

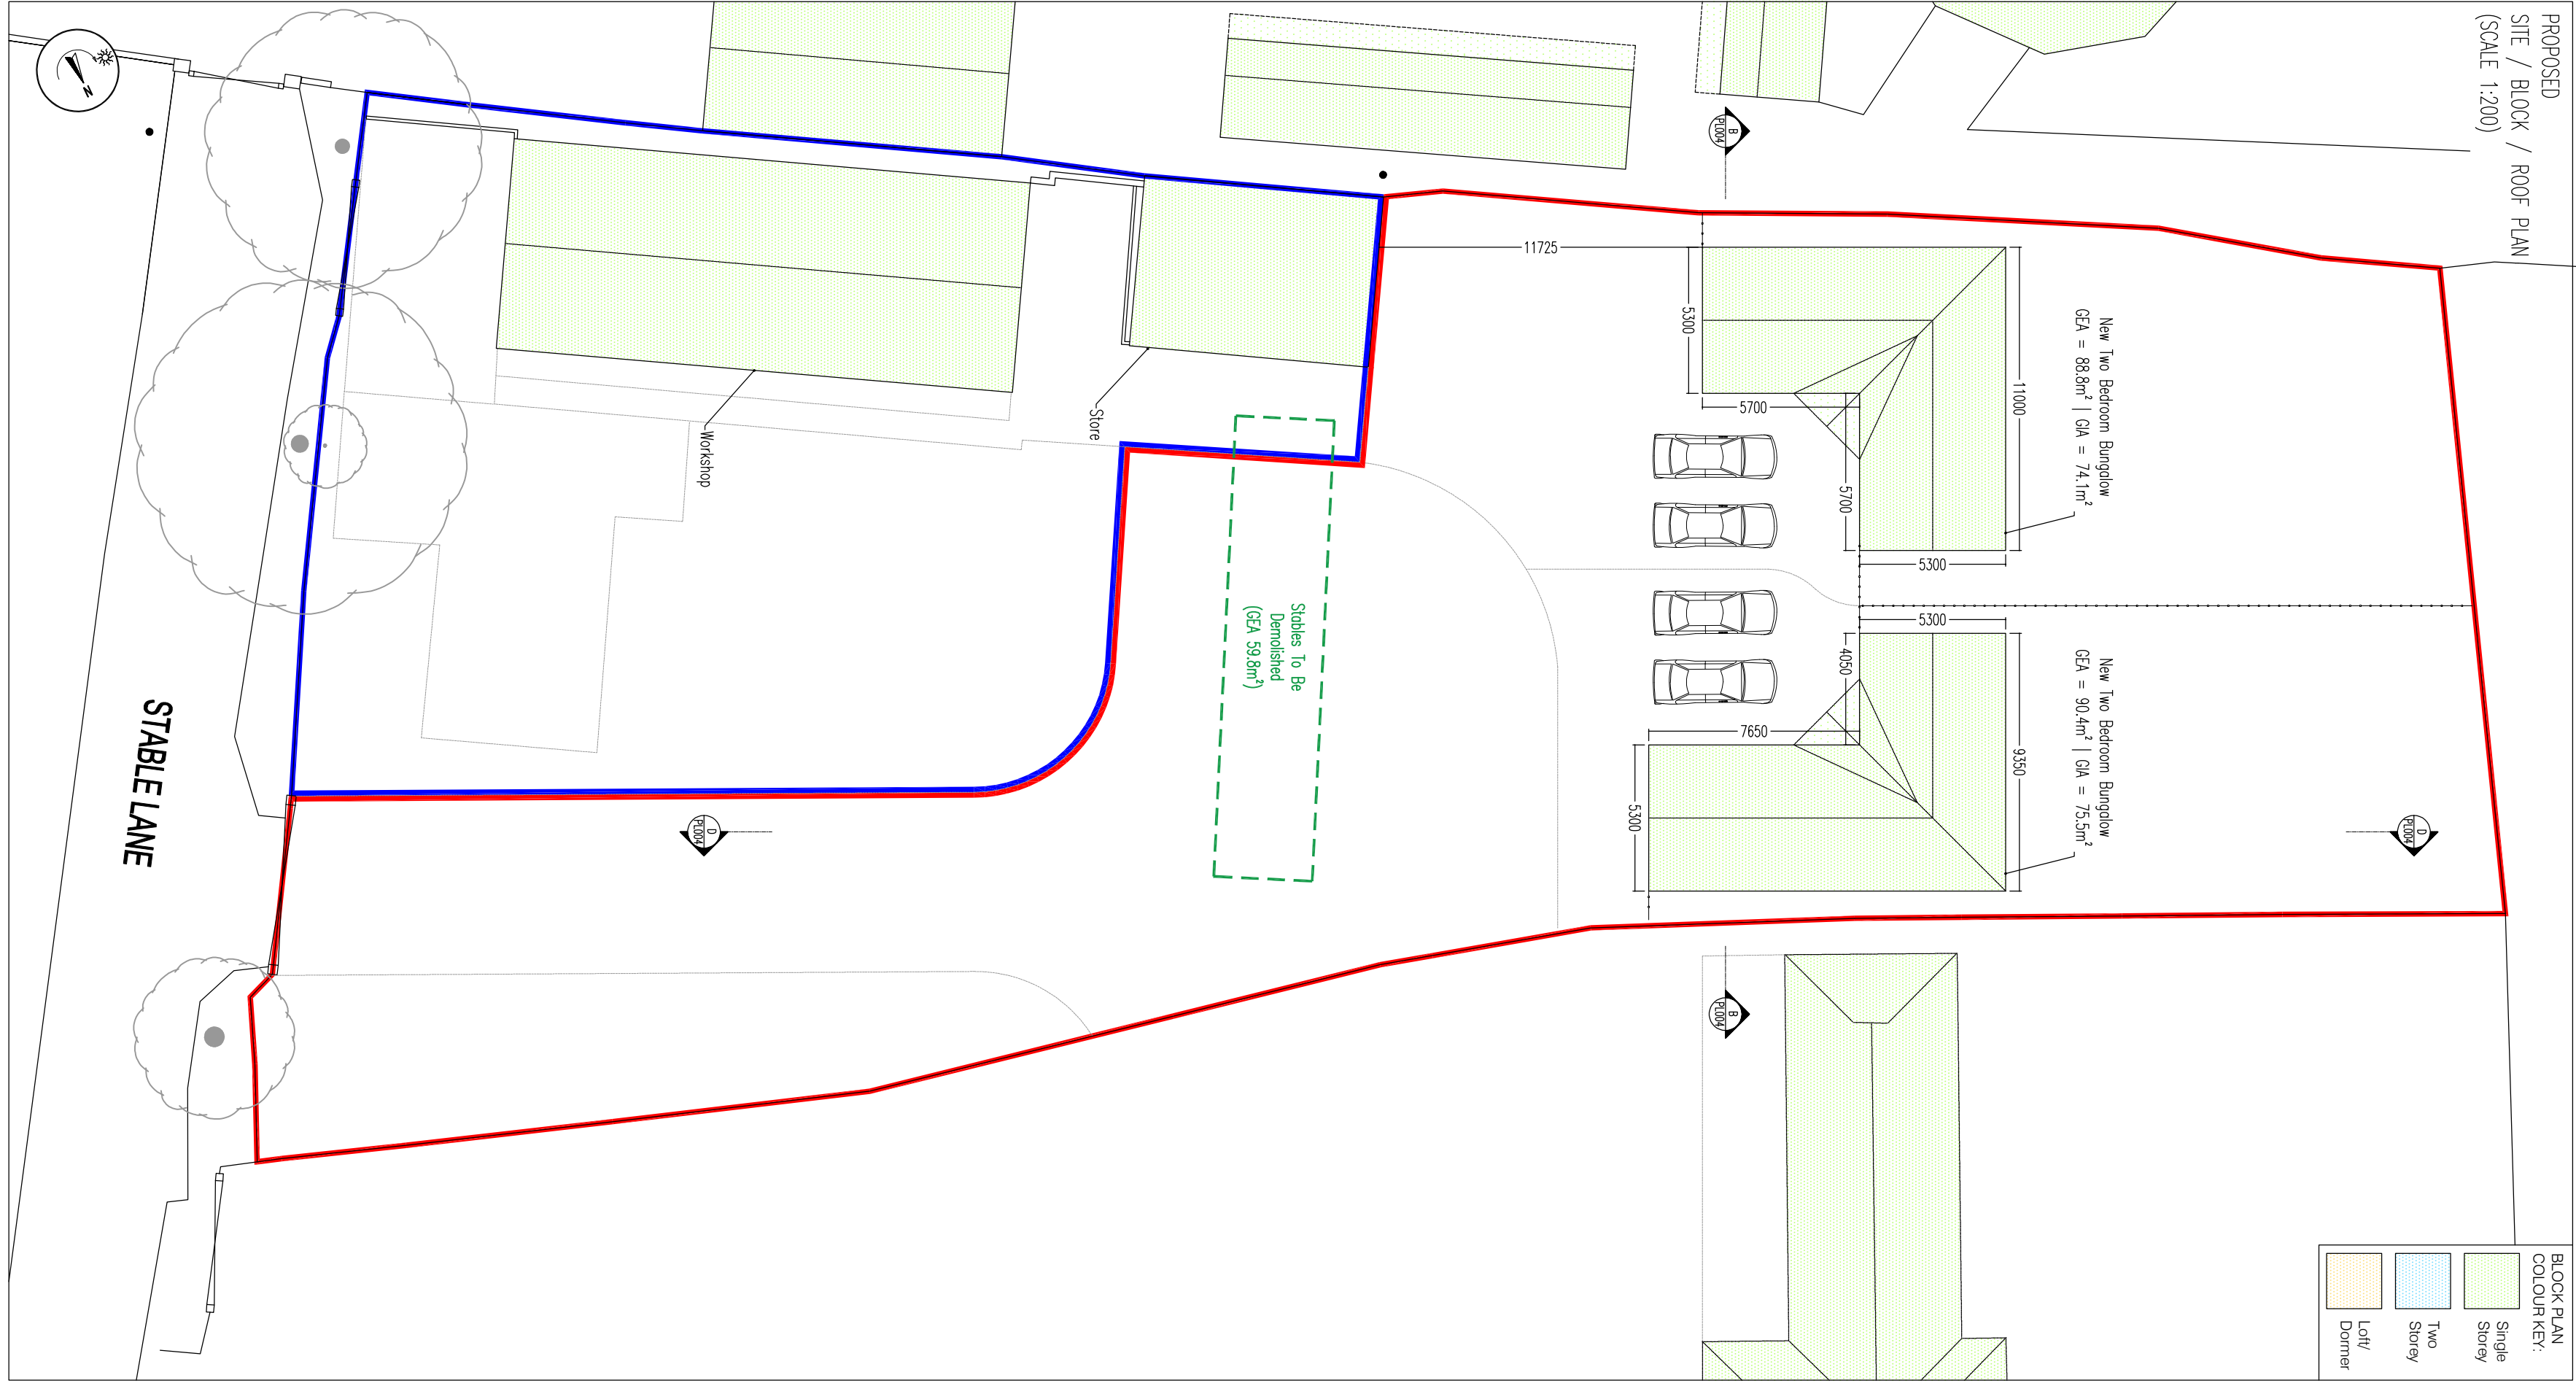
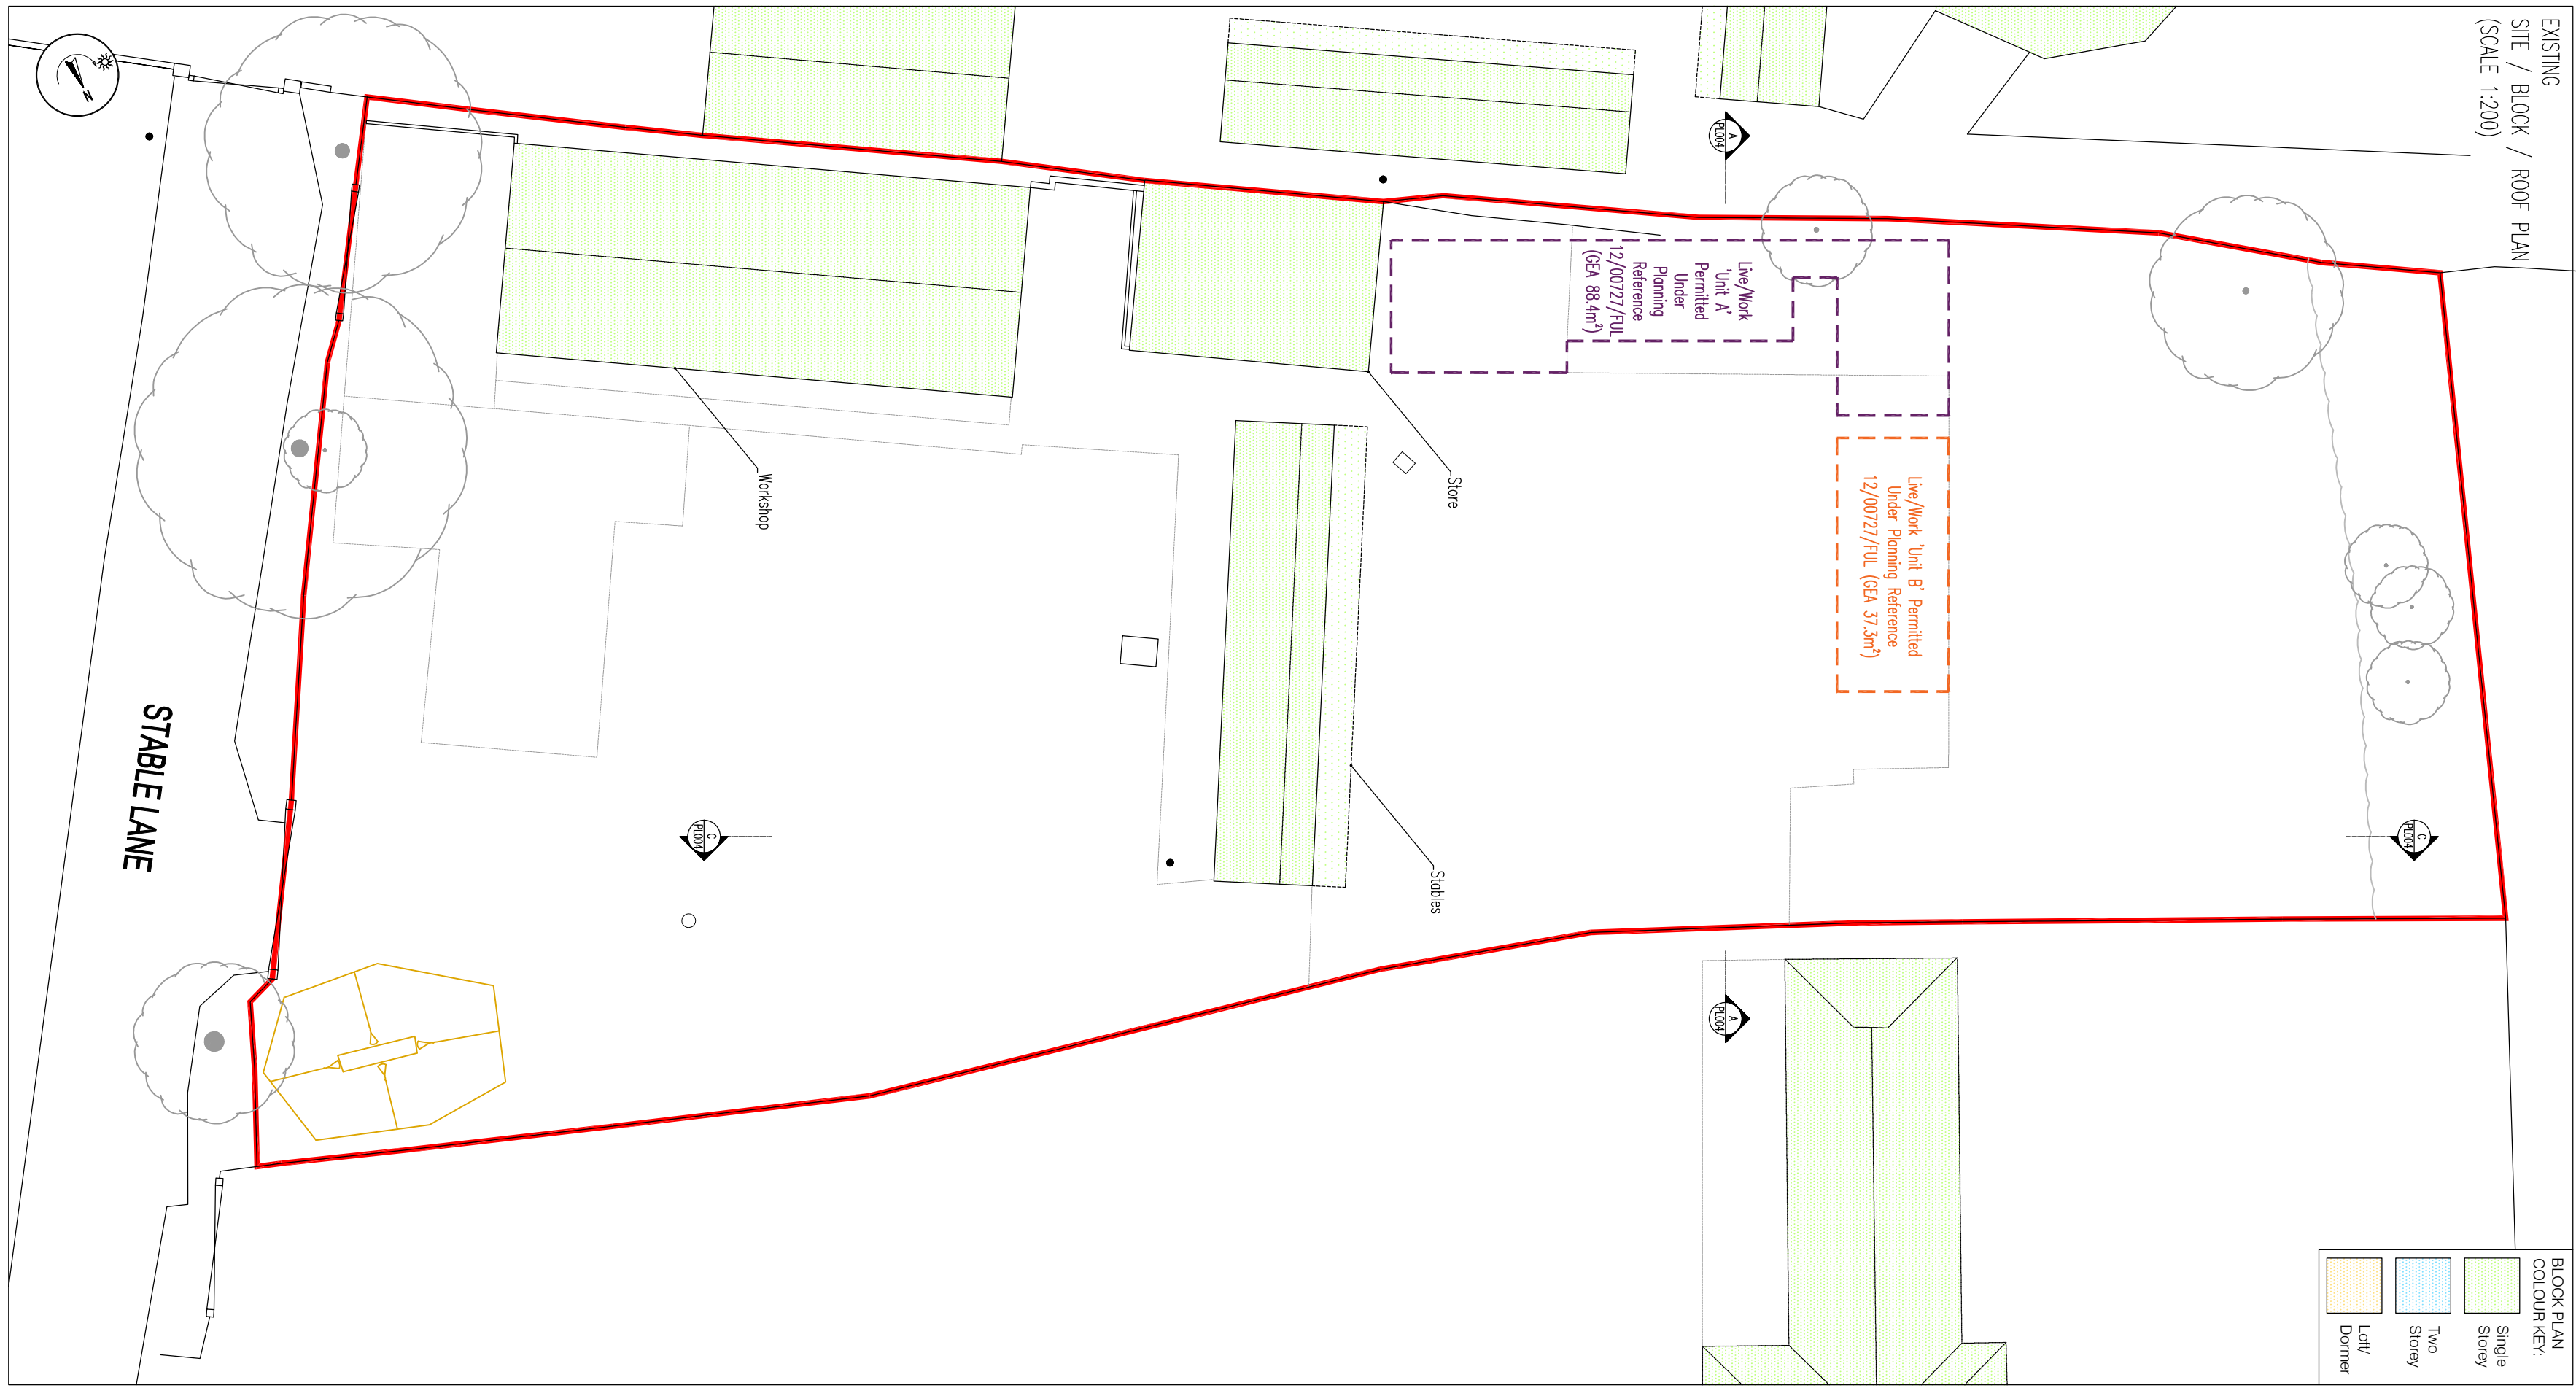


SITE LOCATION PLAN (SCALE 1:2500)

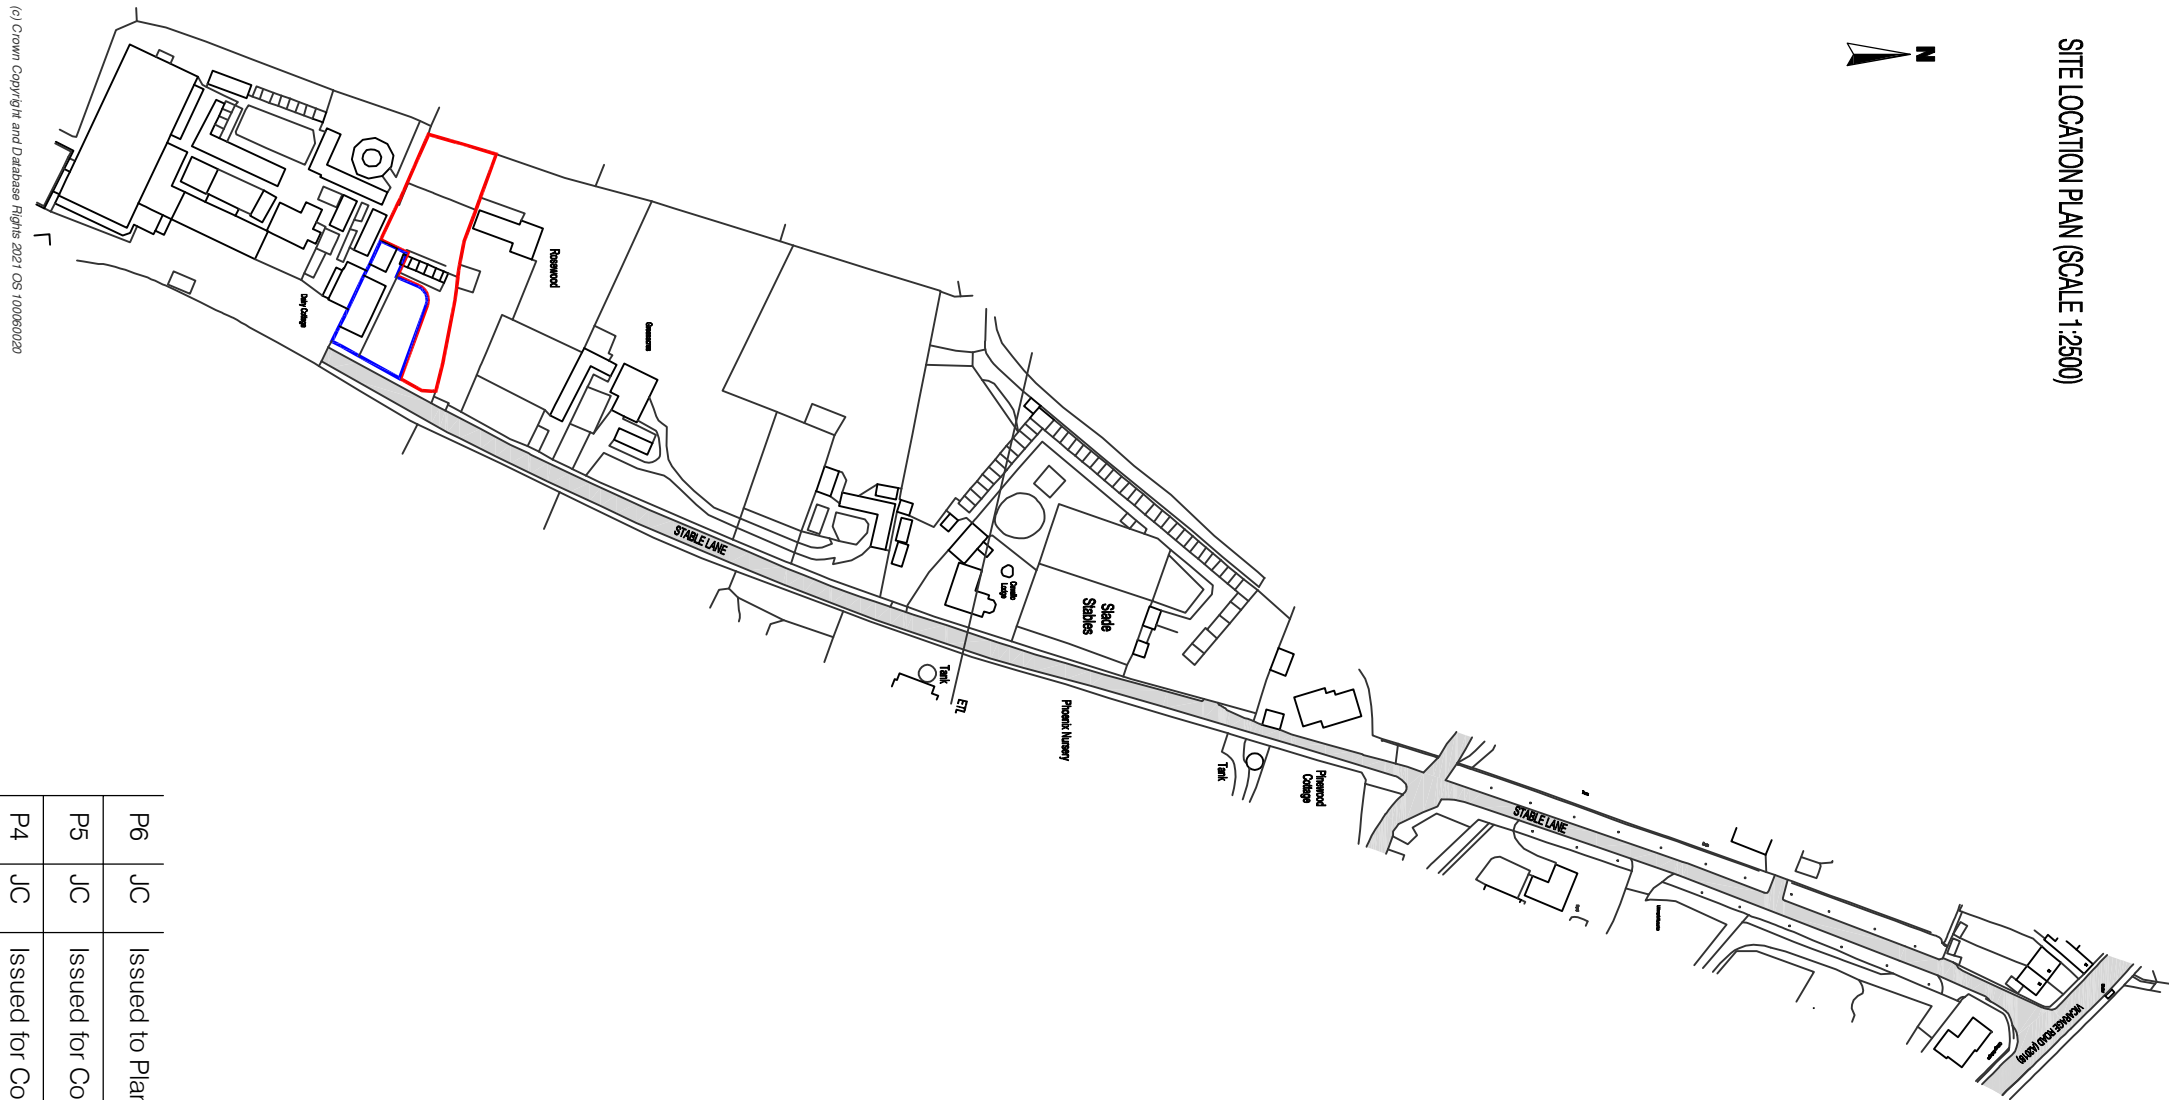

DETAILED SITE LOCATION PLAN (SCALE 1:1250)

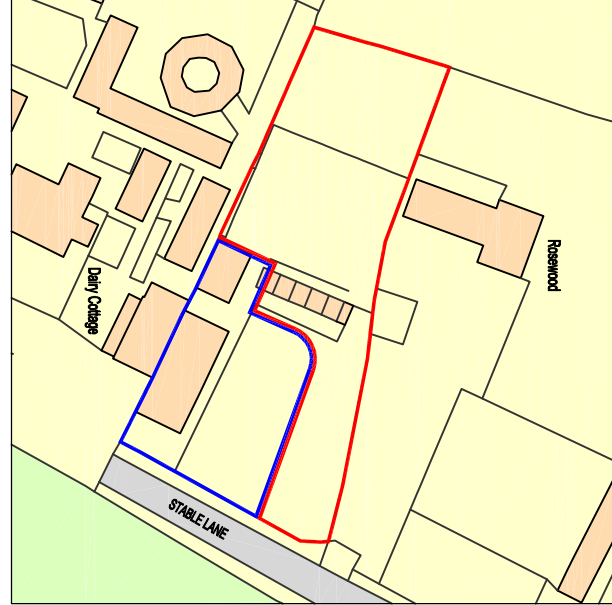

P6	JC	Issued to Planning	20/01/22
P5	JC	Issued for Comment	12/10/21
P4	JC	Issued for Comment	22/09/21
P3	JC	Issued for Comment	01/09/21
P2	JC	Issued for Comment	03/08/21
P1	JC	Issued for Comment	23/07/21

**Date:** 20/01/2022  
**Scale @A1:** See Drawings

**Project:** Ms. Marnas Rosewood Stables Stable Lane to Keepers Cottage, Bexley, Kent, DA5 2AW

**Title:** Demolition of Existing Building & Erection of 2x New Two-Bed Bungalows

**PLANNING DRG 1 of 4-**

**Drawing No:** 5189-21-PL001A

**Reviser:** P6



2-3 Rice Parade, Fairway,  
Pettis Wood, Kent, BR5 1EQ

01 689 836855  
design@croftondesign.co.uk  
© CDS Ltd. 2022

www.croftondesign.co.uk