
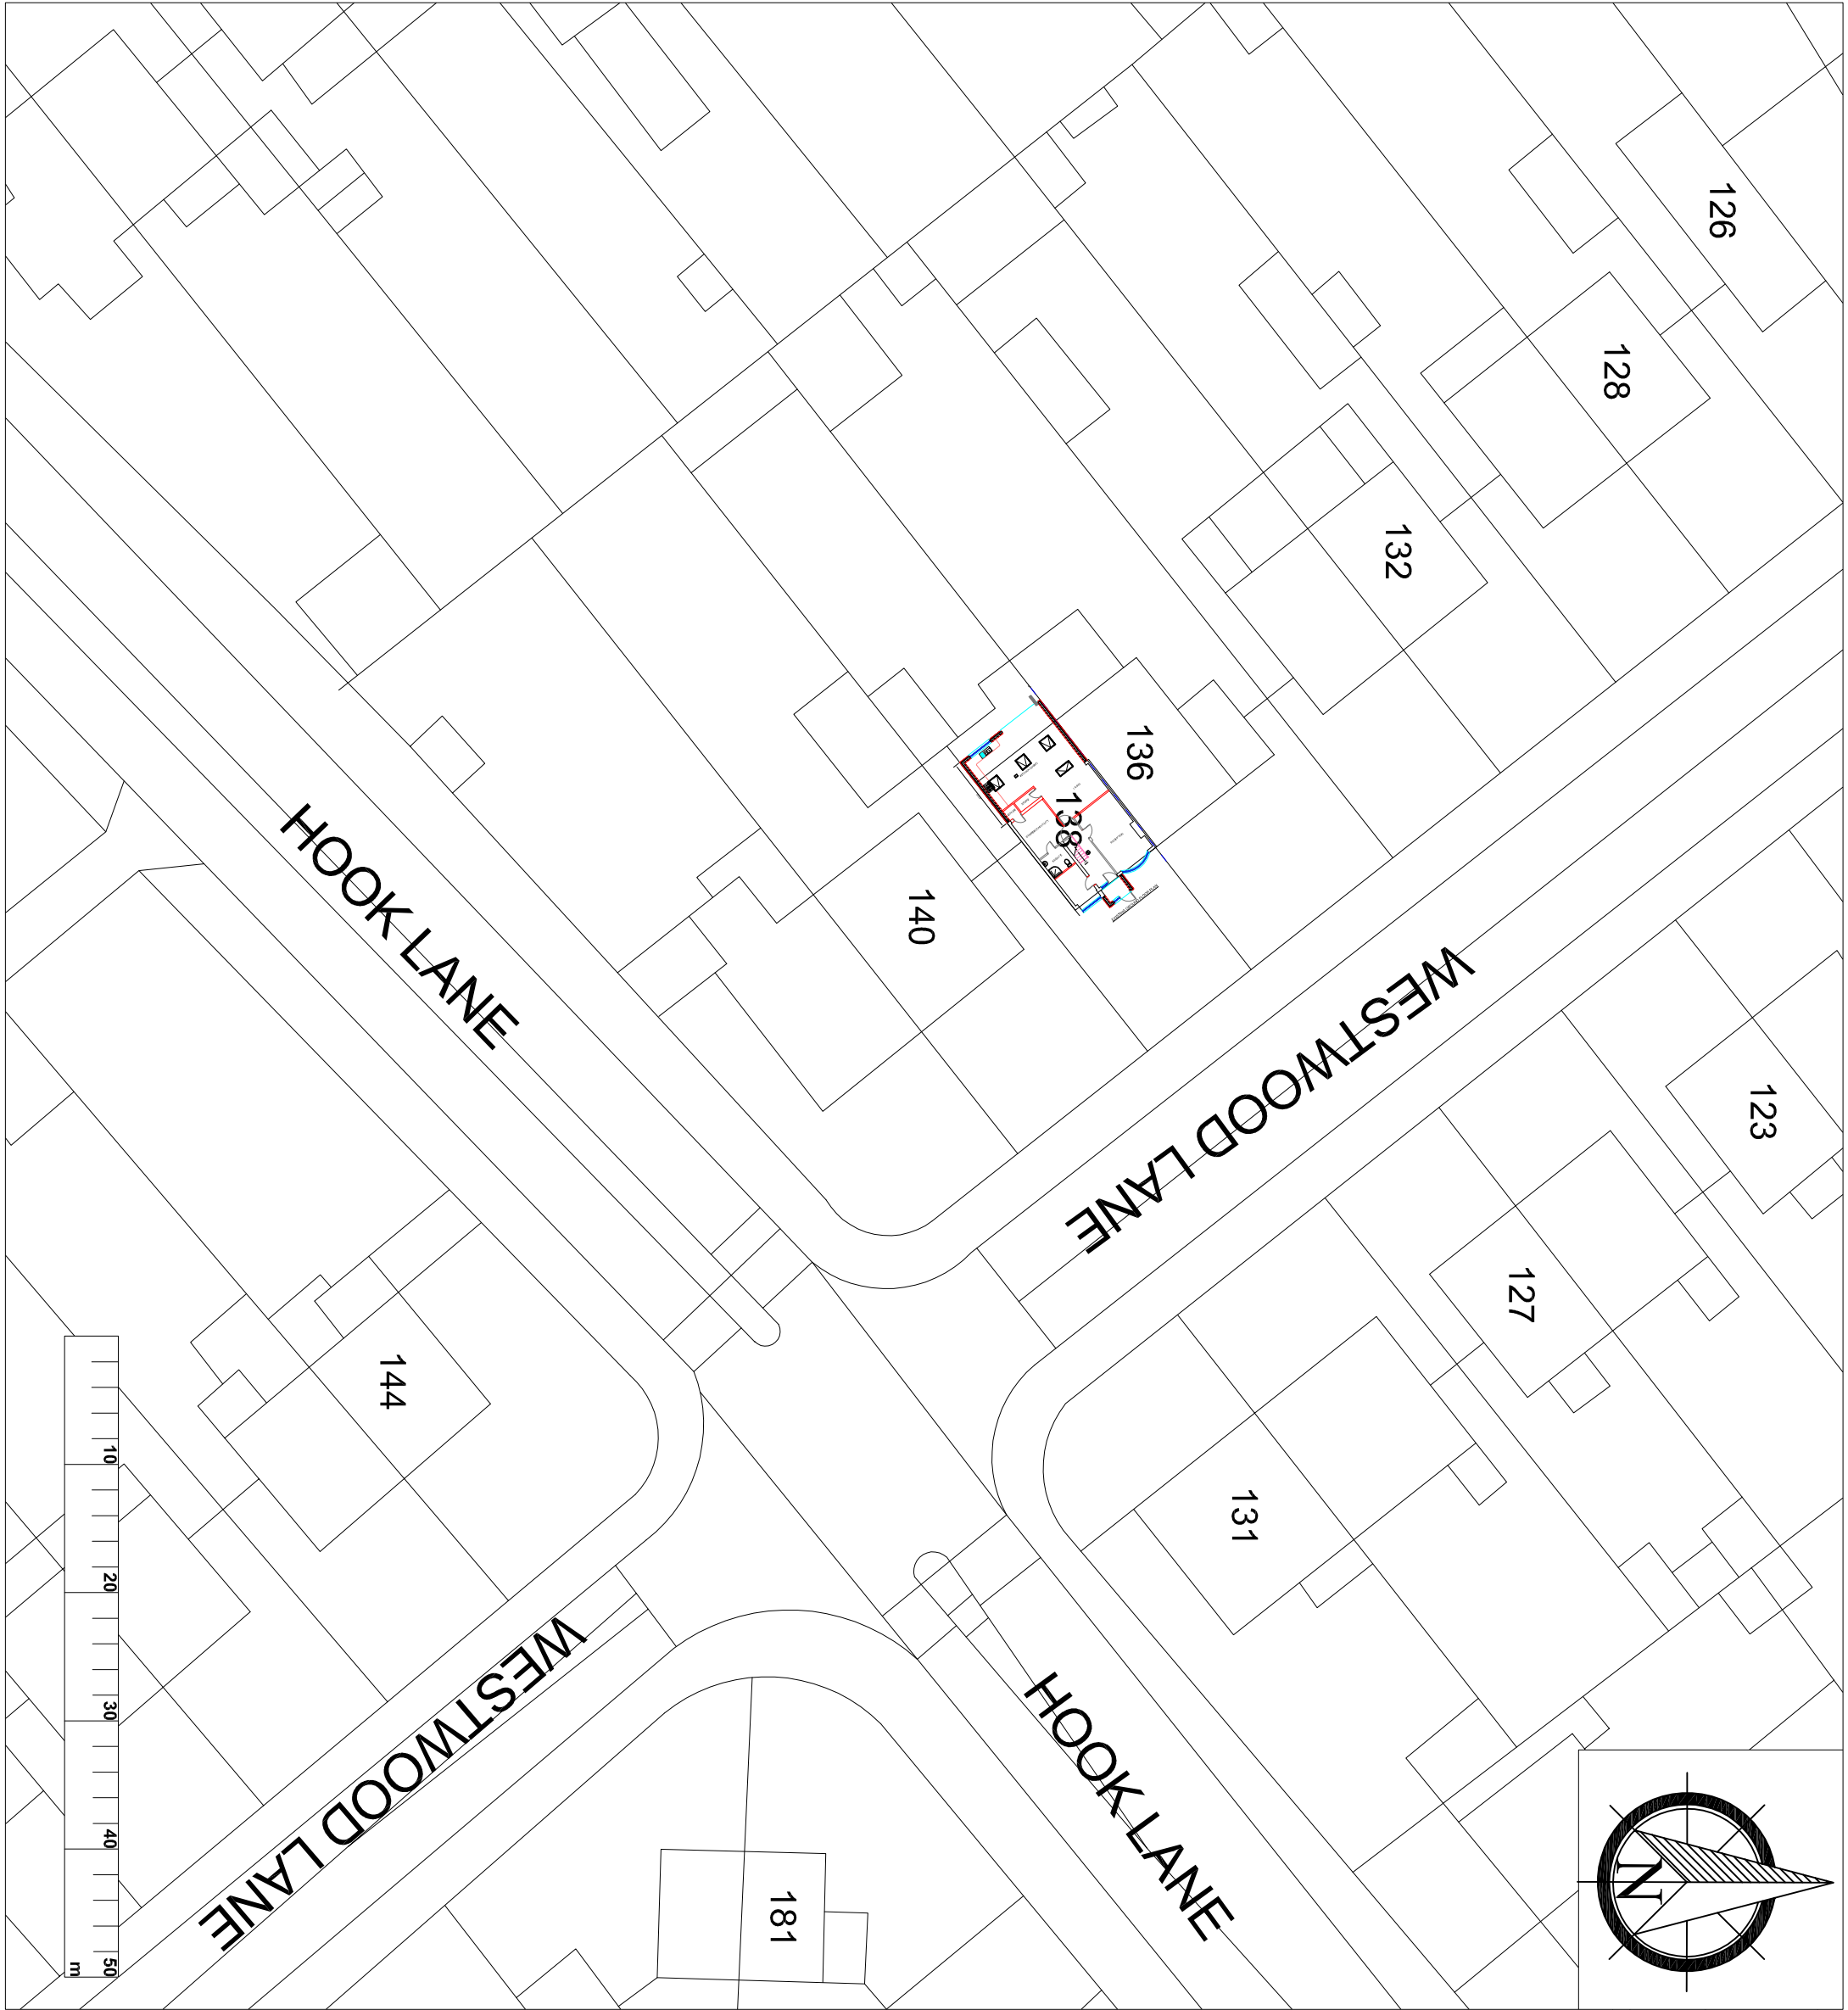


Notes

- 1. ALL DIMENSIONS ARE IN MILLIMETRES AND LEVELS IN METRES.
- 2. THIS DRAWING TO BE READ IN CONJUNCTION WITH RELEVANT ARCHITECT'S AND ENGINEER'S DRAWINGS AND SPECIFICATIONS.

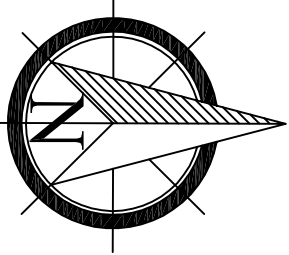

| | | | |
|----|------------|----|--|
| | | | |
| P1 | 25.01.2022 | ST | |

| Rev. | Date | By | Details of Revision |
|------|------|----|---------------------|
|------|------|----|---------------------|

Client: MR A GARG

Address: 138 WESTWOOD LANE, WELLING, DA16 2HH

Project: SINGLE STOREY REAR EXTENSION
FRONT PORCH

Title: BLOCK PLAN

DESIGN TEAM

8 FARM VALE, BEXLEY, DA6 1NJ

ARCHITECTURAL/CIVIL & STRUCTURAL ENGINEERS



Status: PLANNING

| | | | |
|-----------|-----------------|------|--------|
| Drawn by | A3@Scales 1:500 | | |
| Date | Eng. | Chk. | App'd. |
| JAN 2022 | | | |
| File Ref. | | | |

| | | | |
|-------------|---------------|-----------|---|
| Drawing No. | 05/DT/01/2022 | Sheet No. | 5 |
|-------------|---------------|-----------|---|