




PROPOSED REAR (NORTH WEST) ELEVATION
SCALE 1:50

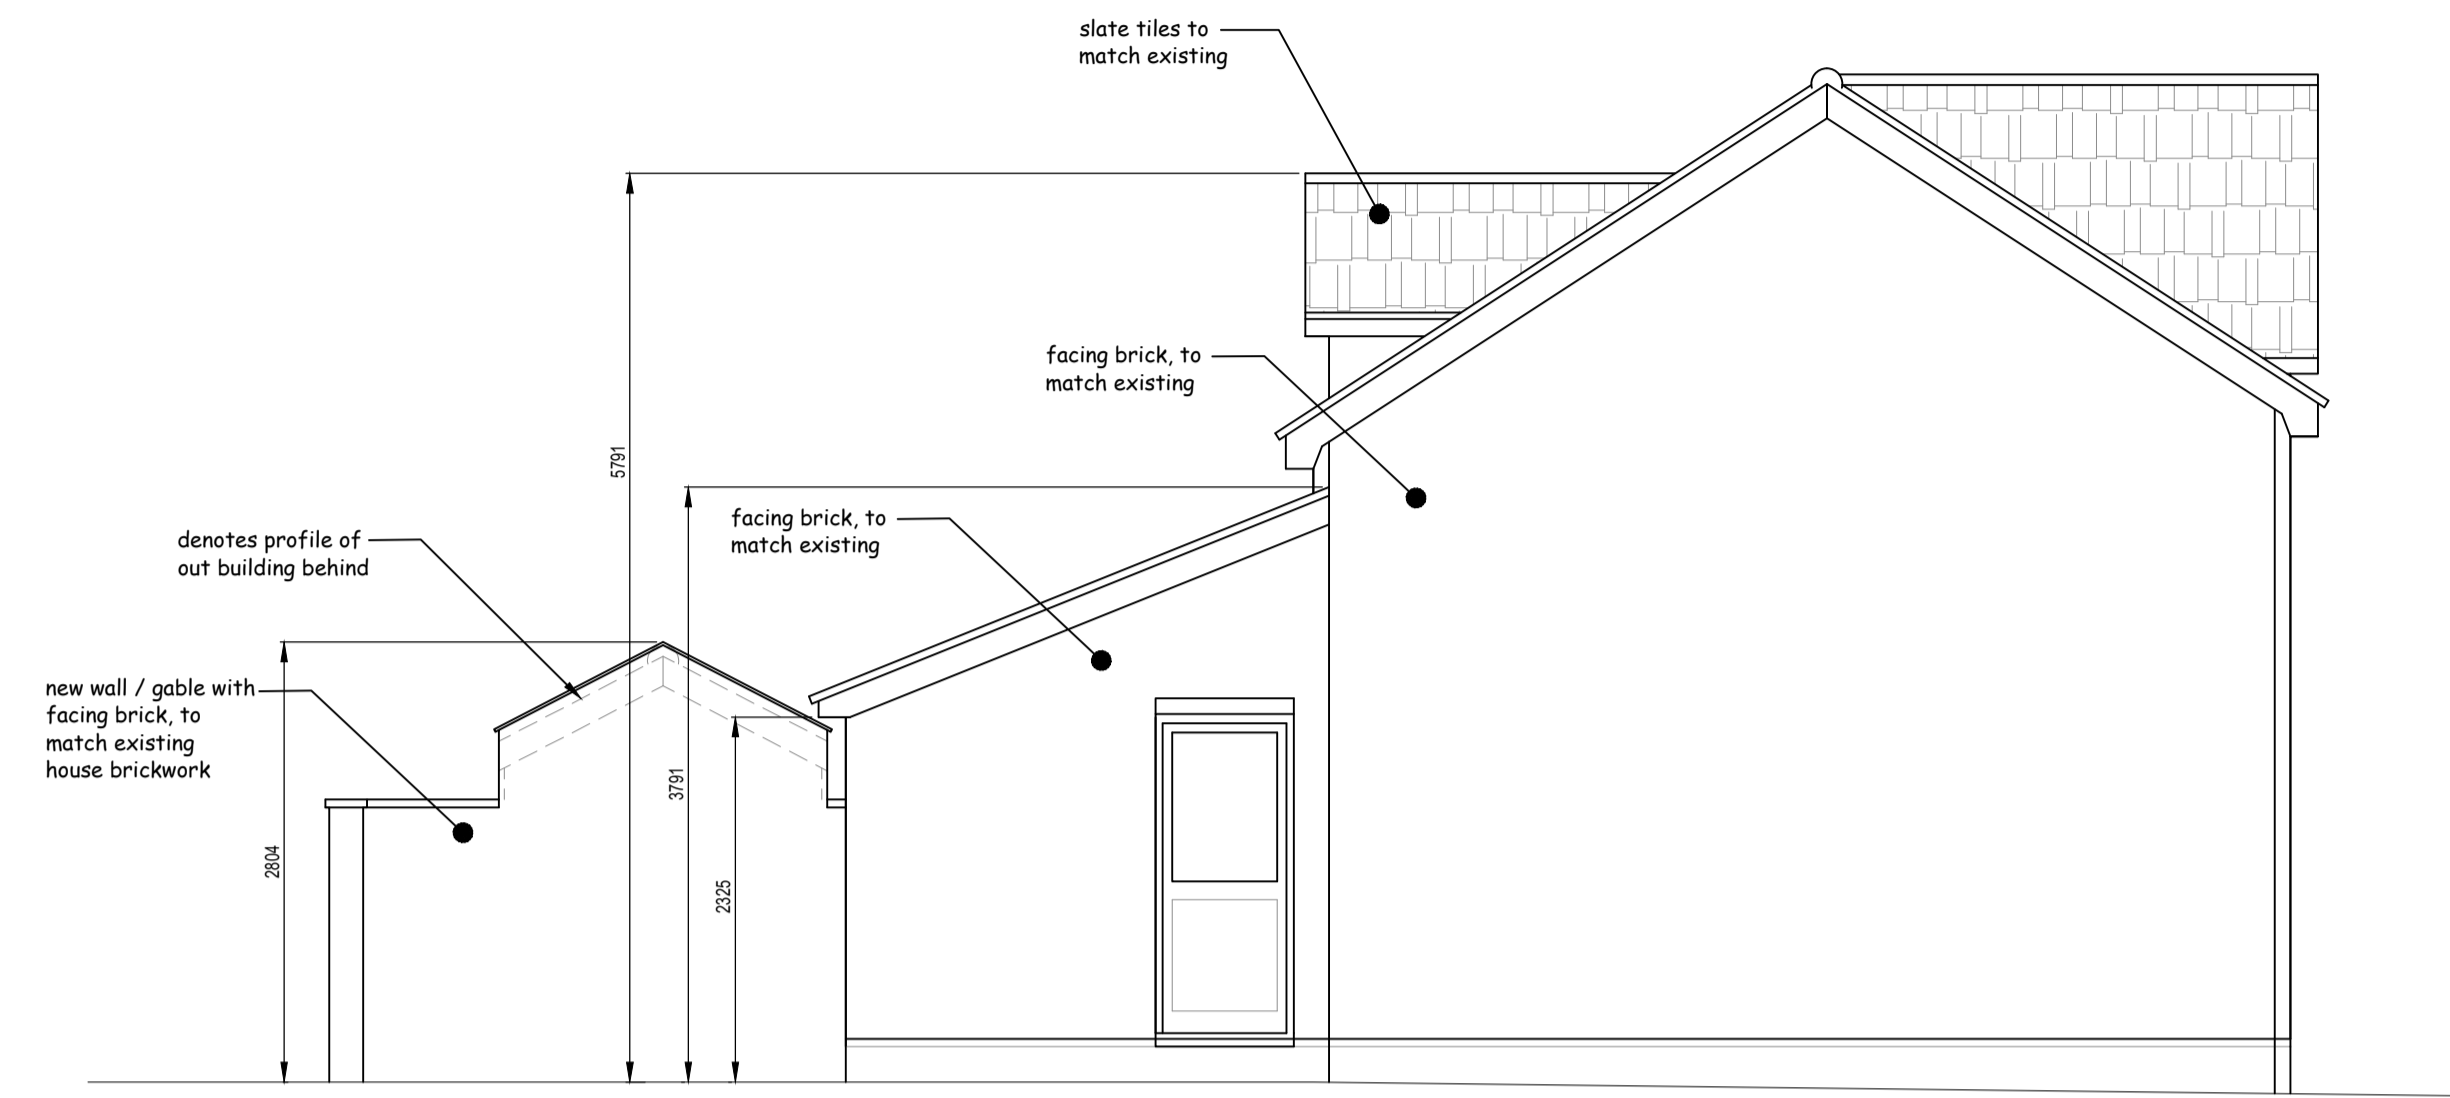

PROPOSED SIDE (SOUTH WEST) ELEVATION
SCALE 1:50

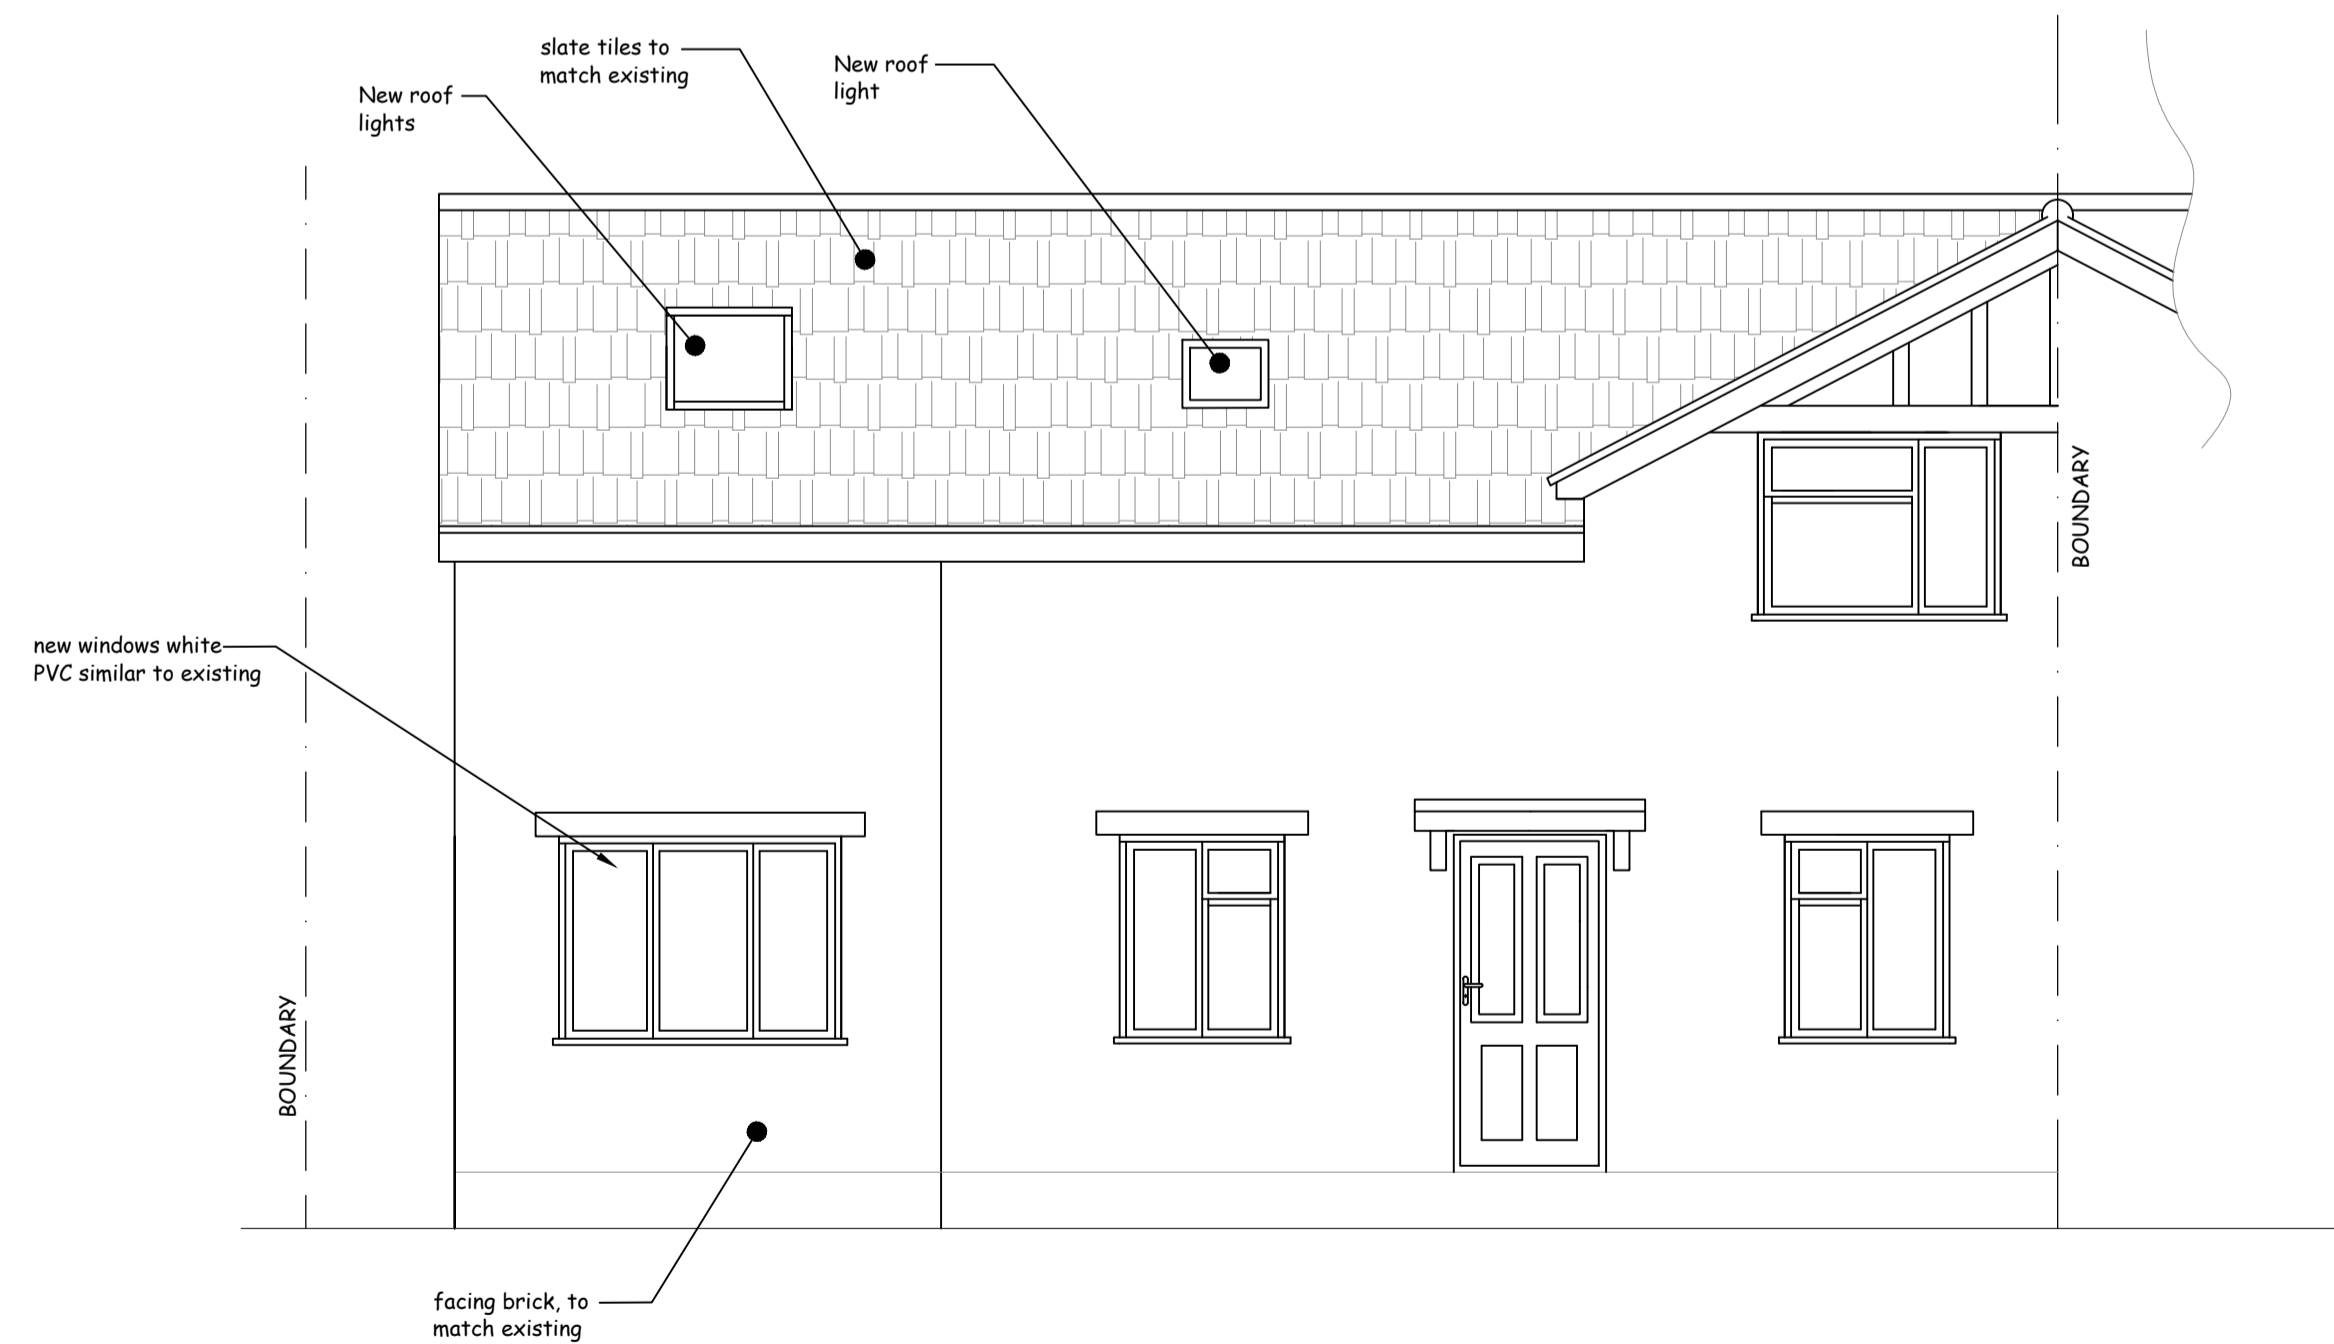

PROPOSED FRONT (SOUTH EAST) ELEVATION
SCALE 1:50

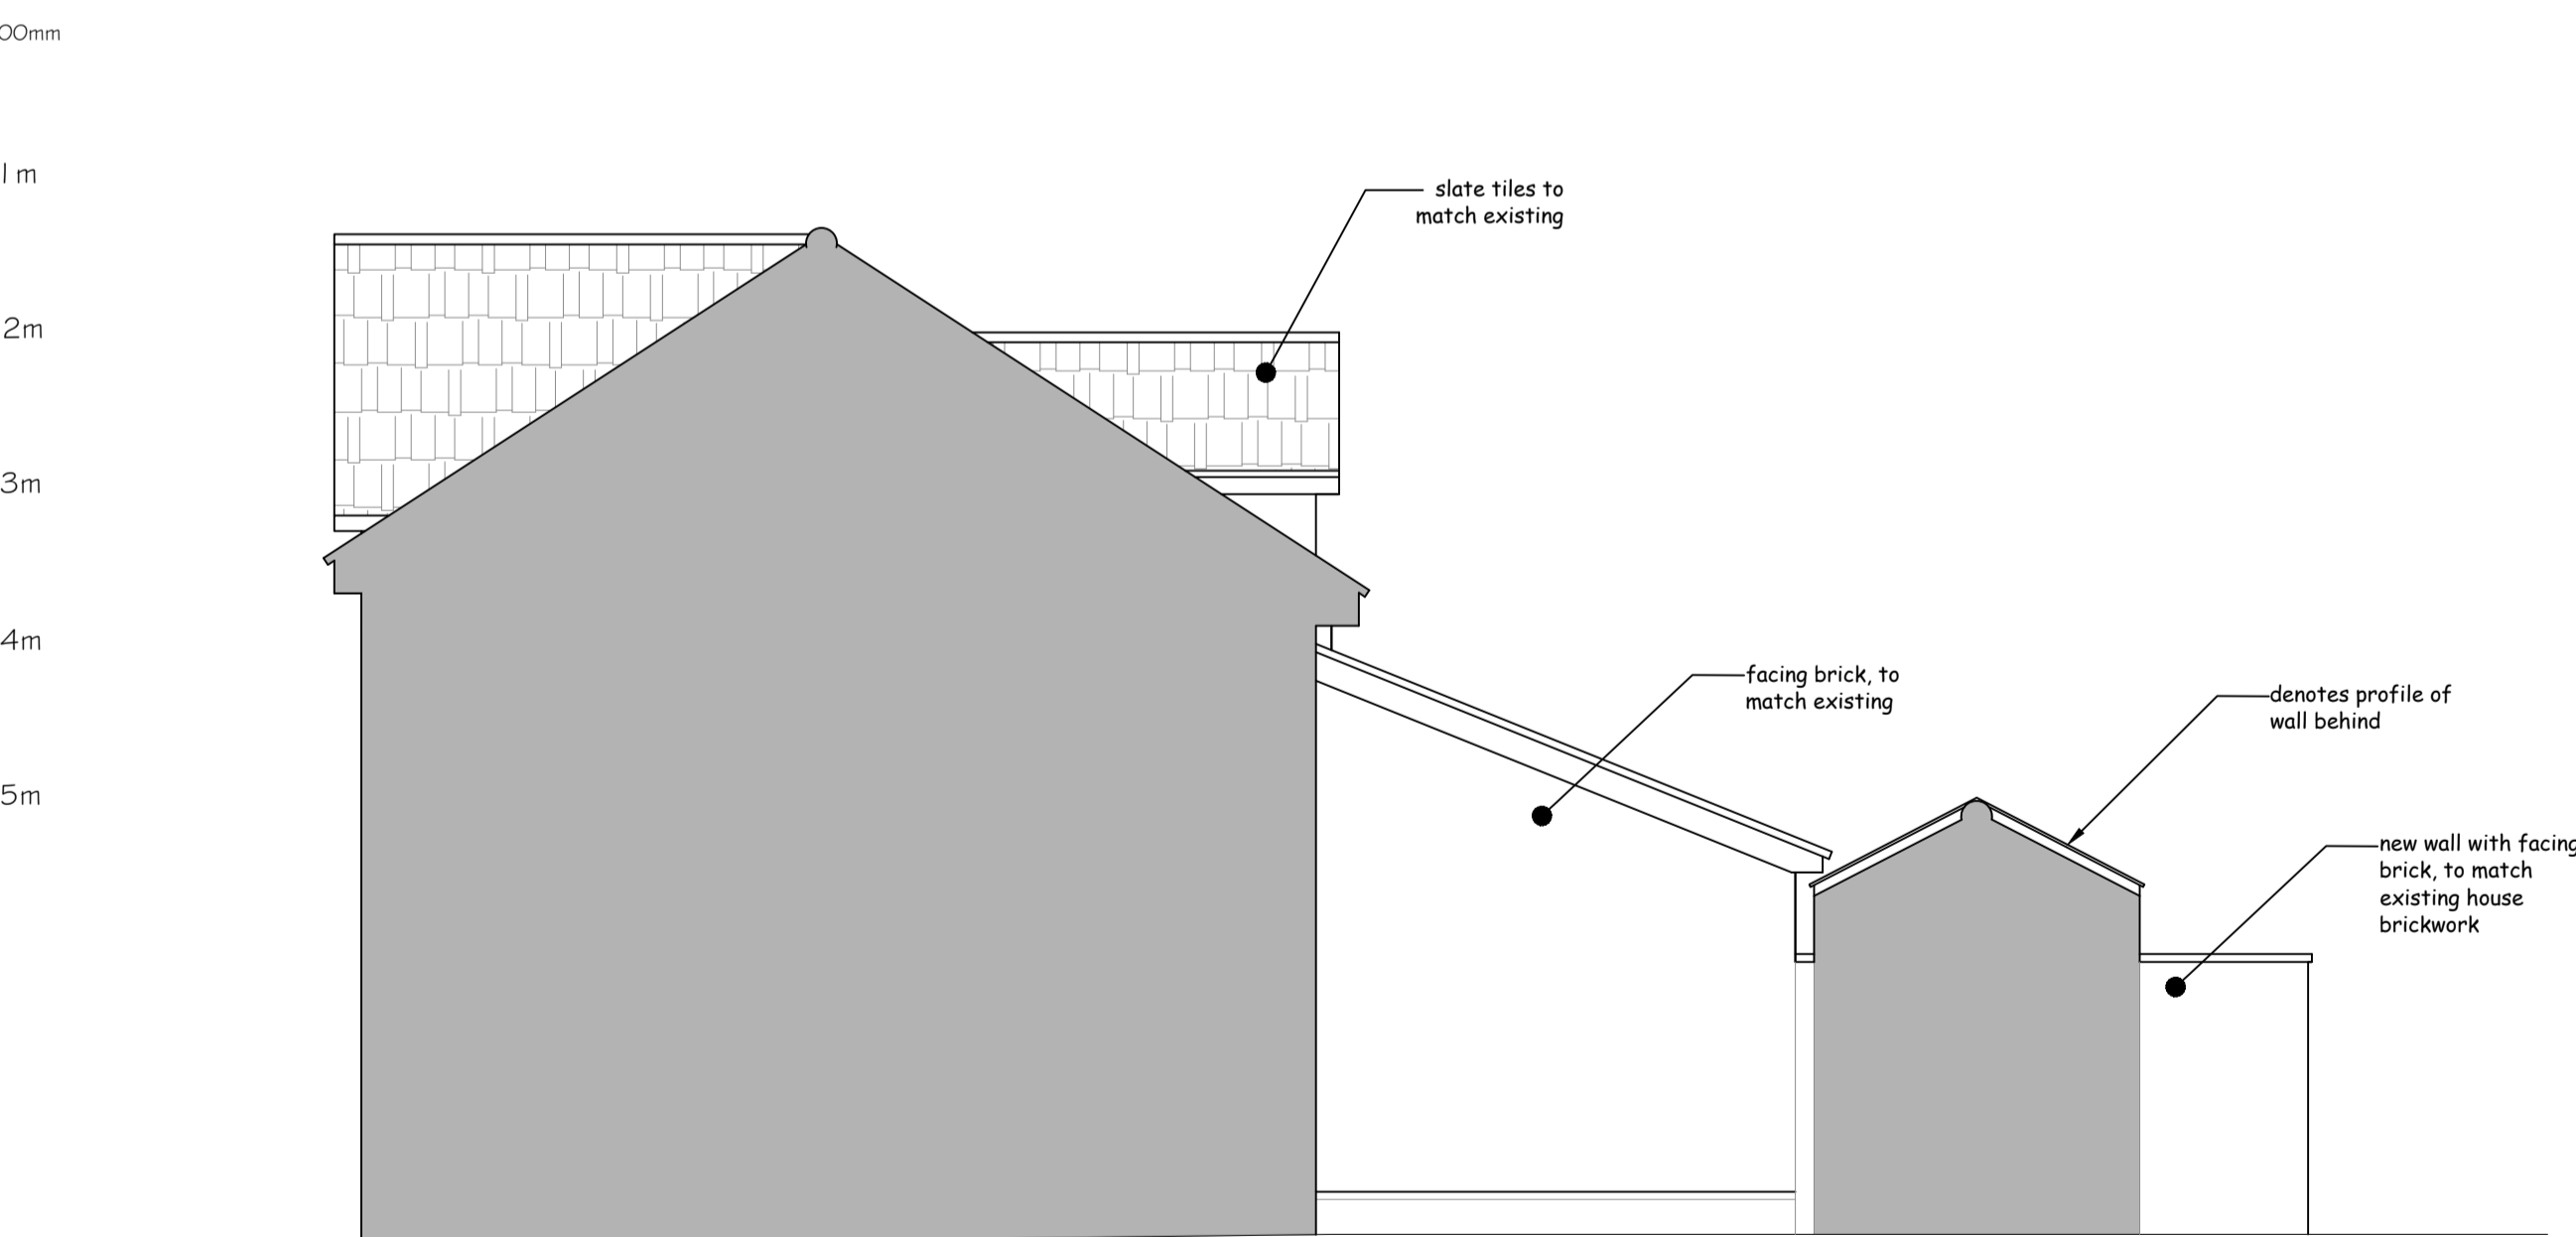

PROPOSED SIDE (NORTH EAST) ELEVATION / SECTION
SCALE 1:50

| REVISION NOTES | | | | |
|----------------|------|-------------|--------|---------|
| REV | DATE | DESCRIPTION | REV BY | CHECKED |
| | | | | |

SOLID STATE STRUCTURES
Architectural & Structural Engineering

Bungay Office: 137 Old Yarmouth Road, Ellingham, Bungay, NR35 2PG
Tel: 07966673637
Stroud Office: 45 Bisley Road, Stroud, GL5 1HF
Tel: 07855780034
Email: info@solidstatestructures.co.uk
www.solidstatestructures.co.uk

CLIENT
S R Calver (Building Contractors) Limited

PROJECT
36 Edgar Avenue, Stowmarket

DRAWING TITLE
PROPOSED ELEVATIONS (PLANNING)

| | | |
|-----------------------------|-----------|------------------|
| DRAWING NUMBER SSS-22006 | REV P1 | PAPER SIZE A1 |
|-----------------------------|-----------|------------------|

| | | | |
|-----------------|------------------------|------------|--------------|
| DRAWN BY RJP | DATE DRAWN 03.12.21 | CHECKED BY | DATE CHECKED |
|-----------------|------------------------|------------|--------------|

PLANNING