


EXISTING REAR (NORTH WEST) ELEVATION  
SCALE 1:50



EXISTING SIDE (SOUTH WEST) ELEVATION  
SCALE 1:50

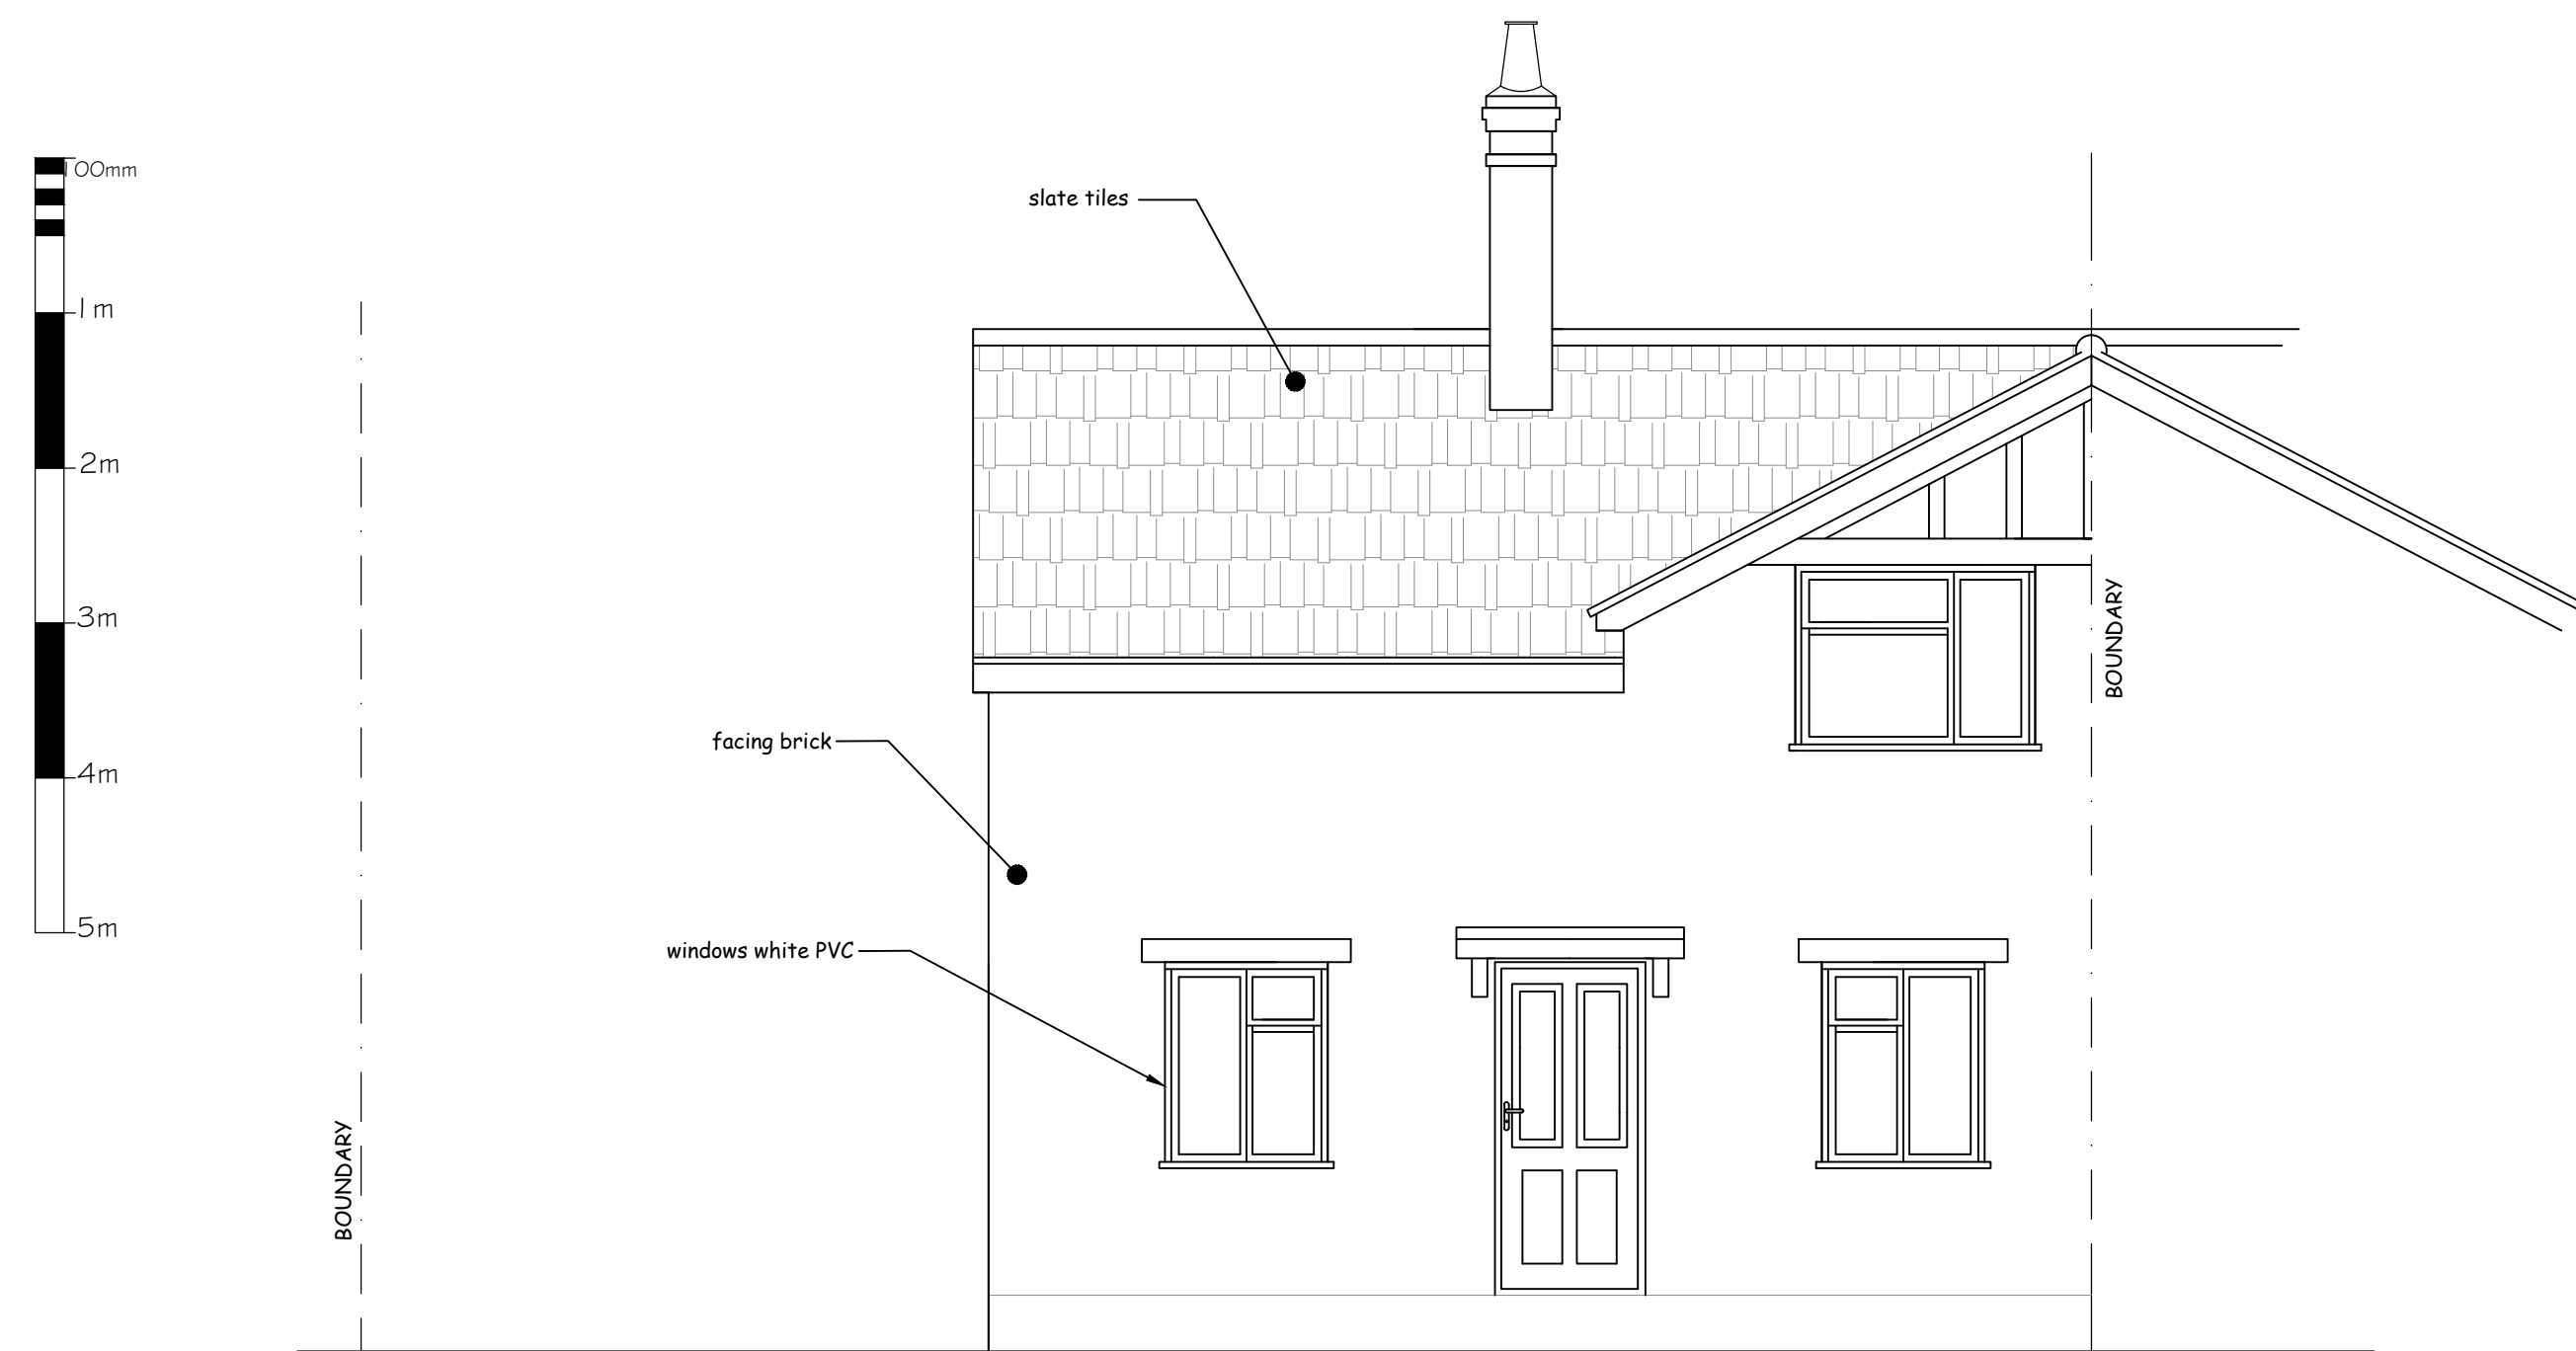

EXISTING FRONT (SOUTH EAST) ELEVATION  
SCALE 1:50

REVISION NOTES				
REV	DATE	DESCRIPTION	REV BY	CHECKED

**SOLID STATE STRUCTURES**  
Architectural & Structural Engineering

Bungay Office: 137 Old Yarmouth Road, Ellingham, Bungay, NR35 2PG  
Tel: 07966673637  
Stroud Office: 45 Bisleys Road, Stroud, GL5 1HF  
Tel: 07855780034  
Email: info@solidstatestructures.co.uk  
www.solidstatestructures.co.uk

CLIENT  
S R Calver (Building Contractors) Limited

PROJECT  
36 Edgar Road, Stowmarket

DRAWING TITLE  
EXISTING ELEVATIONS

DRAWING NUMBER SSS-22006	REV P1	PAPER SIZE A1
-----------------------------	-----------	------------------

DRAWN BY RJP	DATE DRAWN 25.01.22	CHECKED BY	DATE CHECKED
-----------------	------------------------	------------	--------------

**PLANNING**