


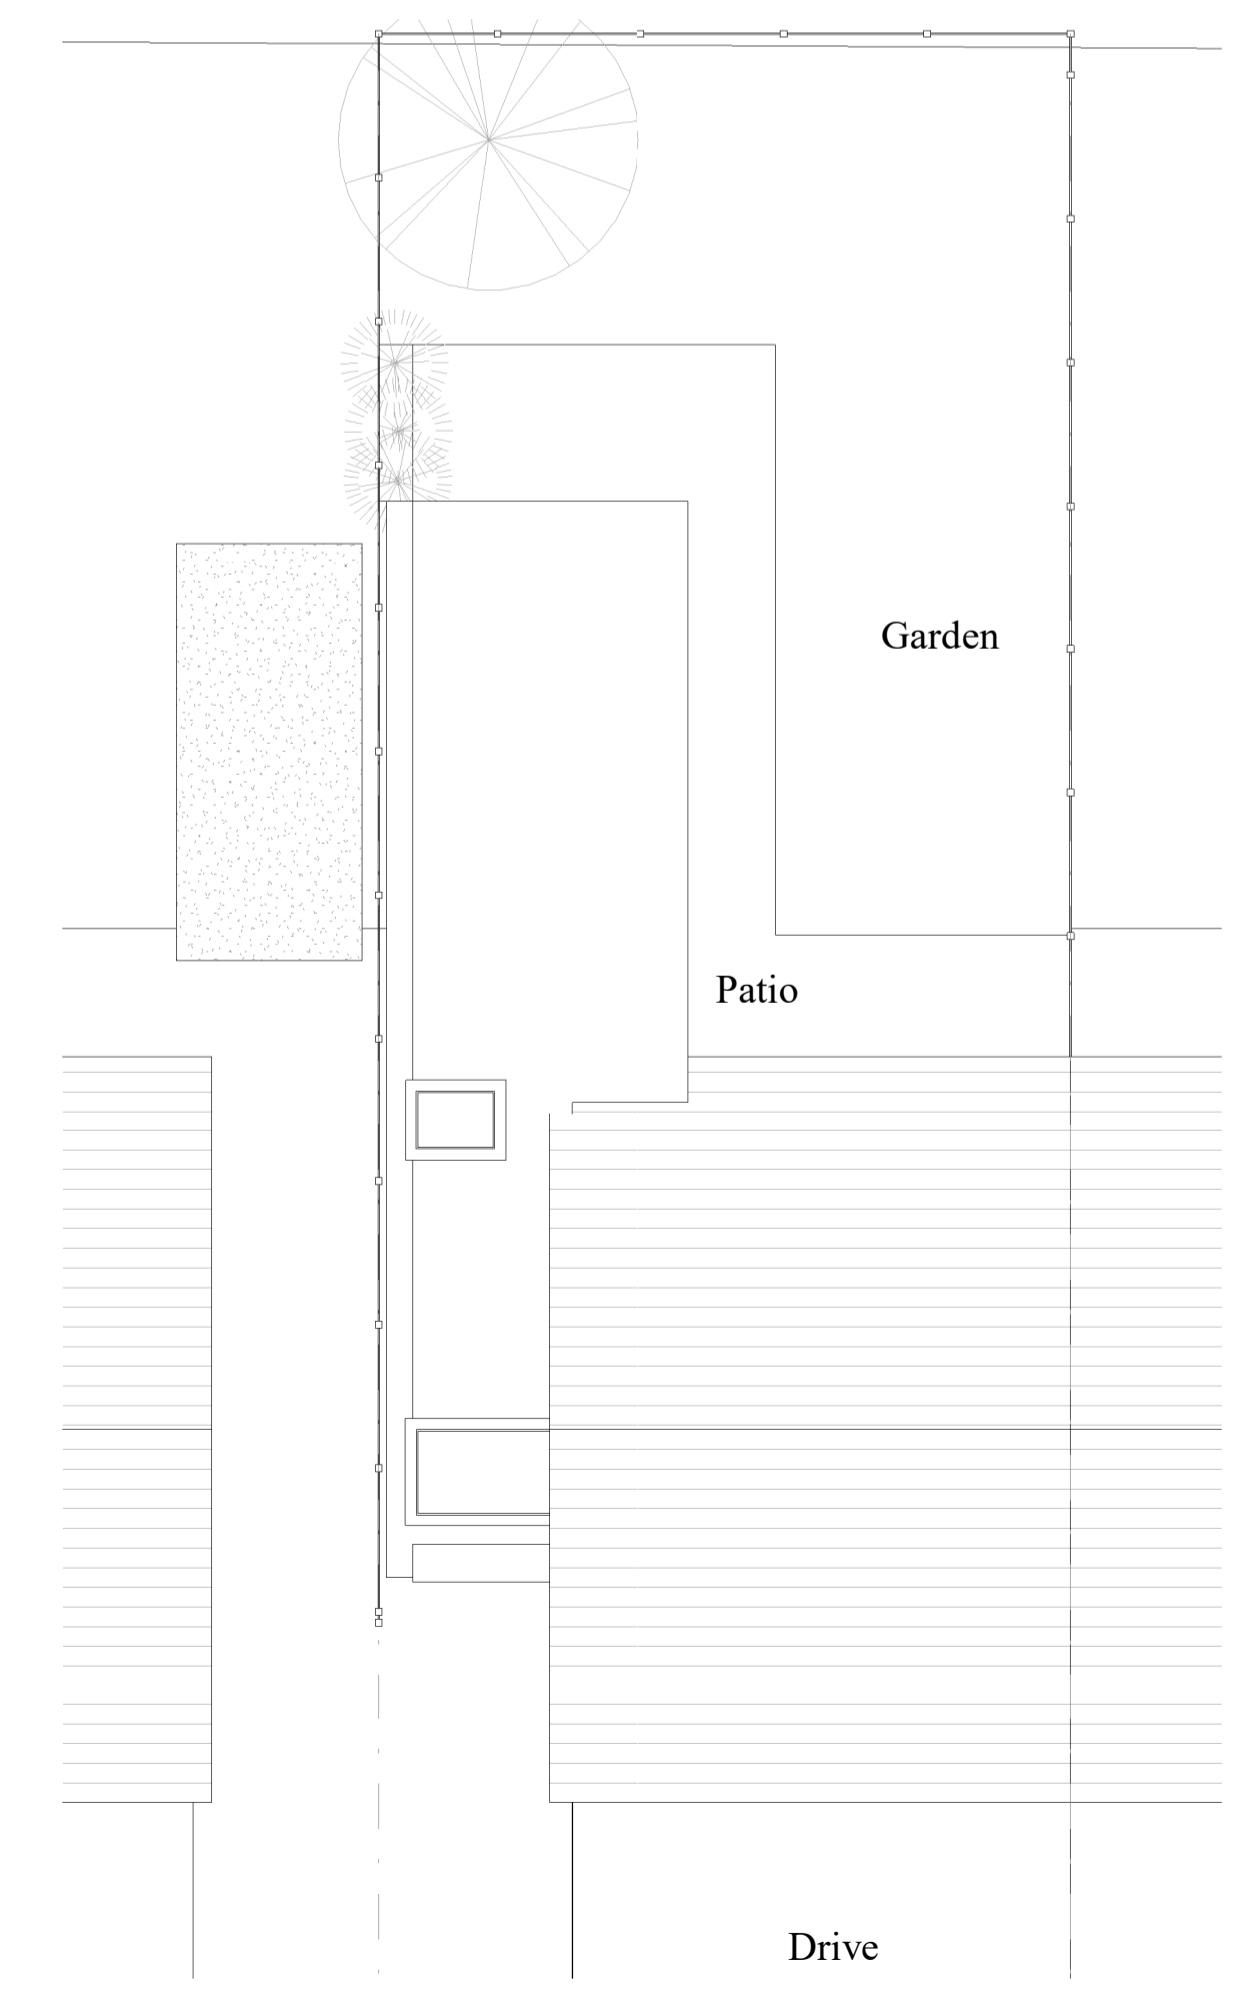

1 Ground Floor
1 : 50



Rev: -	Description: -	Date: -
 EMERALD EMERALD ARCHITECTURAL DESIGN LTD		
Status: Design Phase		
Project: 9 Sherwood Walk Leamington Spa CV32 7BQ		
Dwg Title: Proposed		
Scale: As indicated	Size: A1	Date: 16/03/2022 08:58:50
Dwg No: PR-02	Drawn: JF	Rev: -

