
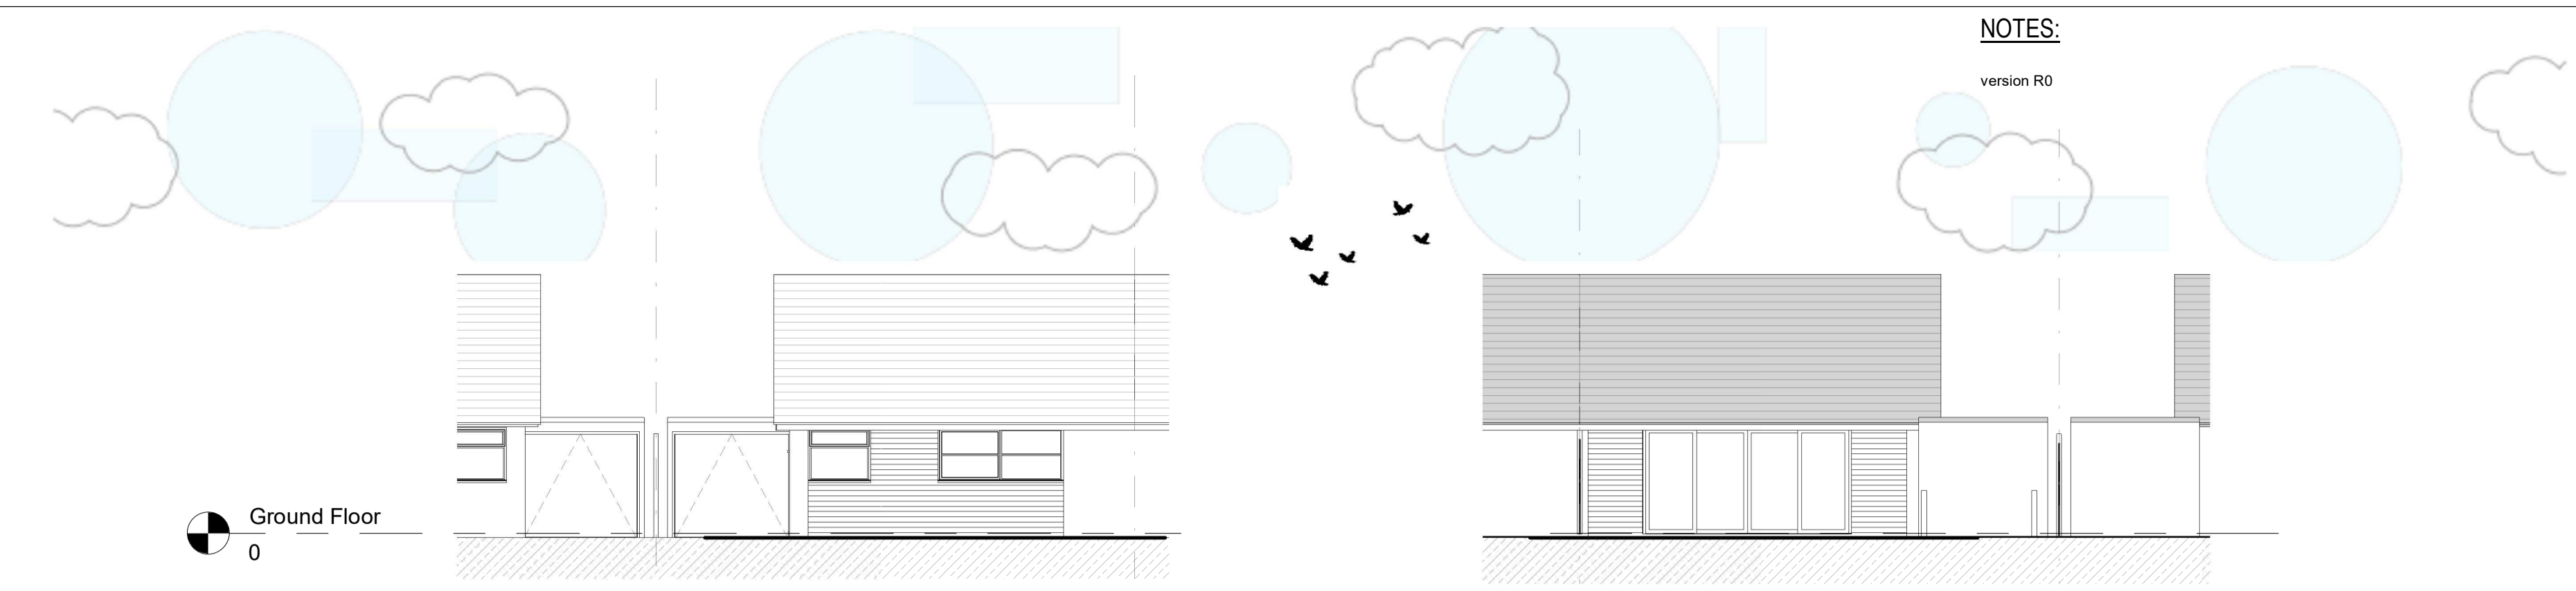



NOTES:
version R0

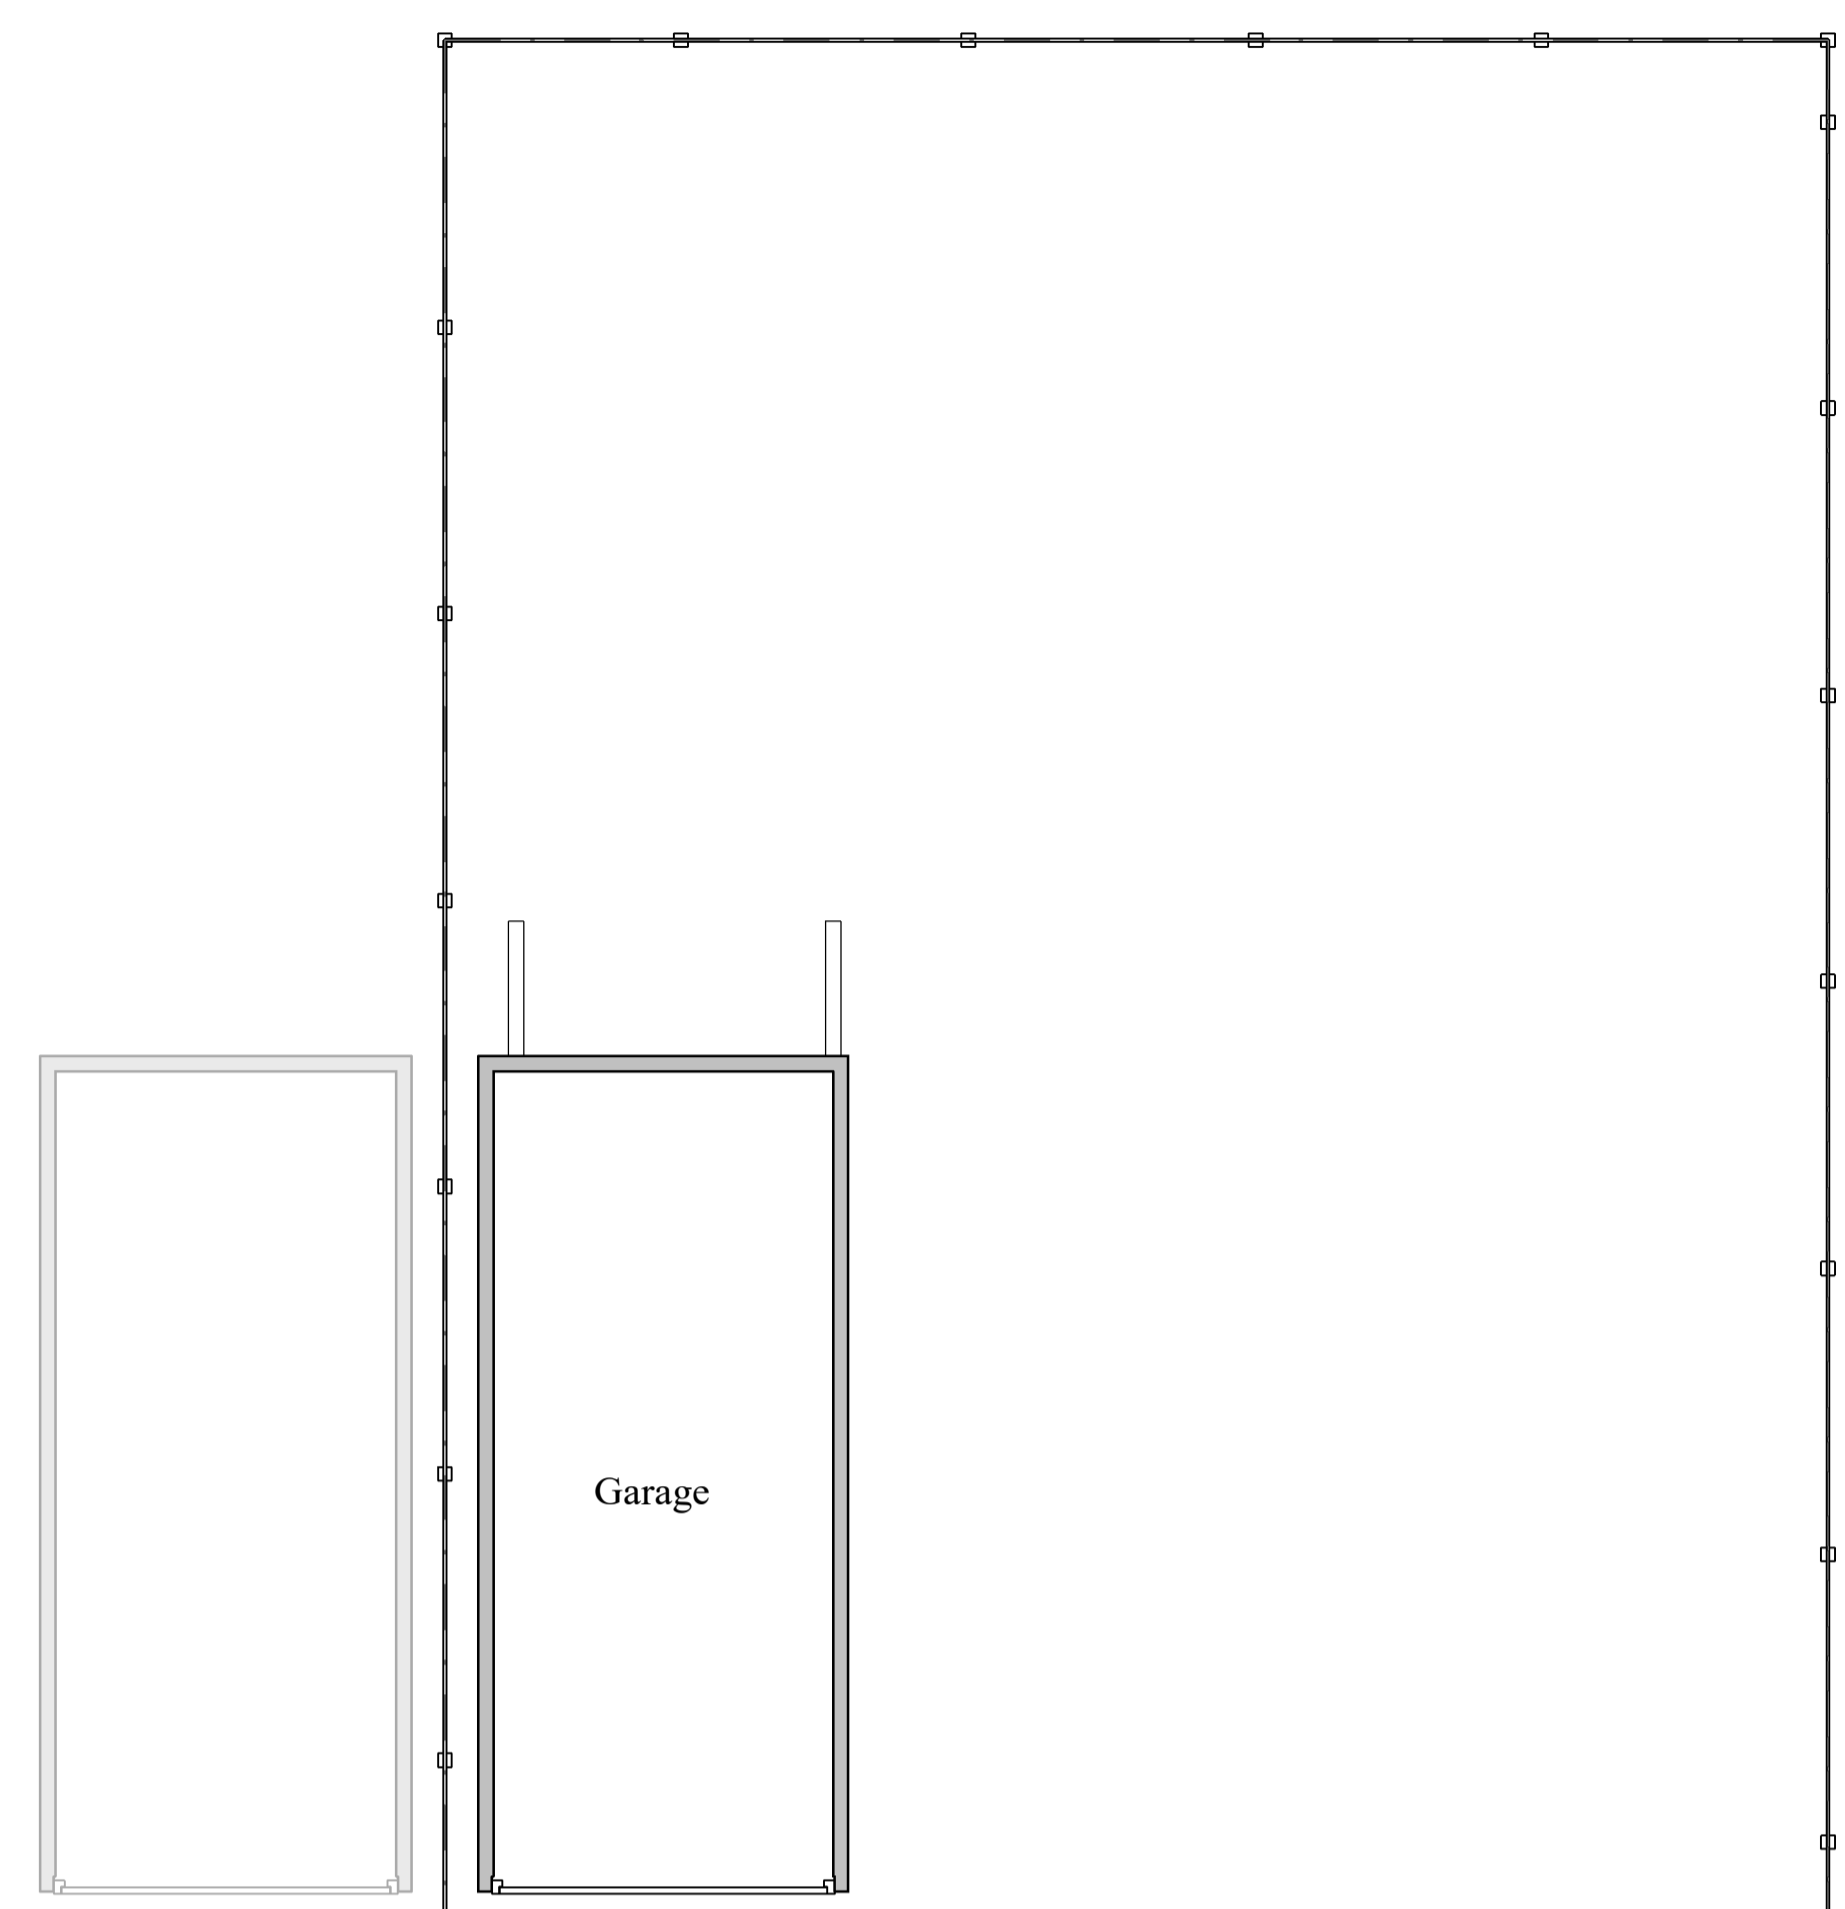

Ground Floor
0


2 South West
1:100

4 North West
1:100

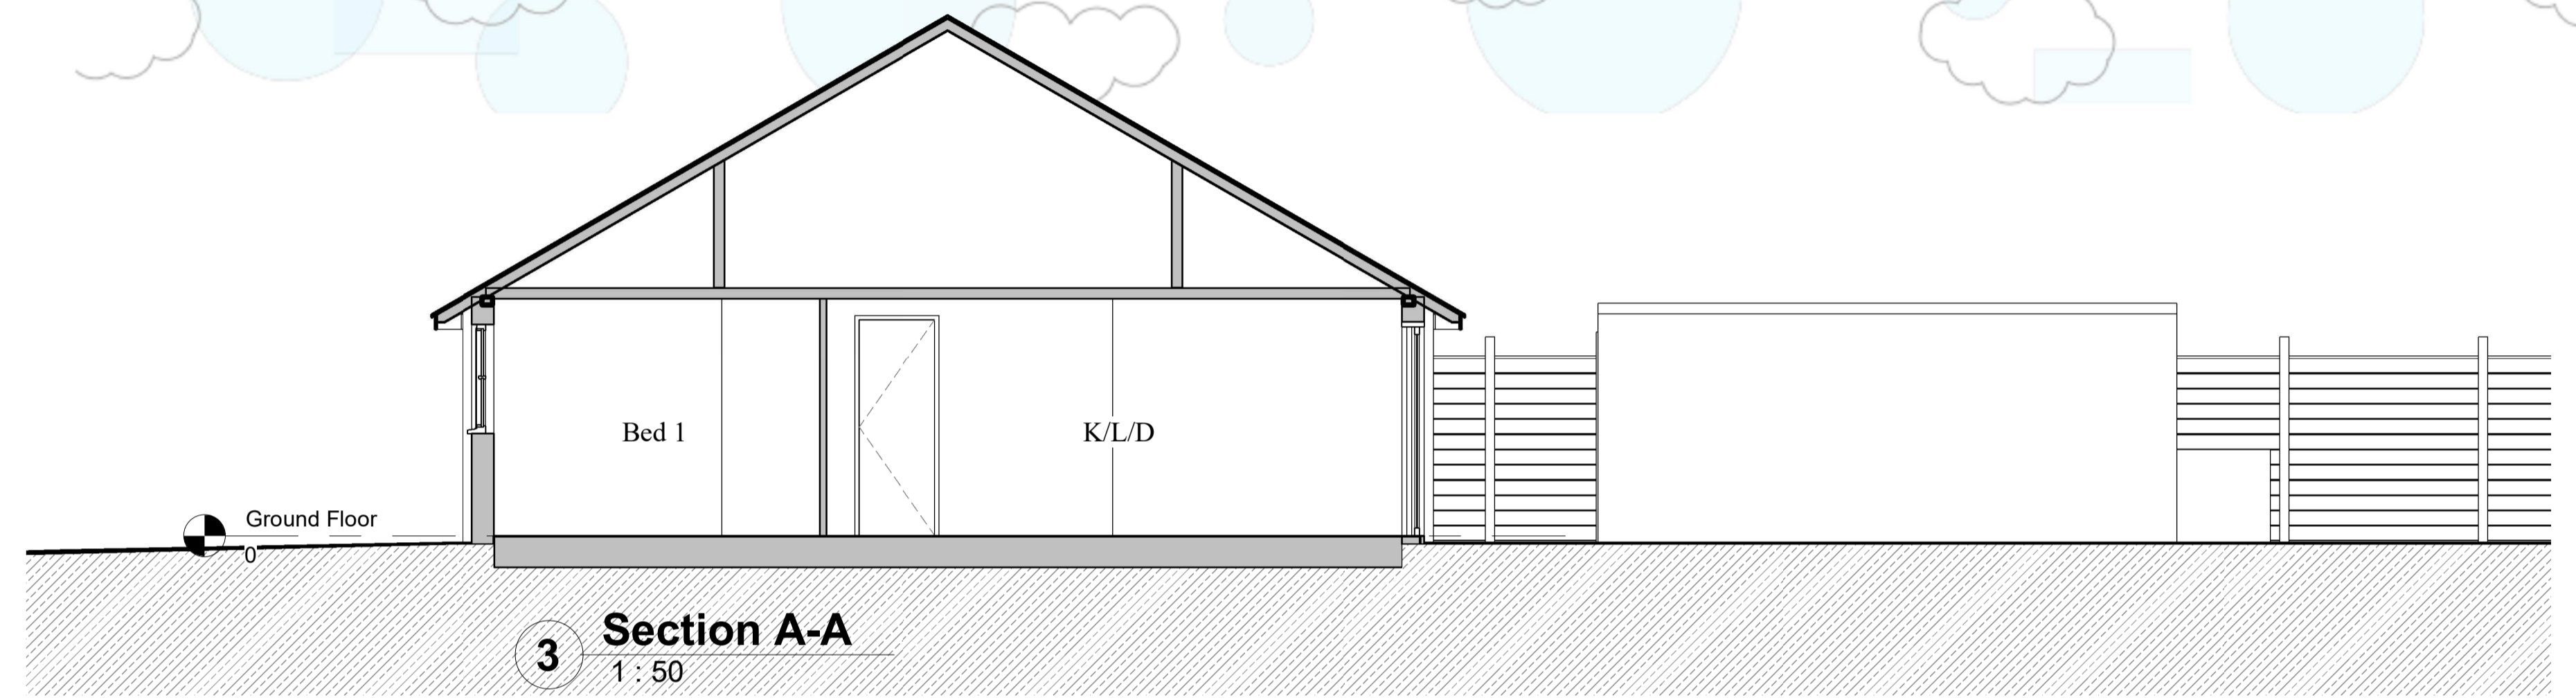


Ground Floor
0

3 Section A-A
1:50

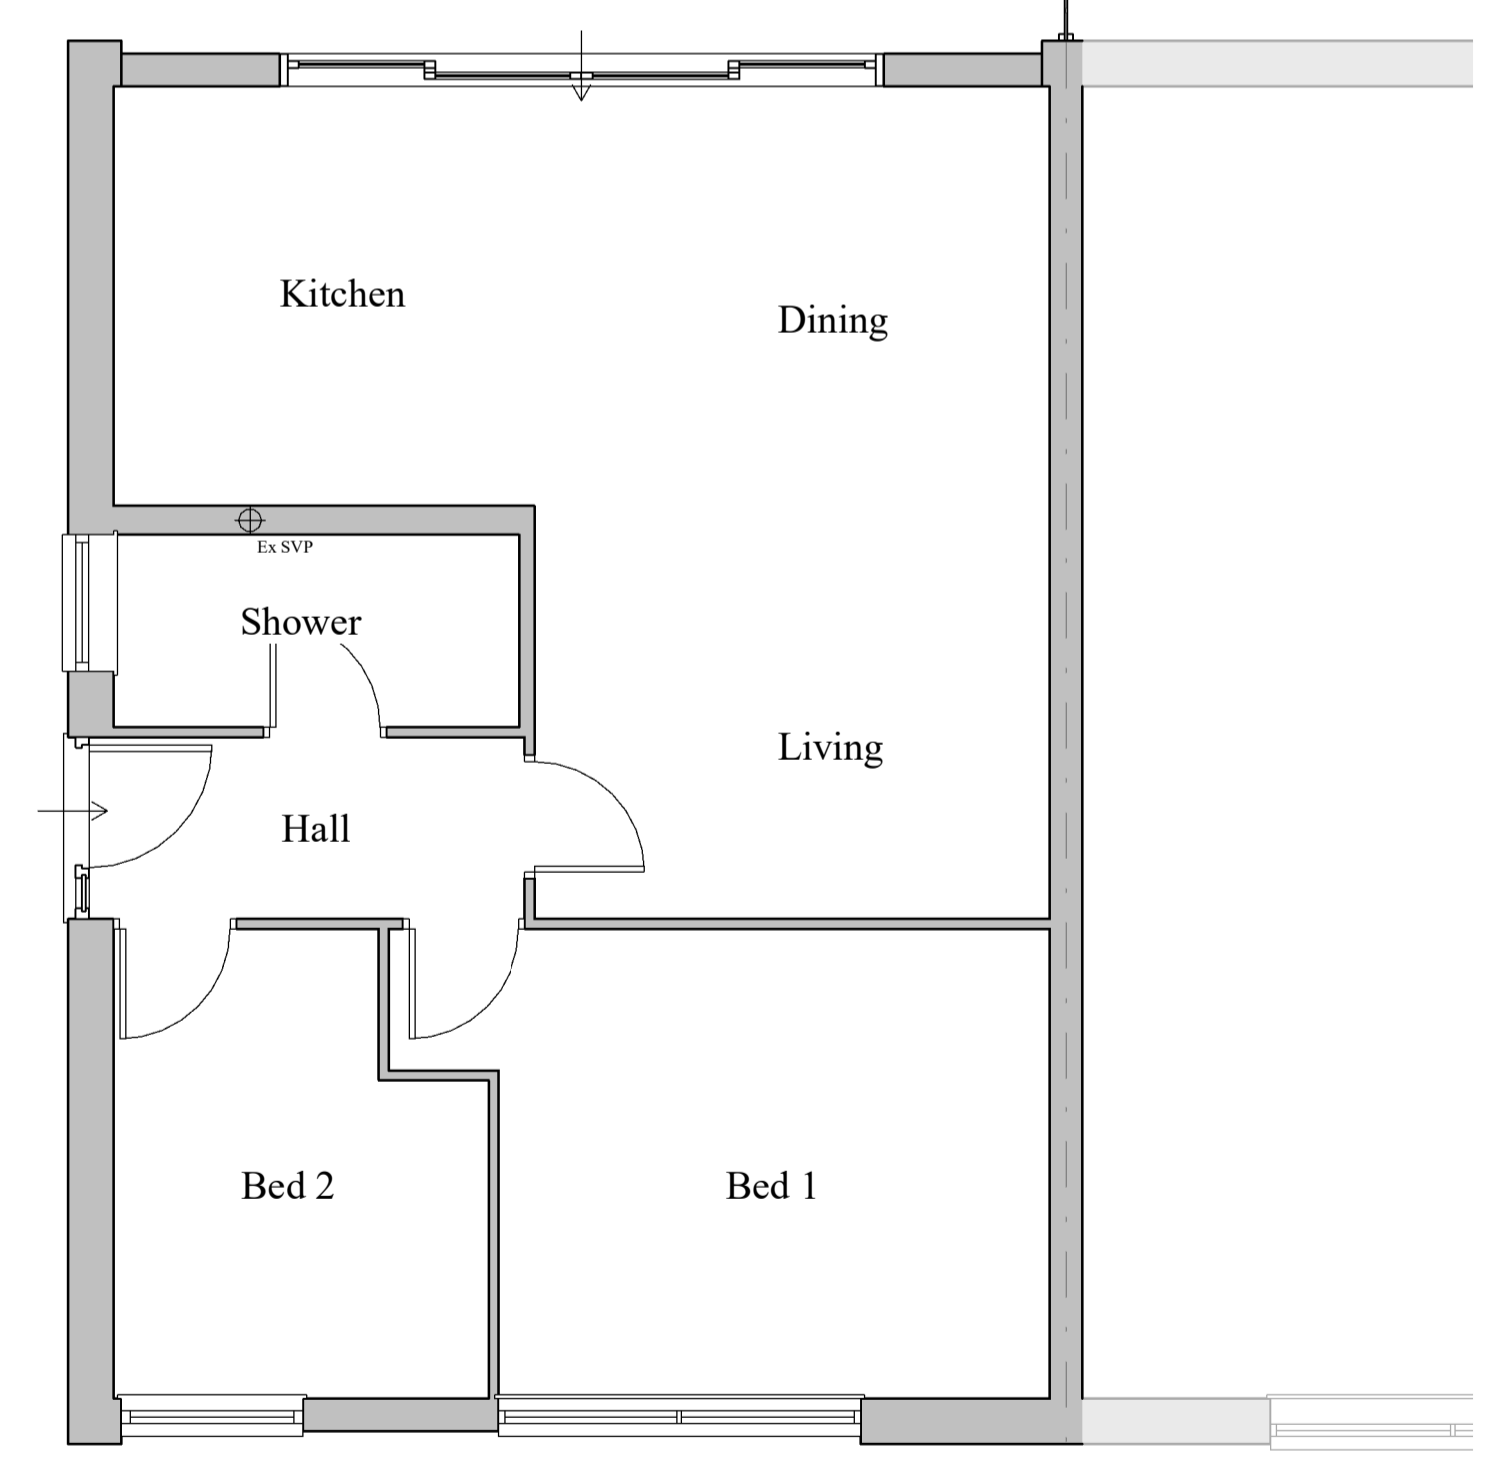


1 Ground Floor
1:50

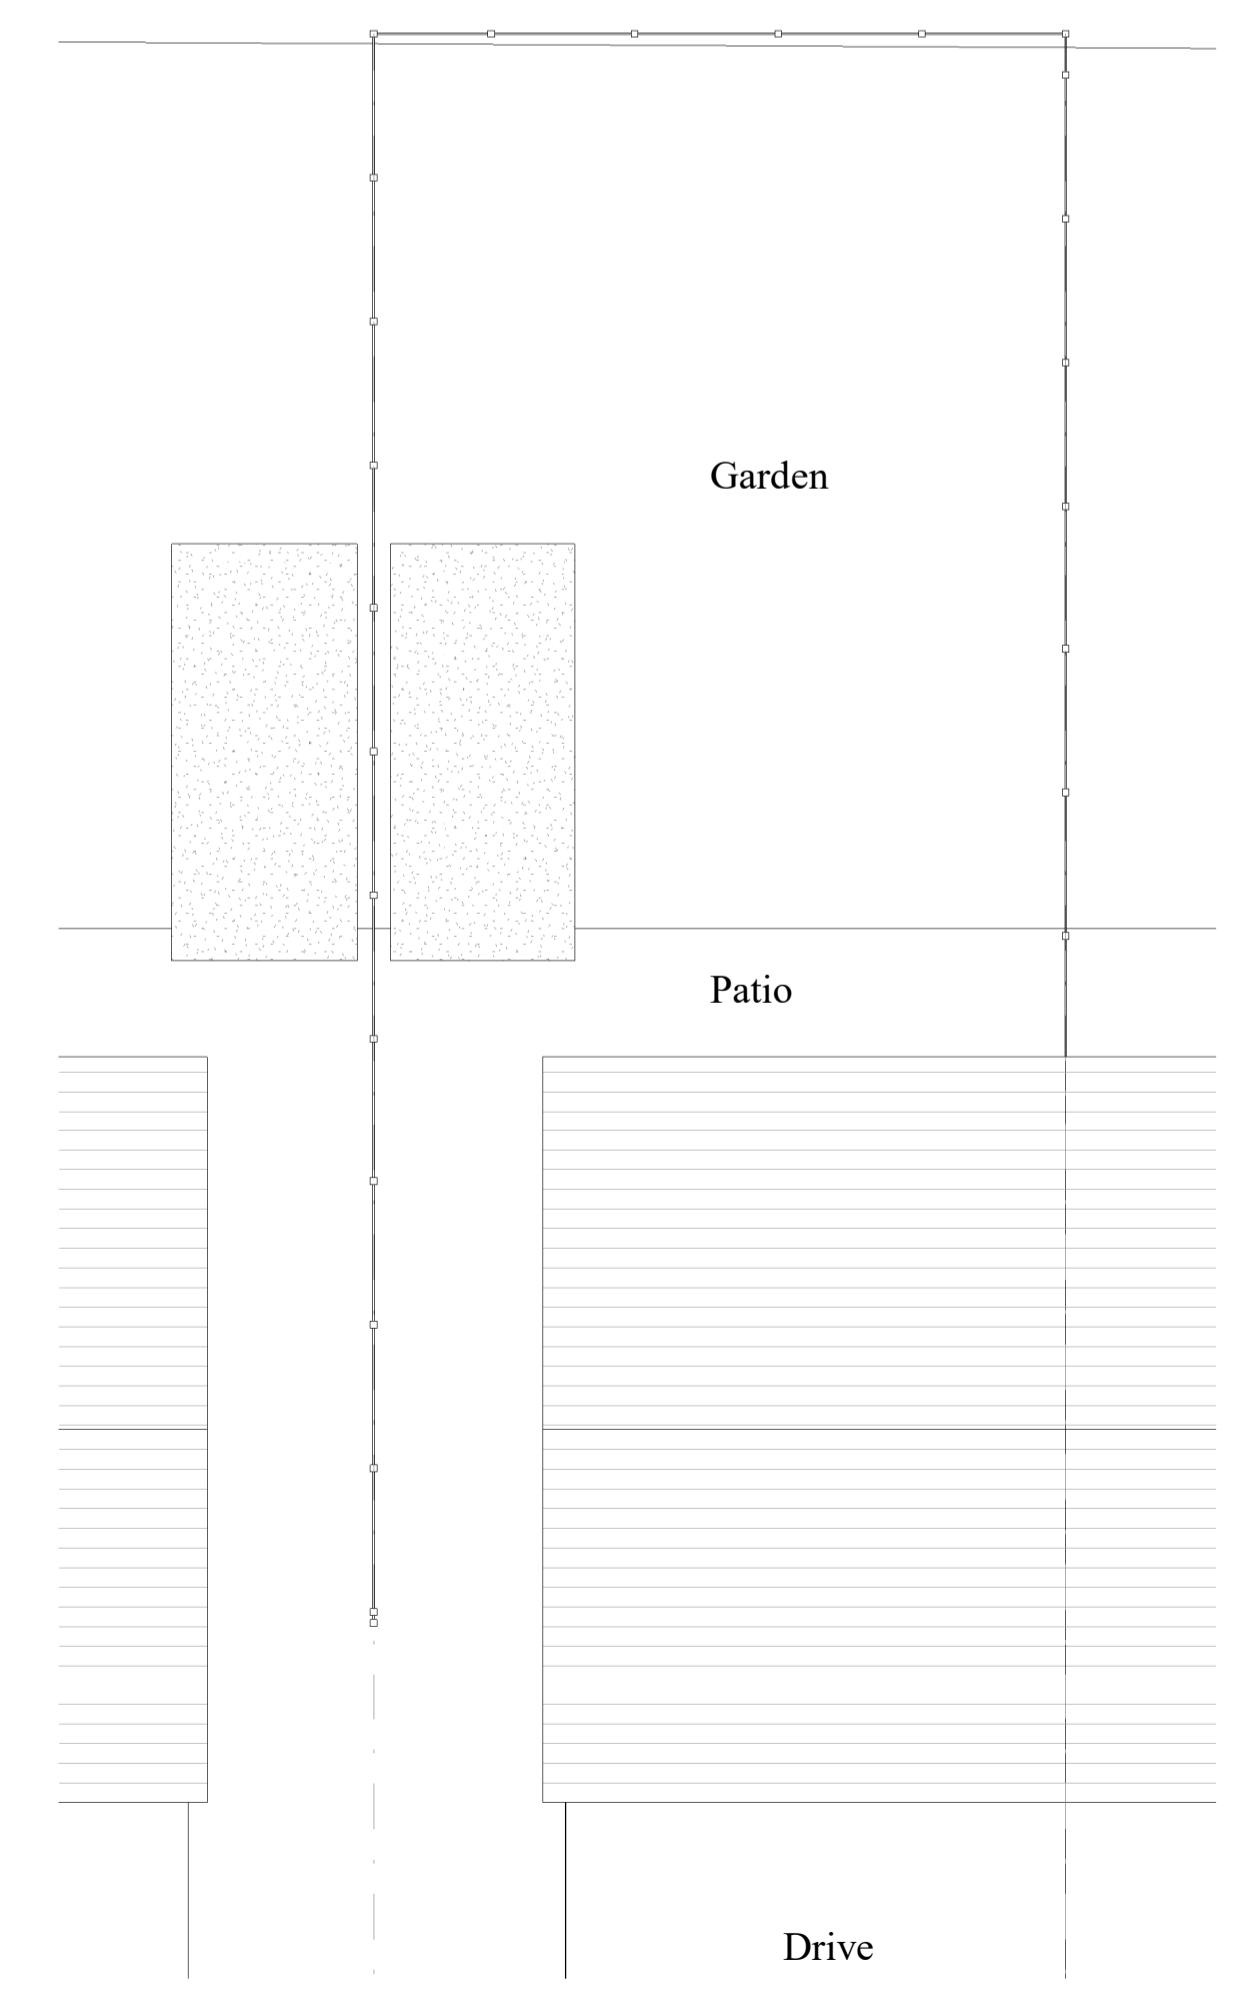

7 Site
1:100



Rev:	Description:	Date:
 EMERALD EMERALD ARCHITECTURAL DESIGN LTD		
Status: Design Phase		
Project: 9 Sherwood Walk Leamington Spa CV32 7BQ		
Dwg Title: As Existing		
Scale: As indicated	Size: A1	Date: 16/03/2022 08:41:15
Dwg No: Ex-01	Rev: -	Drawn: JF



© This drawing is the copyright of Emerald Architectural Design Ltd