


NOTES:
version R0

LINES KEY
 - - - - - DEMOLITION
 ■■■■■ PROPOSED DEVELOPMENT

MATERIALS PALLET:
 - OFF WHITE RENDER FINISH
 - TIMBER CLADDING
 - SINGLE PLY / EPDM MEMBRANE ROOF FINISH

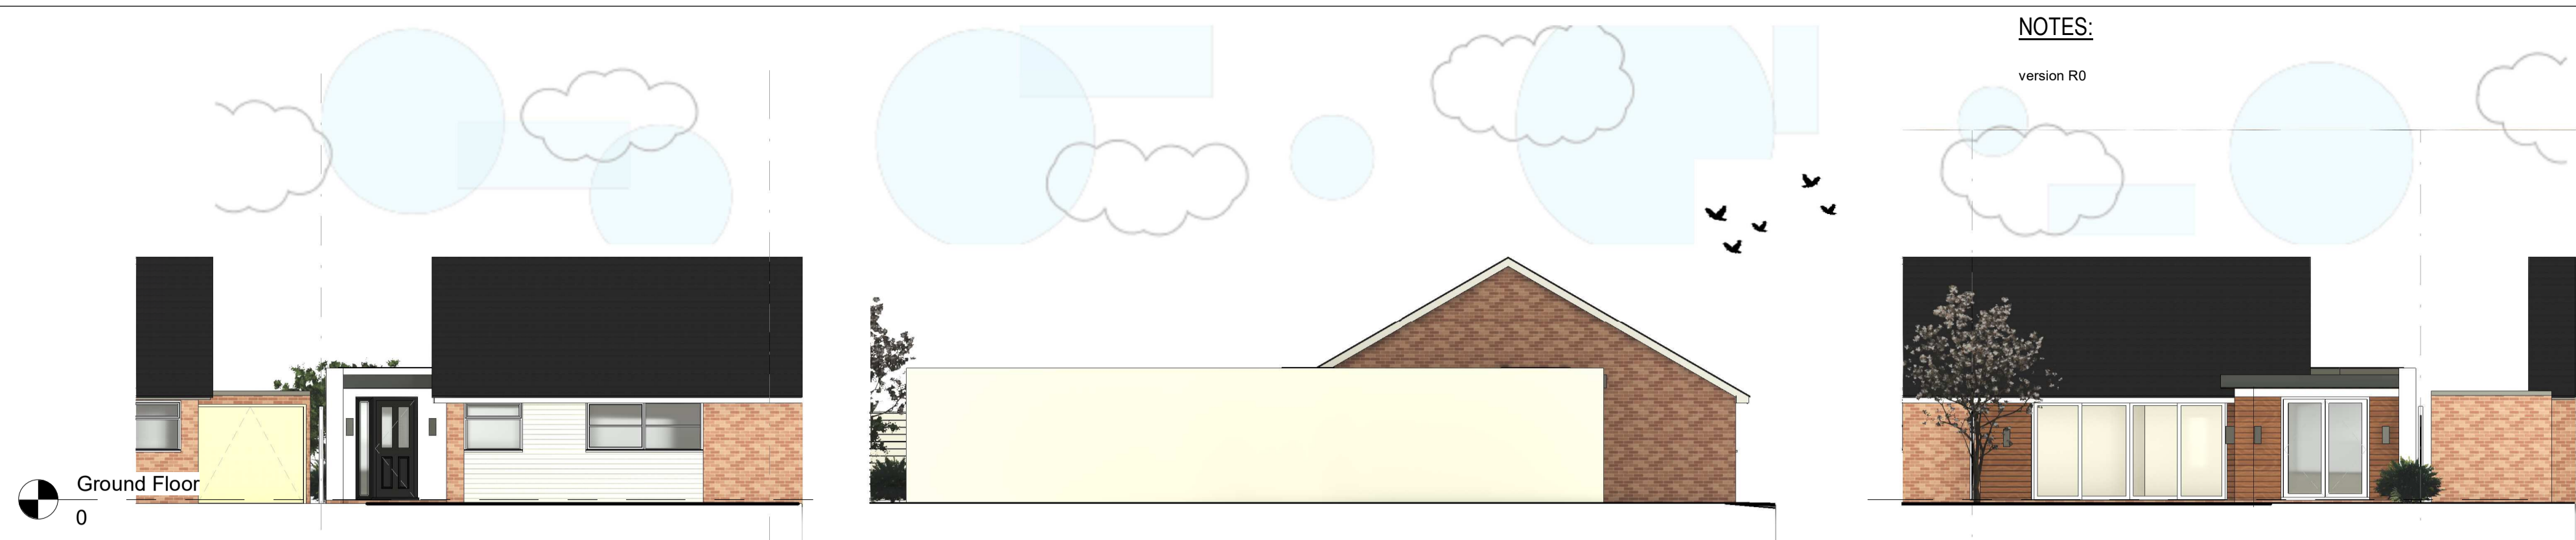


2 South East
1: 100

5 South West
1: 100


4 North West
1: 100



3 Section A-A
1: 50

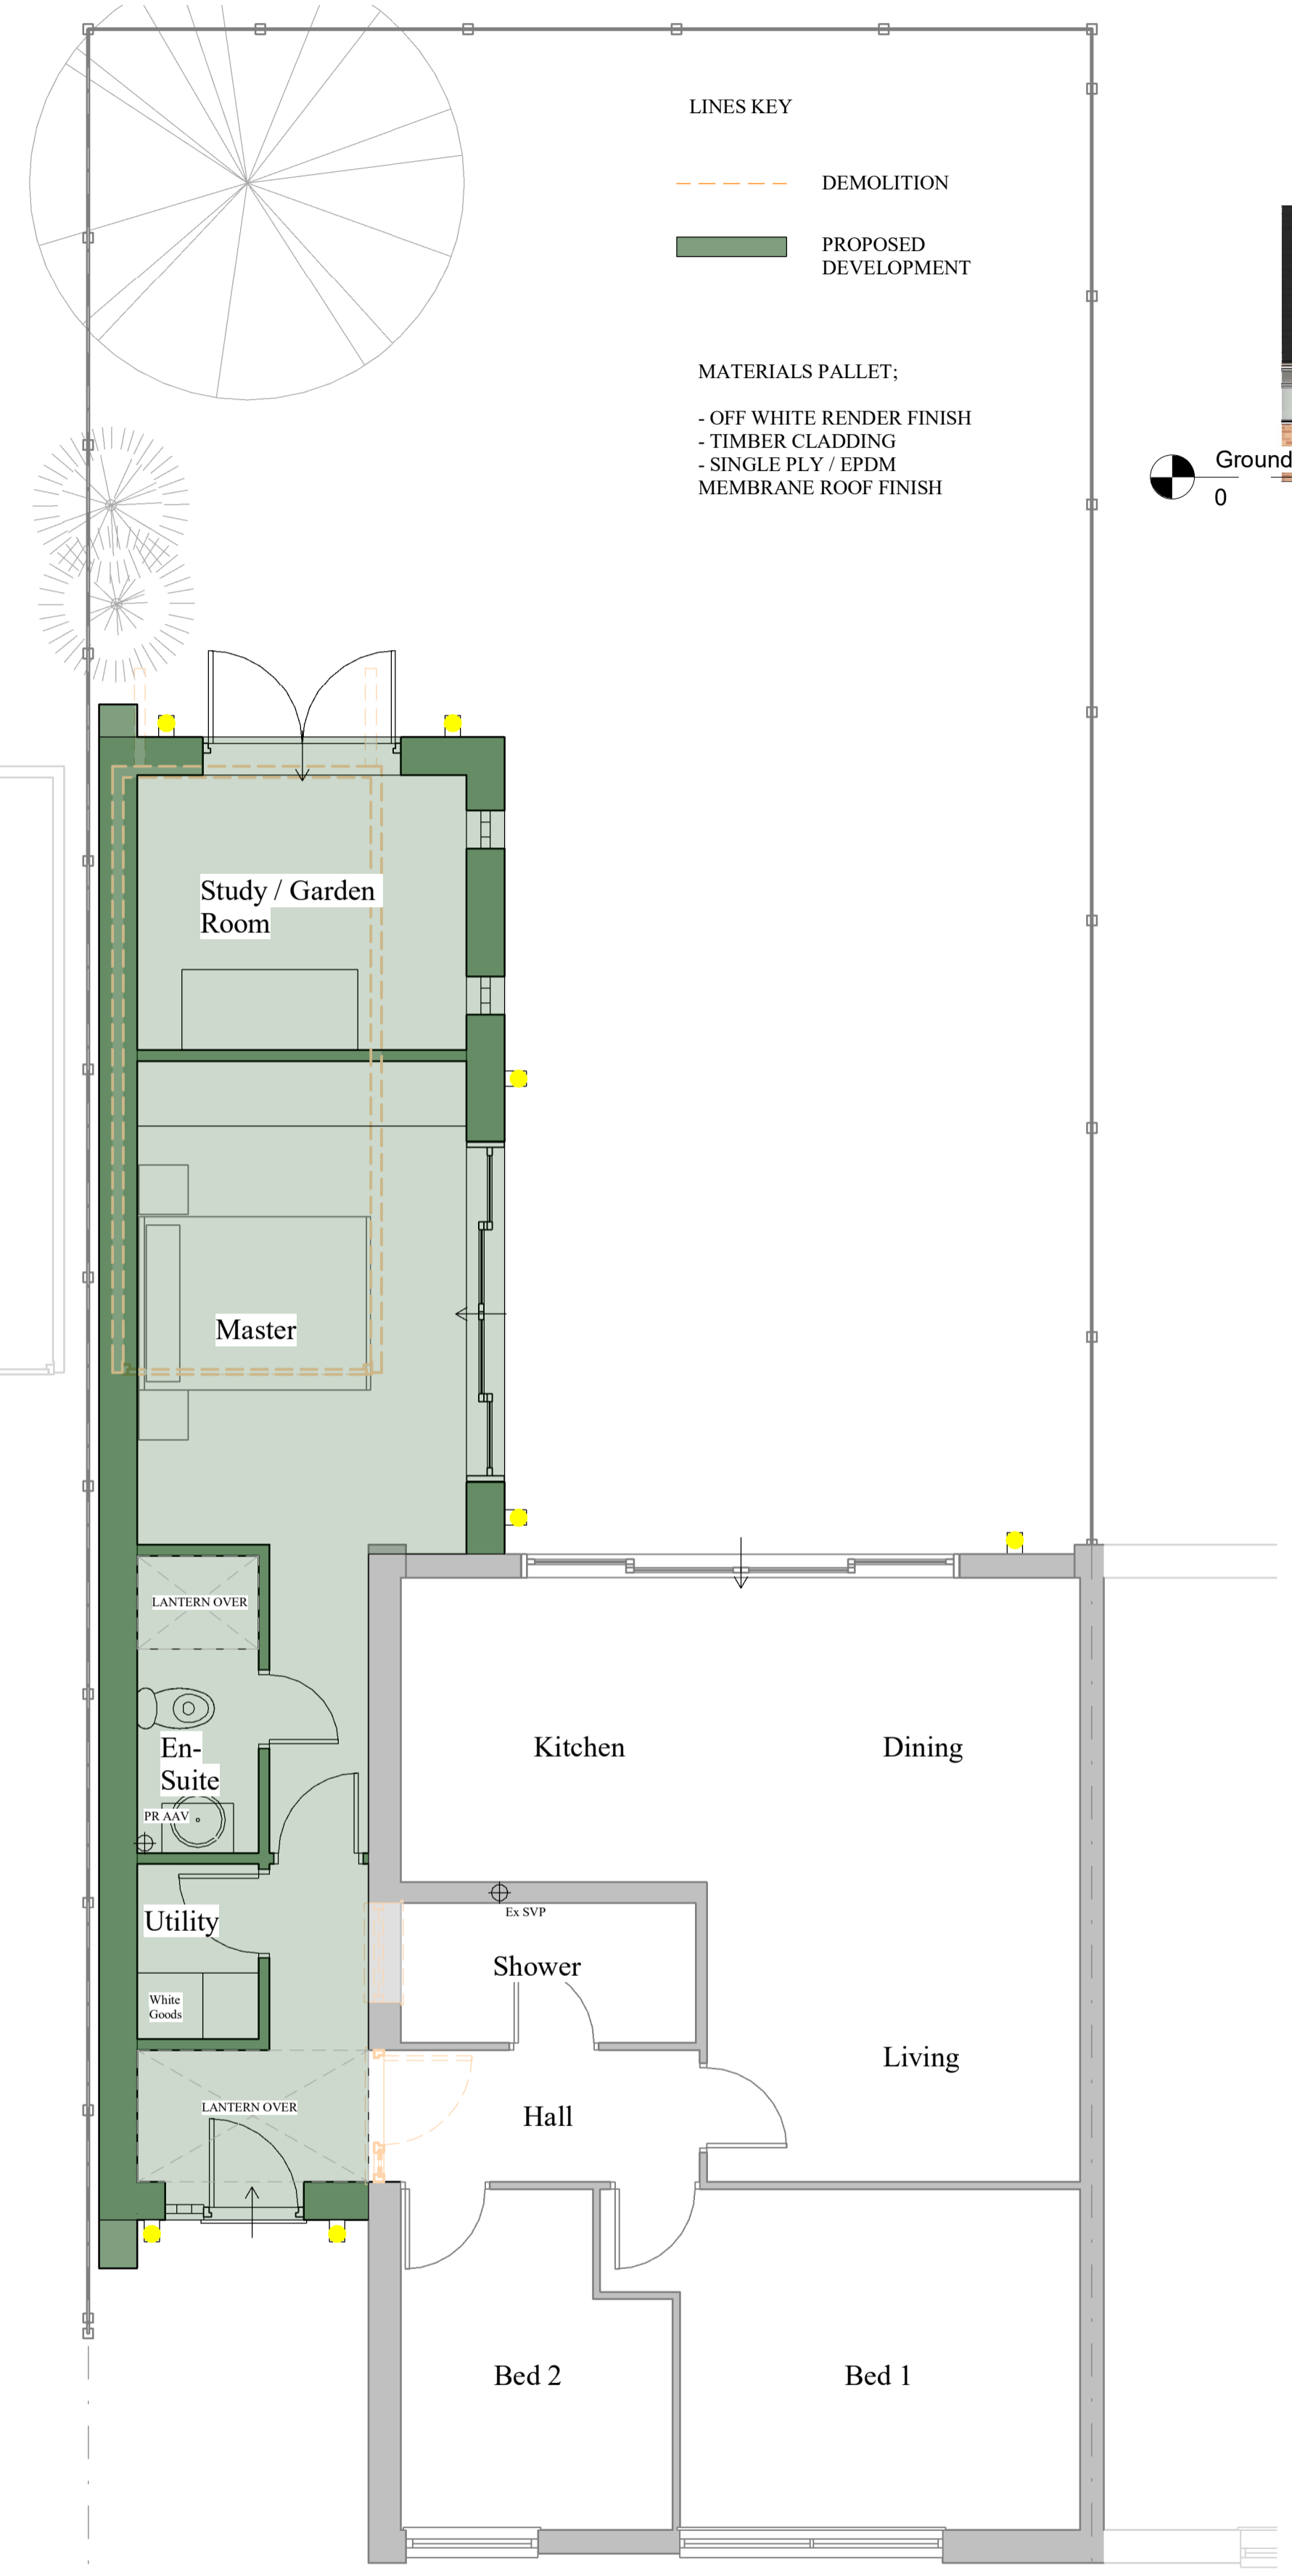

1 Ground Floor
1: 50

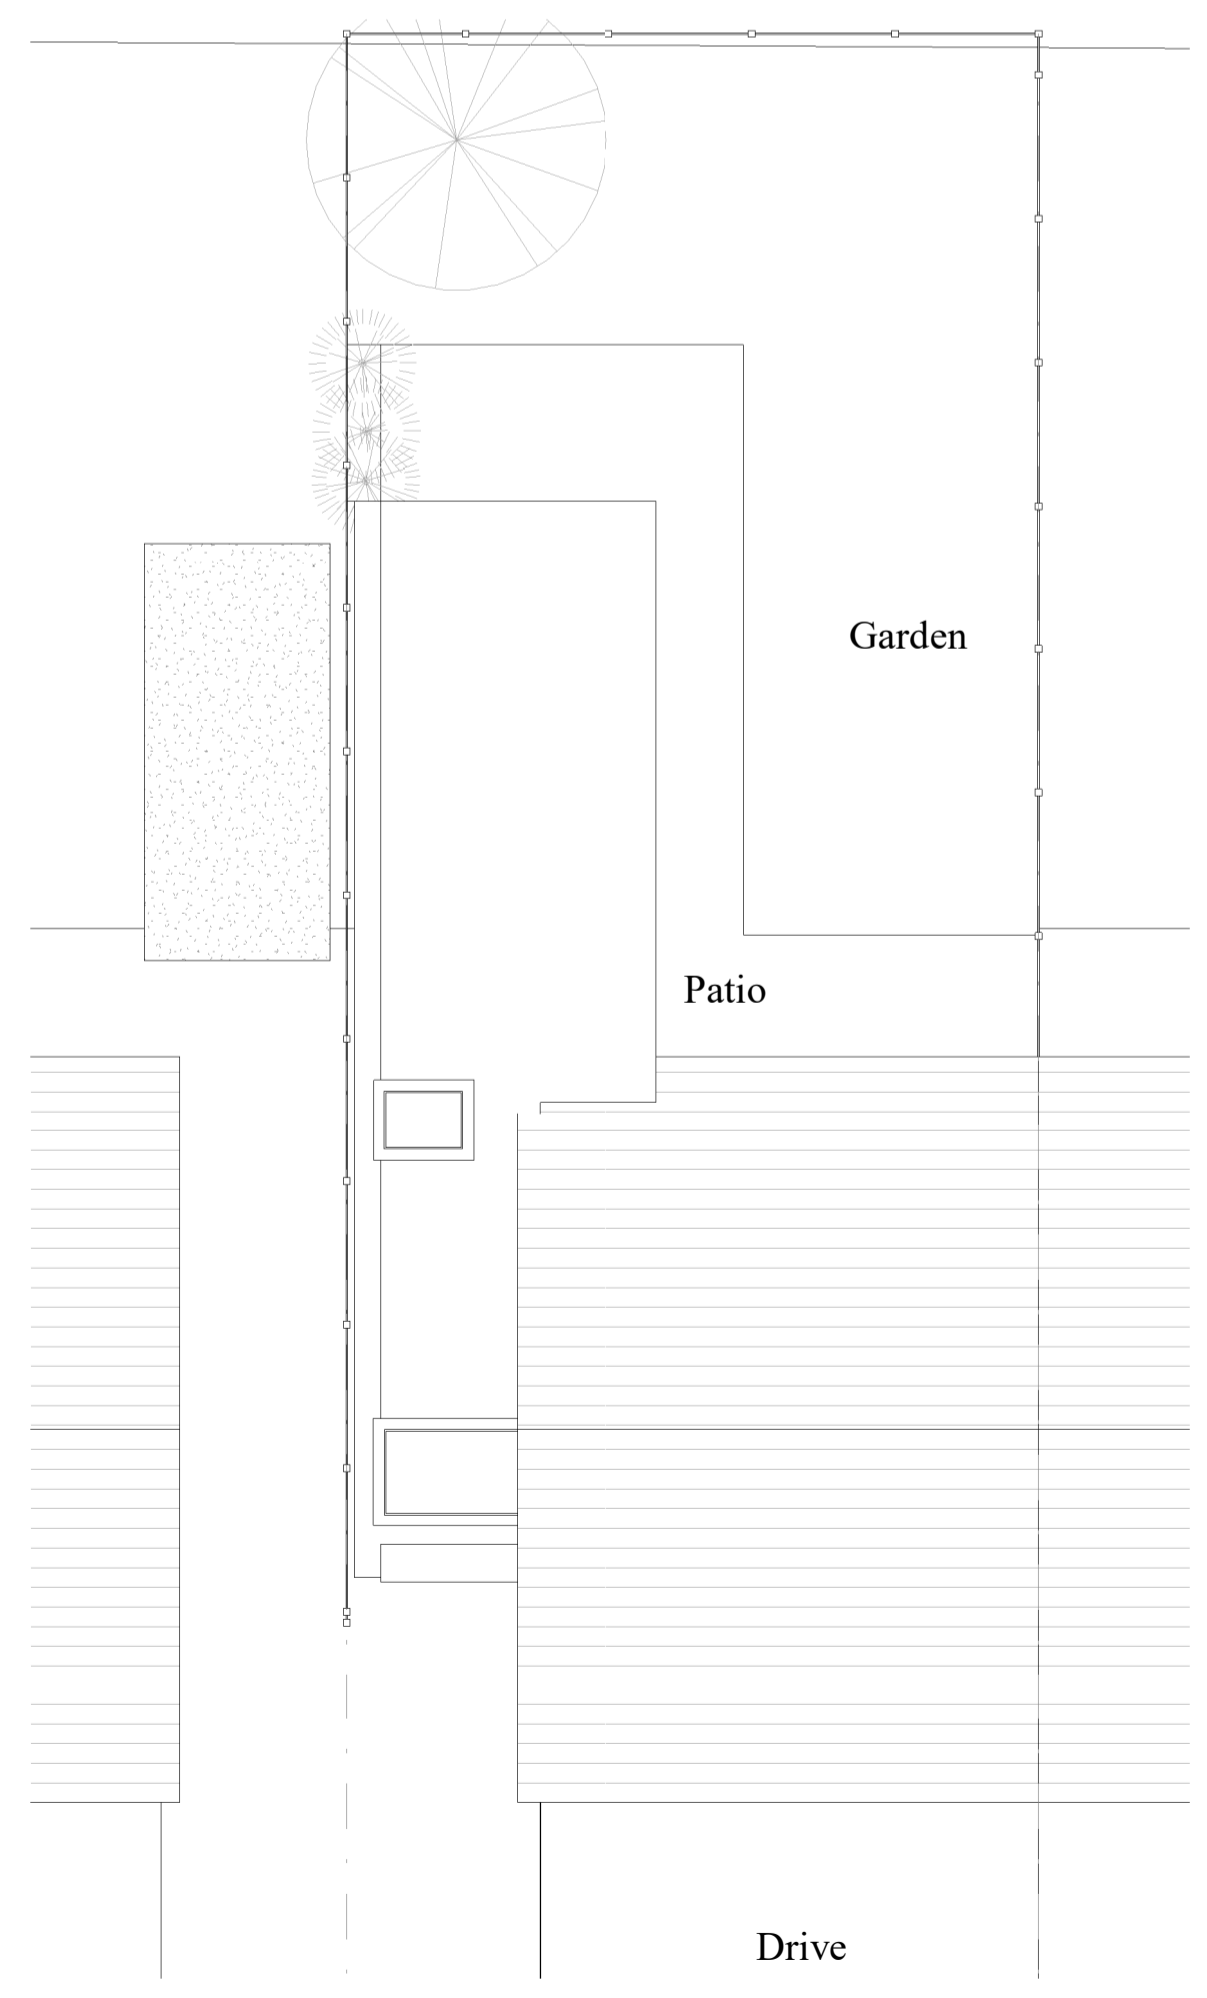

7 Site
1: 100



Rev: A	Description: Elevation Added	Date: 22/03/2022
--------	------------------------------	------------------

EMERALD
EMERALD ARCHITECTURAL DESIGN LTD

Status: Design Phase
 Project: 9 Sherwood Walk
 Leamington Spa
 CV32 7BQ

Dwg Title: Proposed

Scale: As indicated	Size: A1	Date: 22/03/2022 11:51:12	Drawn: JF
Dwg No: PR-02		Rev: A	

CIAT
CHARTERED PRACTICE

