

NOTES:  
version R0



**1 Ground Floor**  
1 : 50


Ground Floor  
0




**2 South East**  
1 : 100

**5 South West**  
1 : 100

**4 North West**  
1 : 100

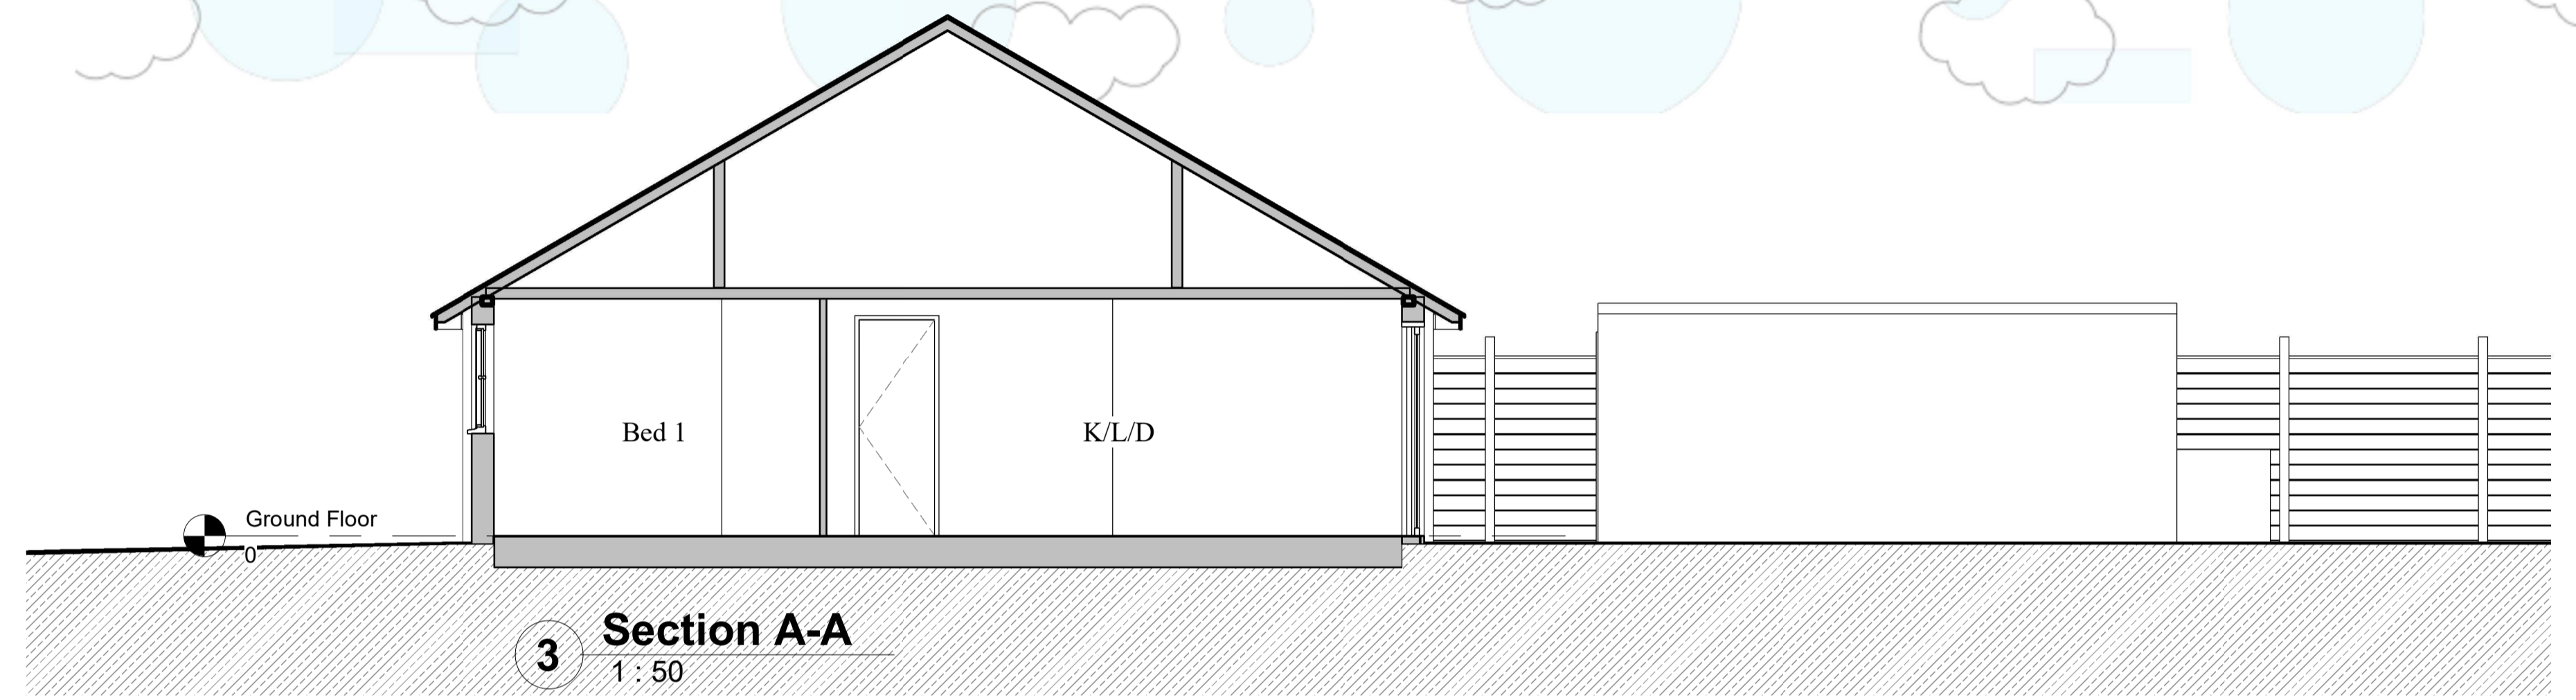

**3 Section A-A**  
1 : 50

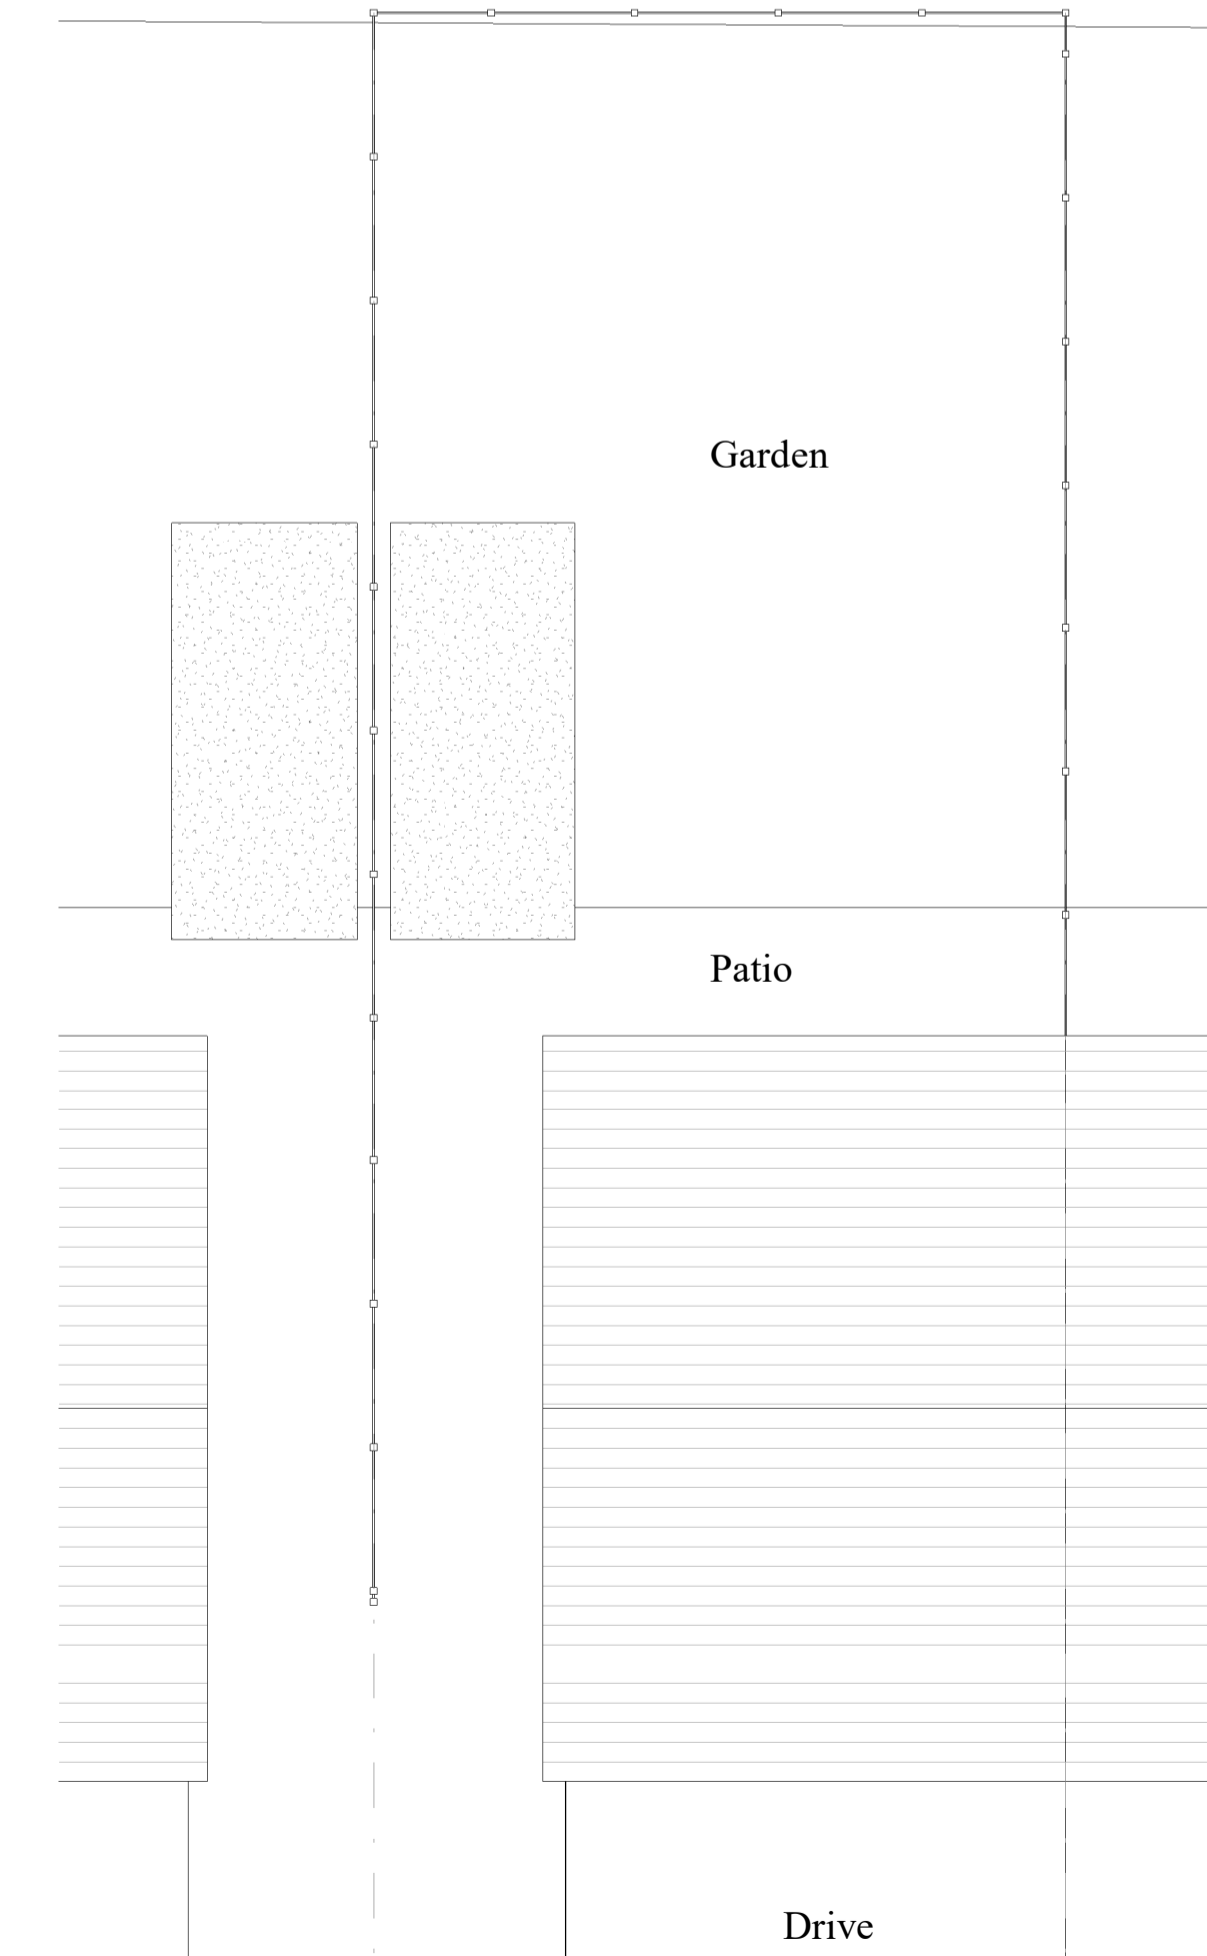

**7 Site**  
1 : 100



Rev: A	Description: Elevation Added	Date: 22/03/2022
--------	------------------------------	------------------

  
**EMERALD**  
 EMERALD ARCHITECTURAL DESIGN LTD

Status: Design Phase  
 Project: 9 Sherwood Walk  
 Leamington Spa  
 CV32 7BQ

Dwg Title: As Existing

Scale: As indicated	Size: A1	Date: 22/03/2022 11:40:38	Drawn: JF
---------------------	----------	---------------------------	-----------

Dwg No: Ex - 01

  
**CIAT**  
 CHARTERED PRACTICE