

Project Name:  
 CS 4020 - Milton End Farm  
 Function Barn

**Proposed Elevations**

Client:  
 FC Turner


Date: 18/03/2022

Scale: 1 : 100 @ A3


Project Address:  
 Milton End Farm

**Responsibility is not accepted for errors made by others in scaling from this drawing. All construction information should be taken from figured dimensions only**


office@CornerstoneArchitecture.co.uk  
 www.CornerstoneArchitecture.co.uk  
 01452 740 279  
 Unit 3, Milton End, Arlingham, GL2 7JH

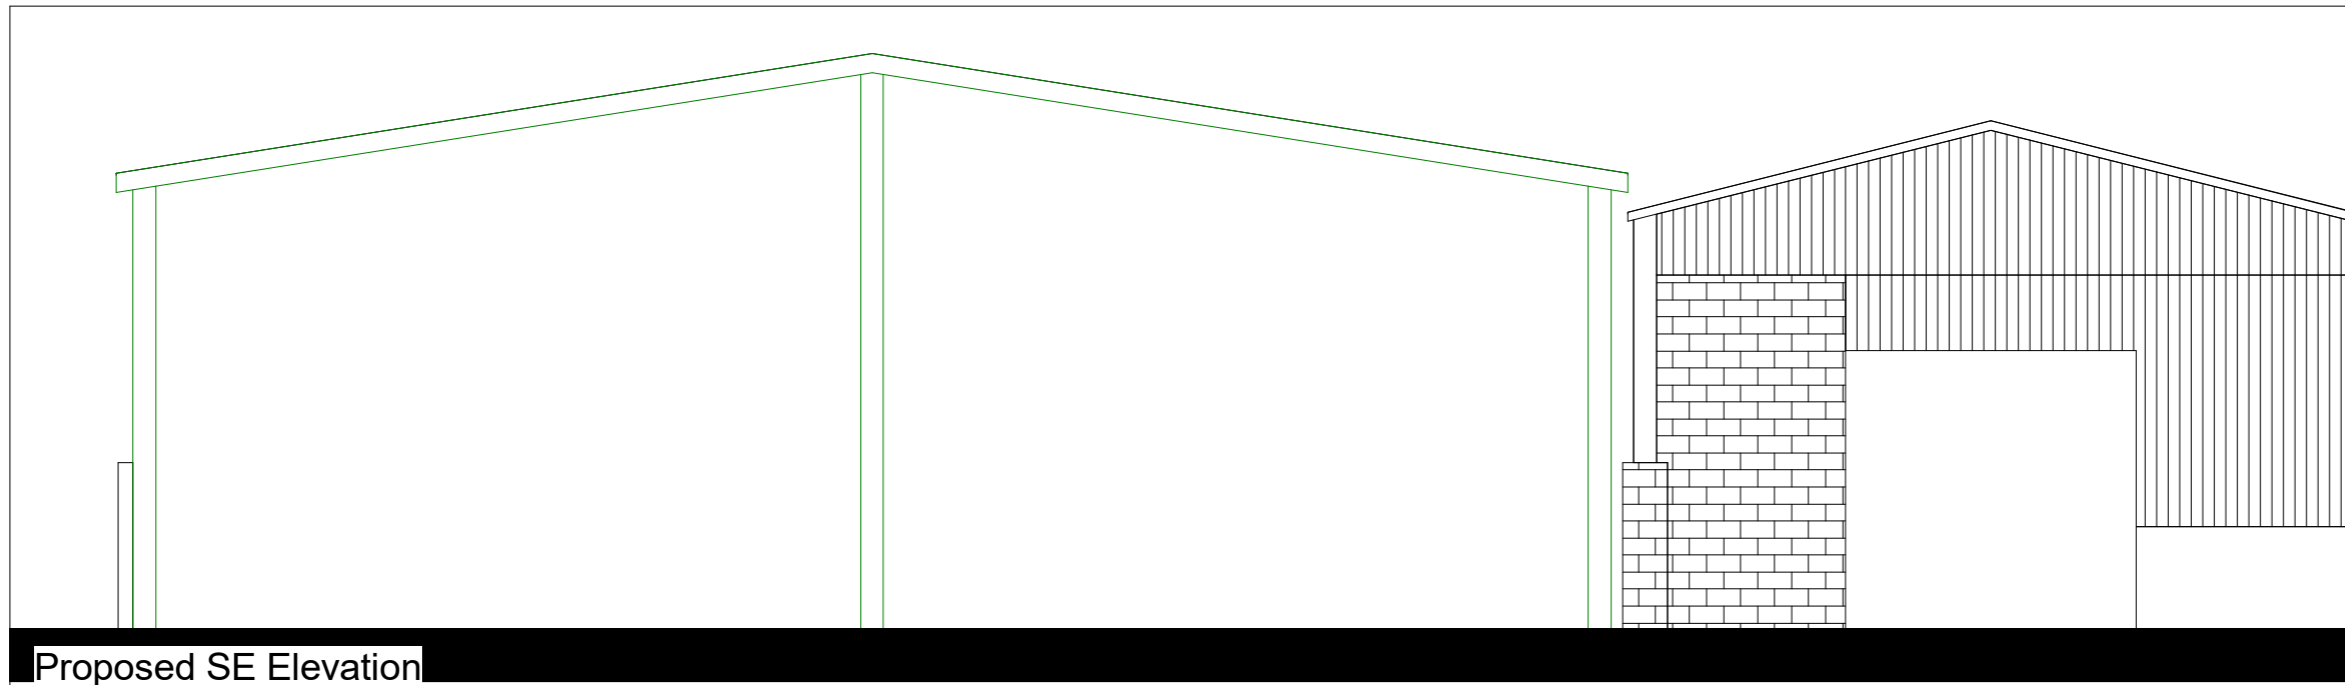

Proposed SE Elevation

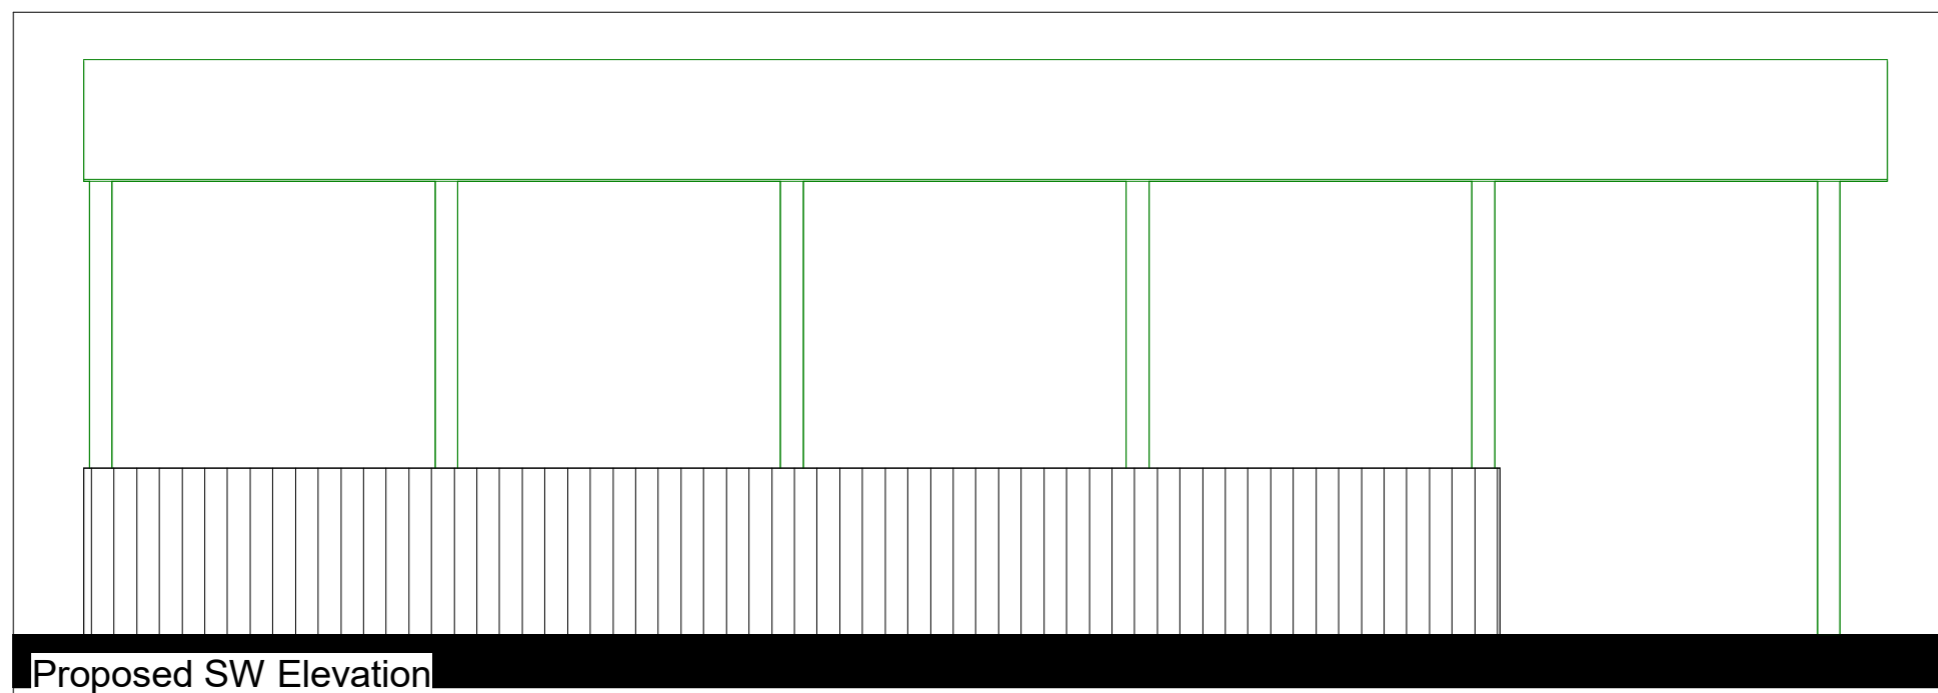

Proposed SW Elevation

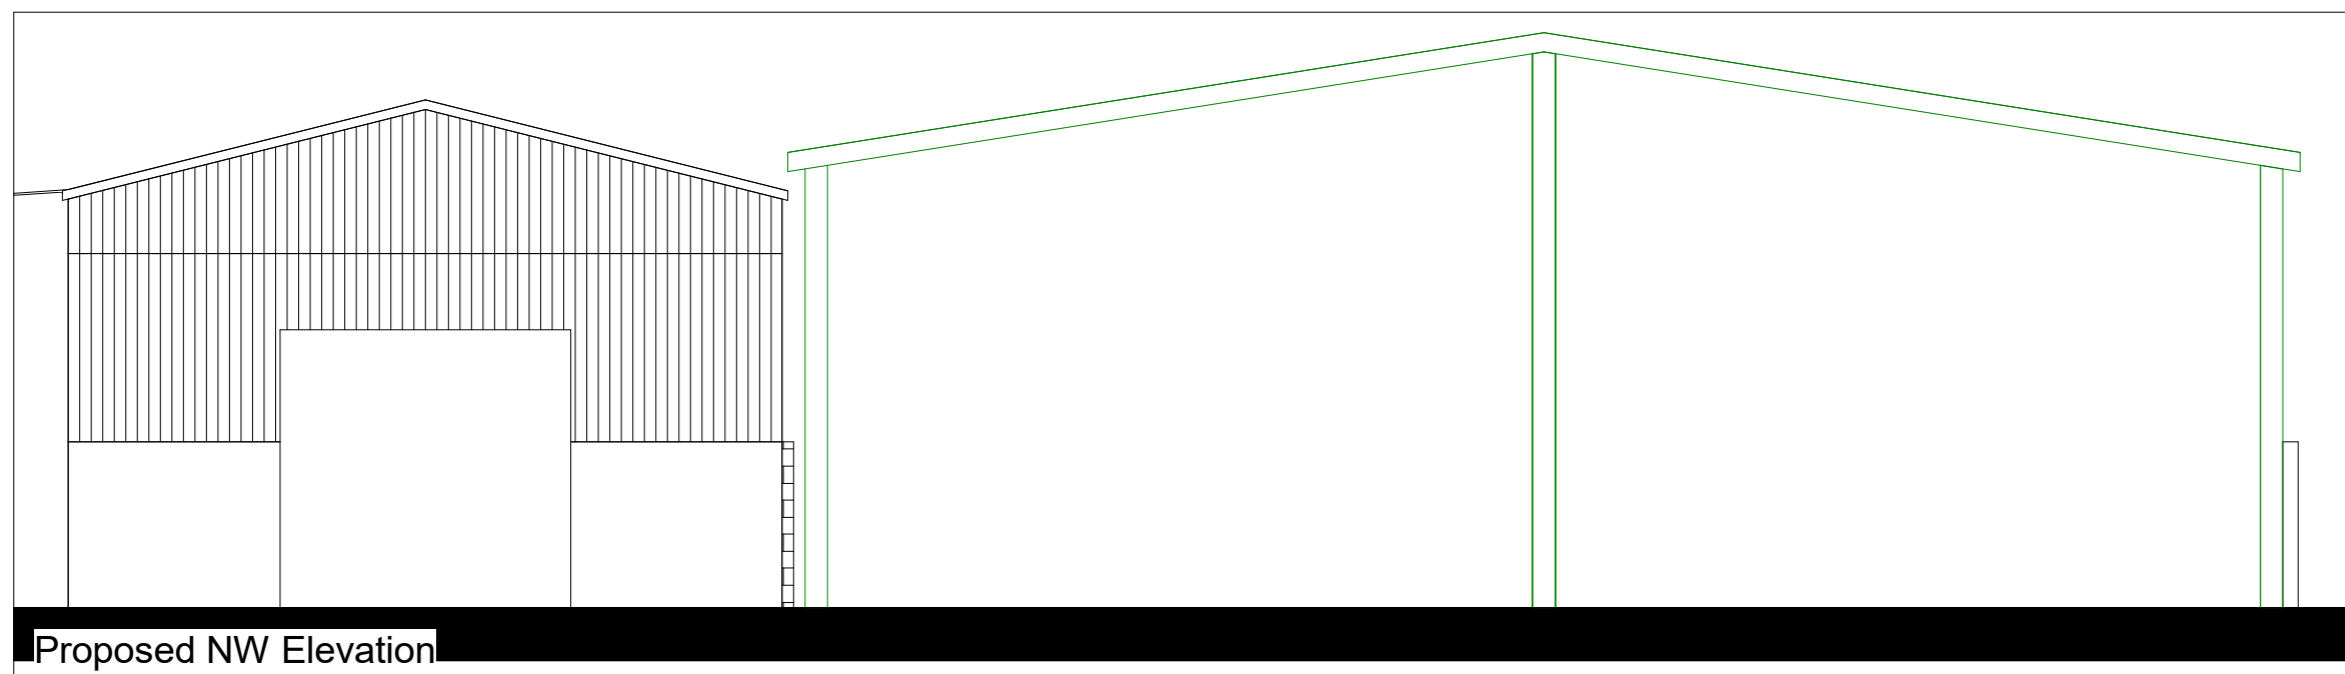

Proposed NW Elevation