



NOTES

1. ALL DIMENSIONS IN MILLIMETERS UNLESS NOTED OTHERWISE. IT IS ADVISED NOT TO SCALE FROM THIS DRAWING.

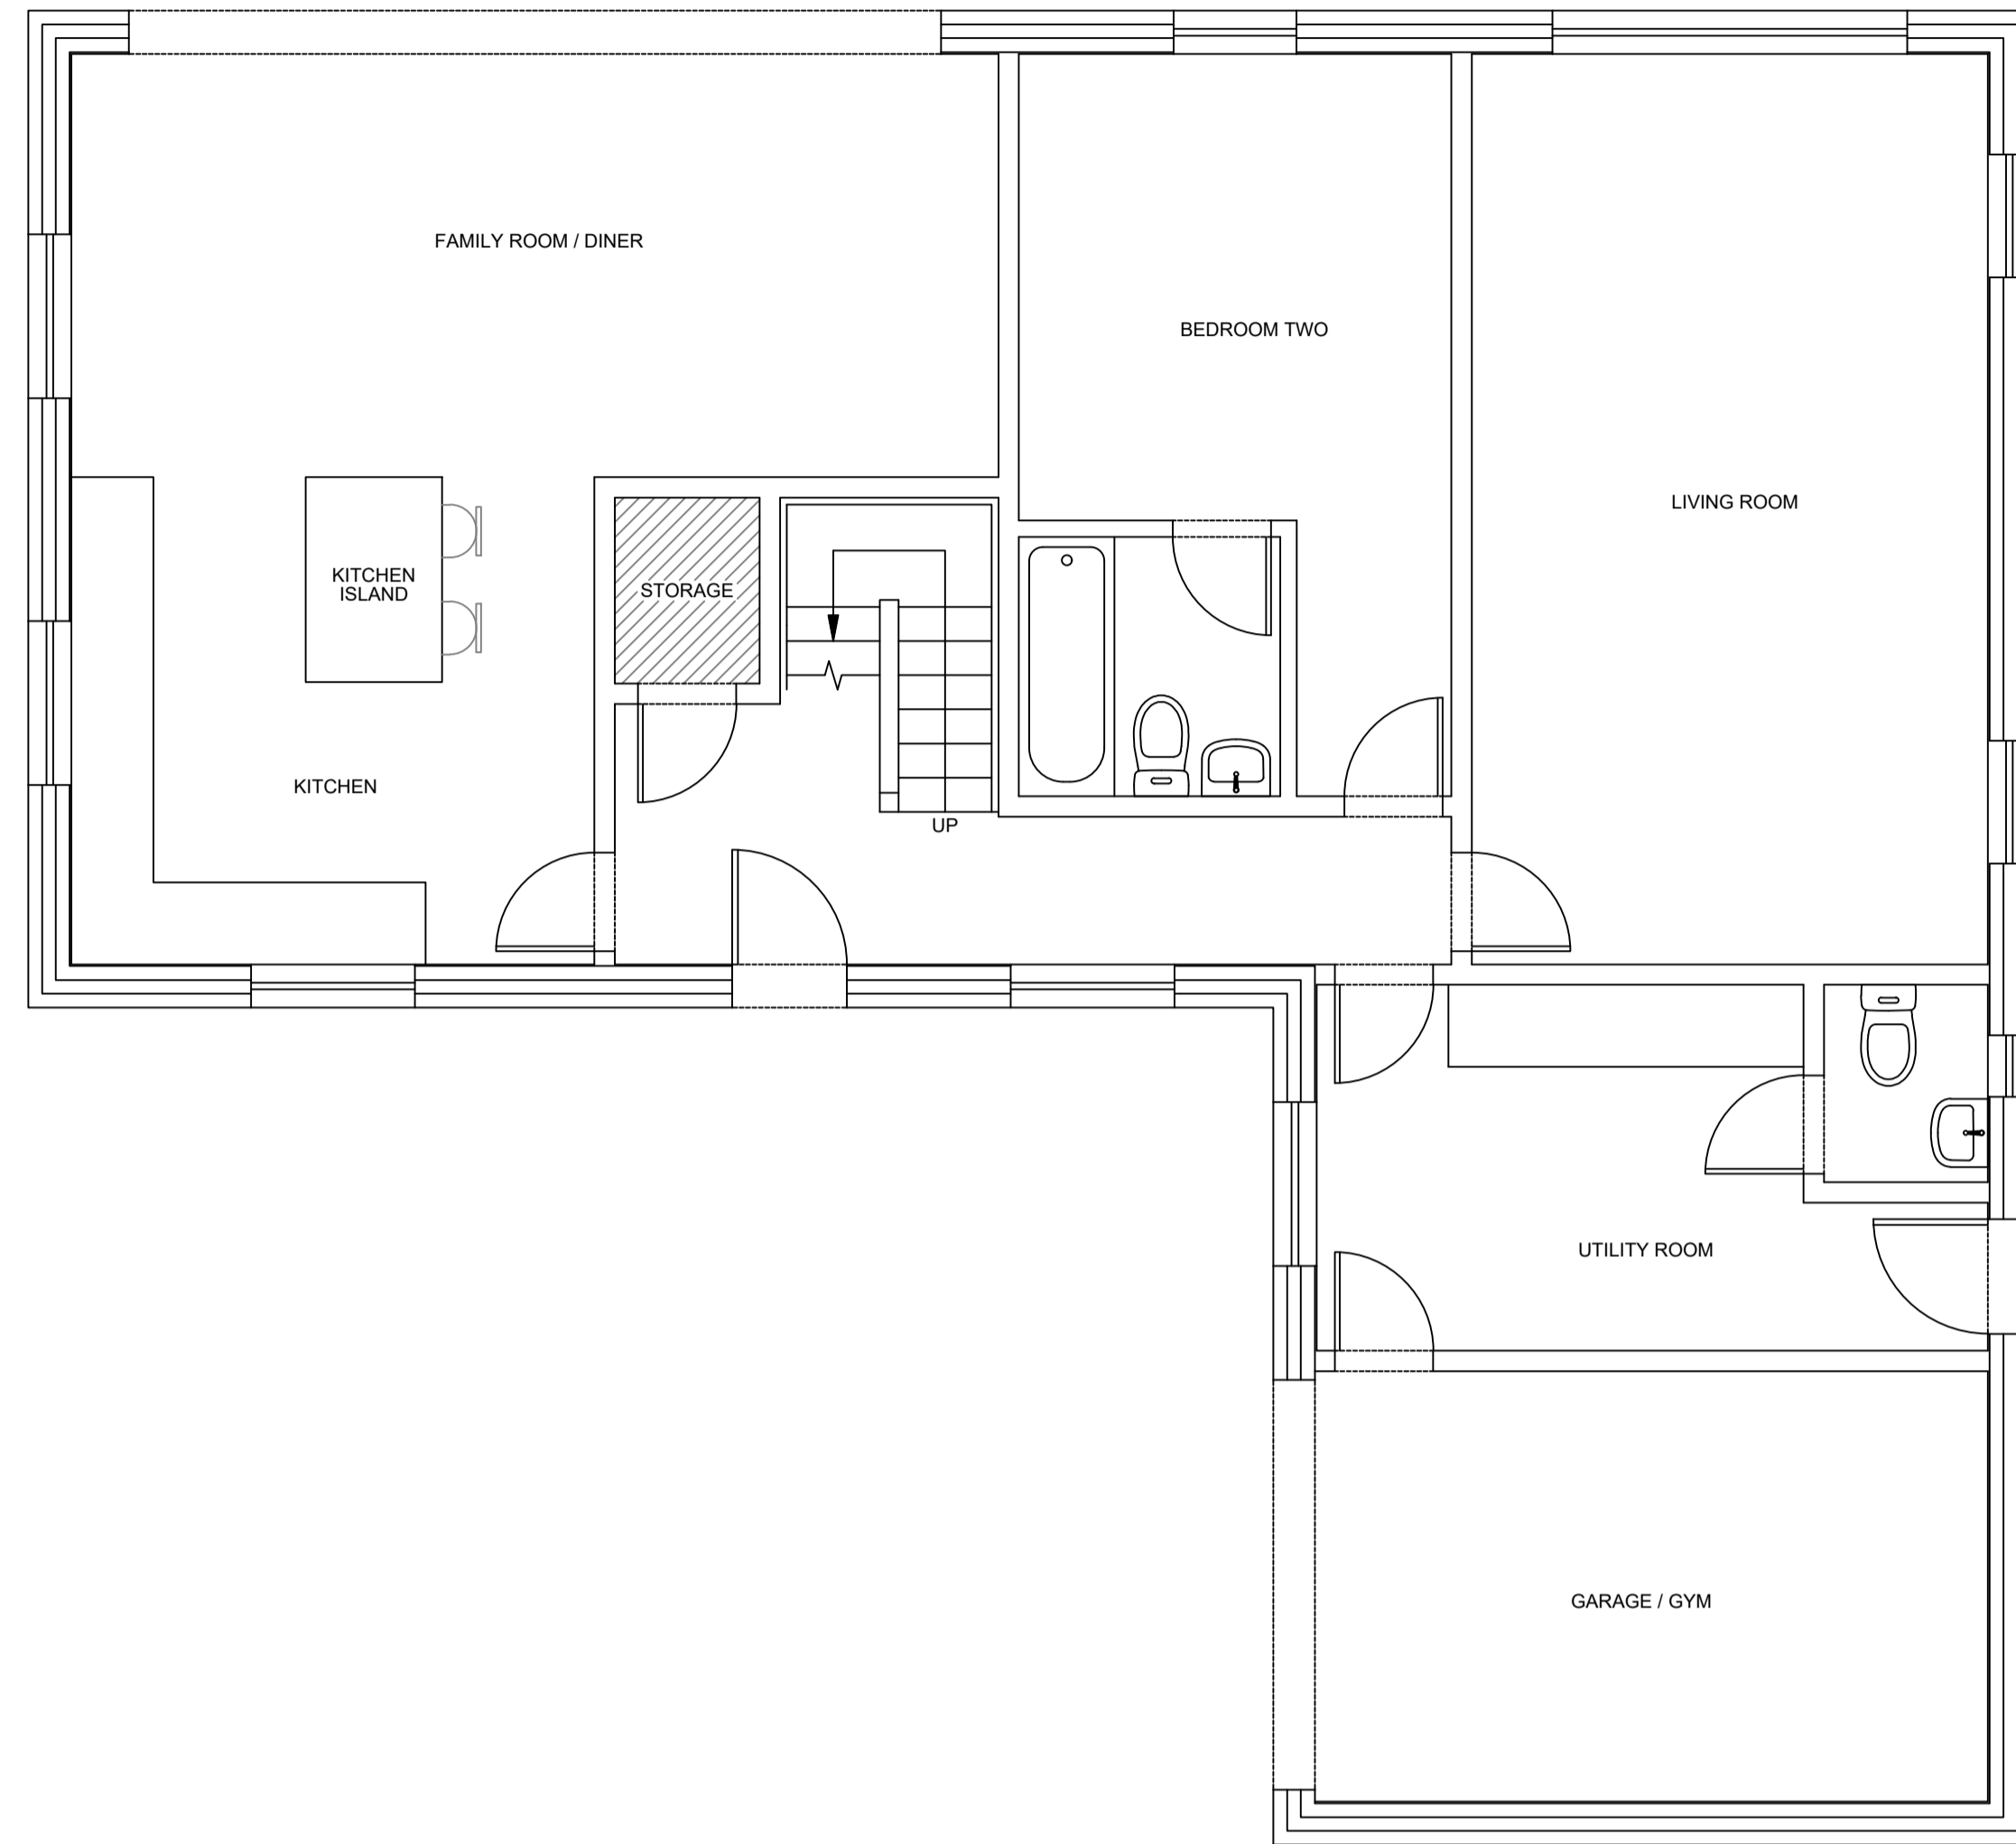

PROPOSED GROUND FLOOR LAYOUT
Scale 1:50

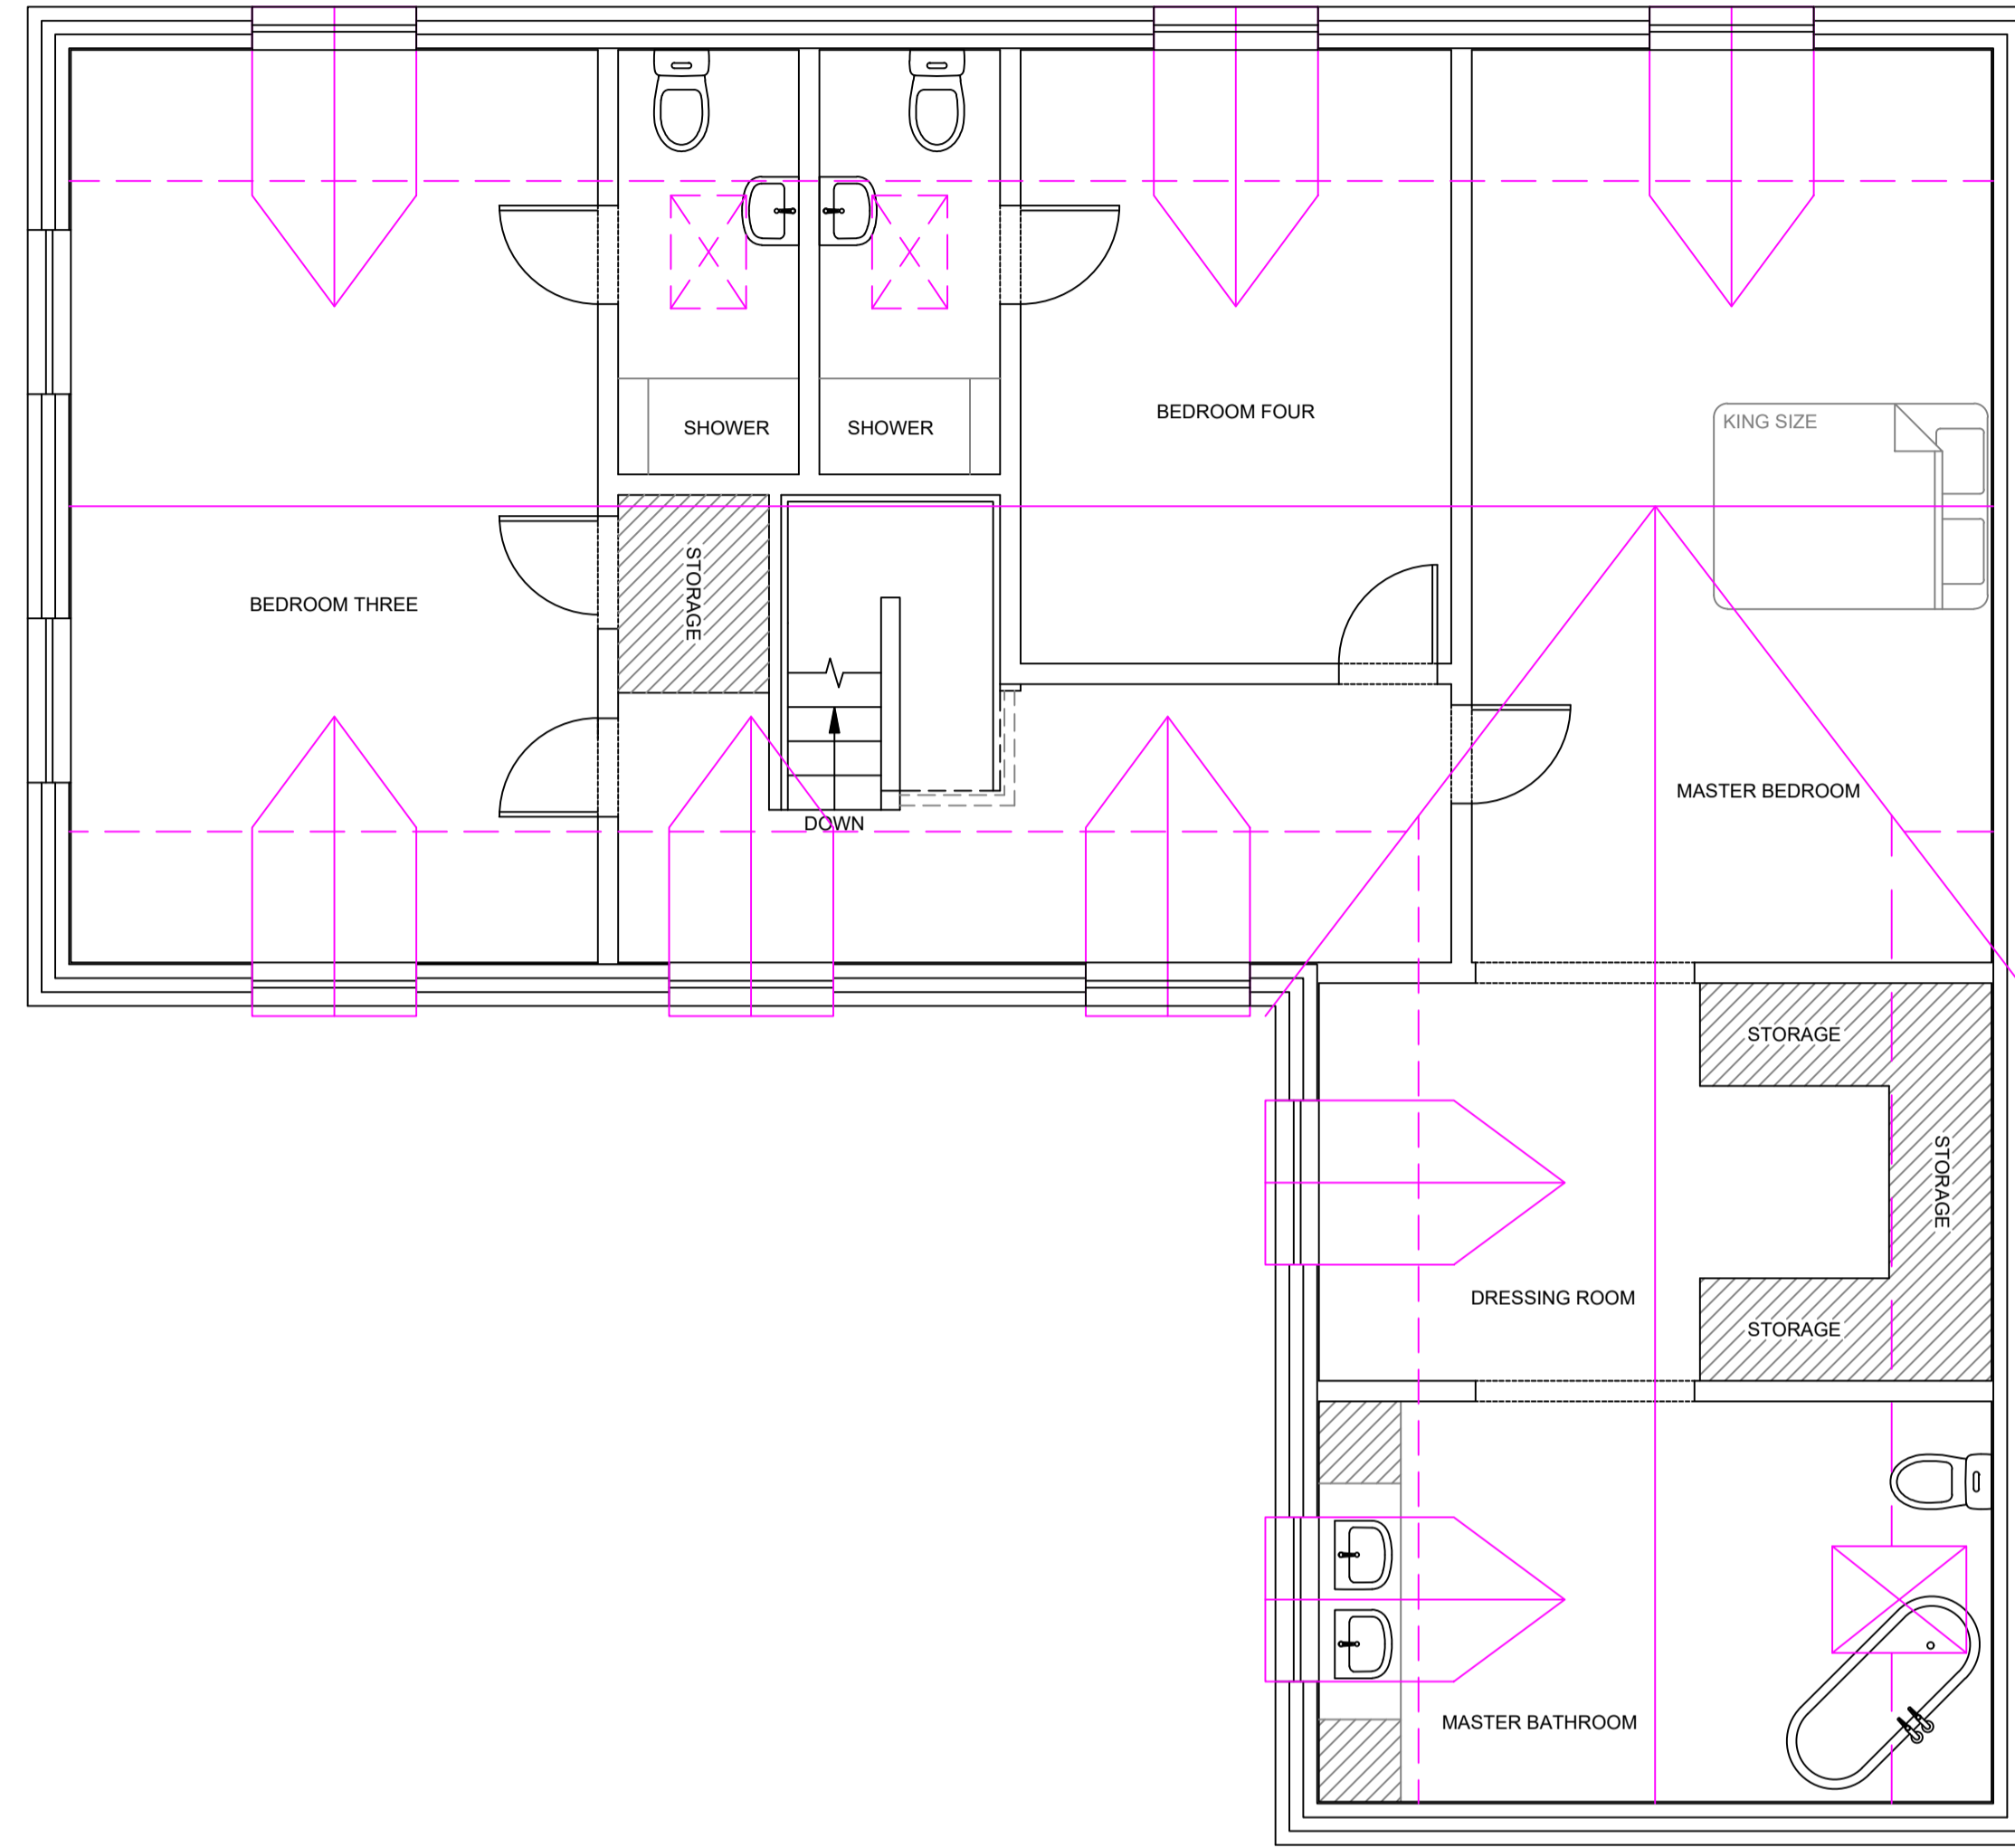

PROPOSED FIRST FLOOR LAYOUT
Scale 1:50

Rev	Revision details	Chkd	Appd	Date

W.E.Consultants Ltd

42 DURHAM ROAD
DARLINGTON
DL1 3LZ

**PROPOSED INTERNAL LAYOUT
HOUSE 2**

Original Drawing Size : A1	Scale : As Shown
Dimensions : -	

Drawing No WEC-194-DRG-ECV-000004	Rev 1.0
---	-------------------