



**NOTES**

1. ALL DIMENSIONS IN MILLIMETERS UNLESS NOTED OTHERWISE. IT IS ADVISED NOT TO SCALE FROM THIS DRAWING.

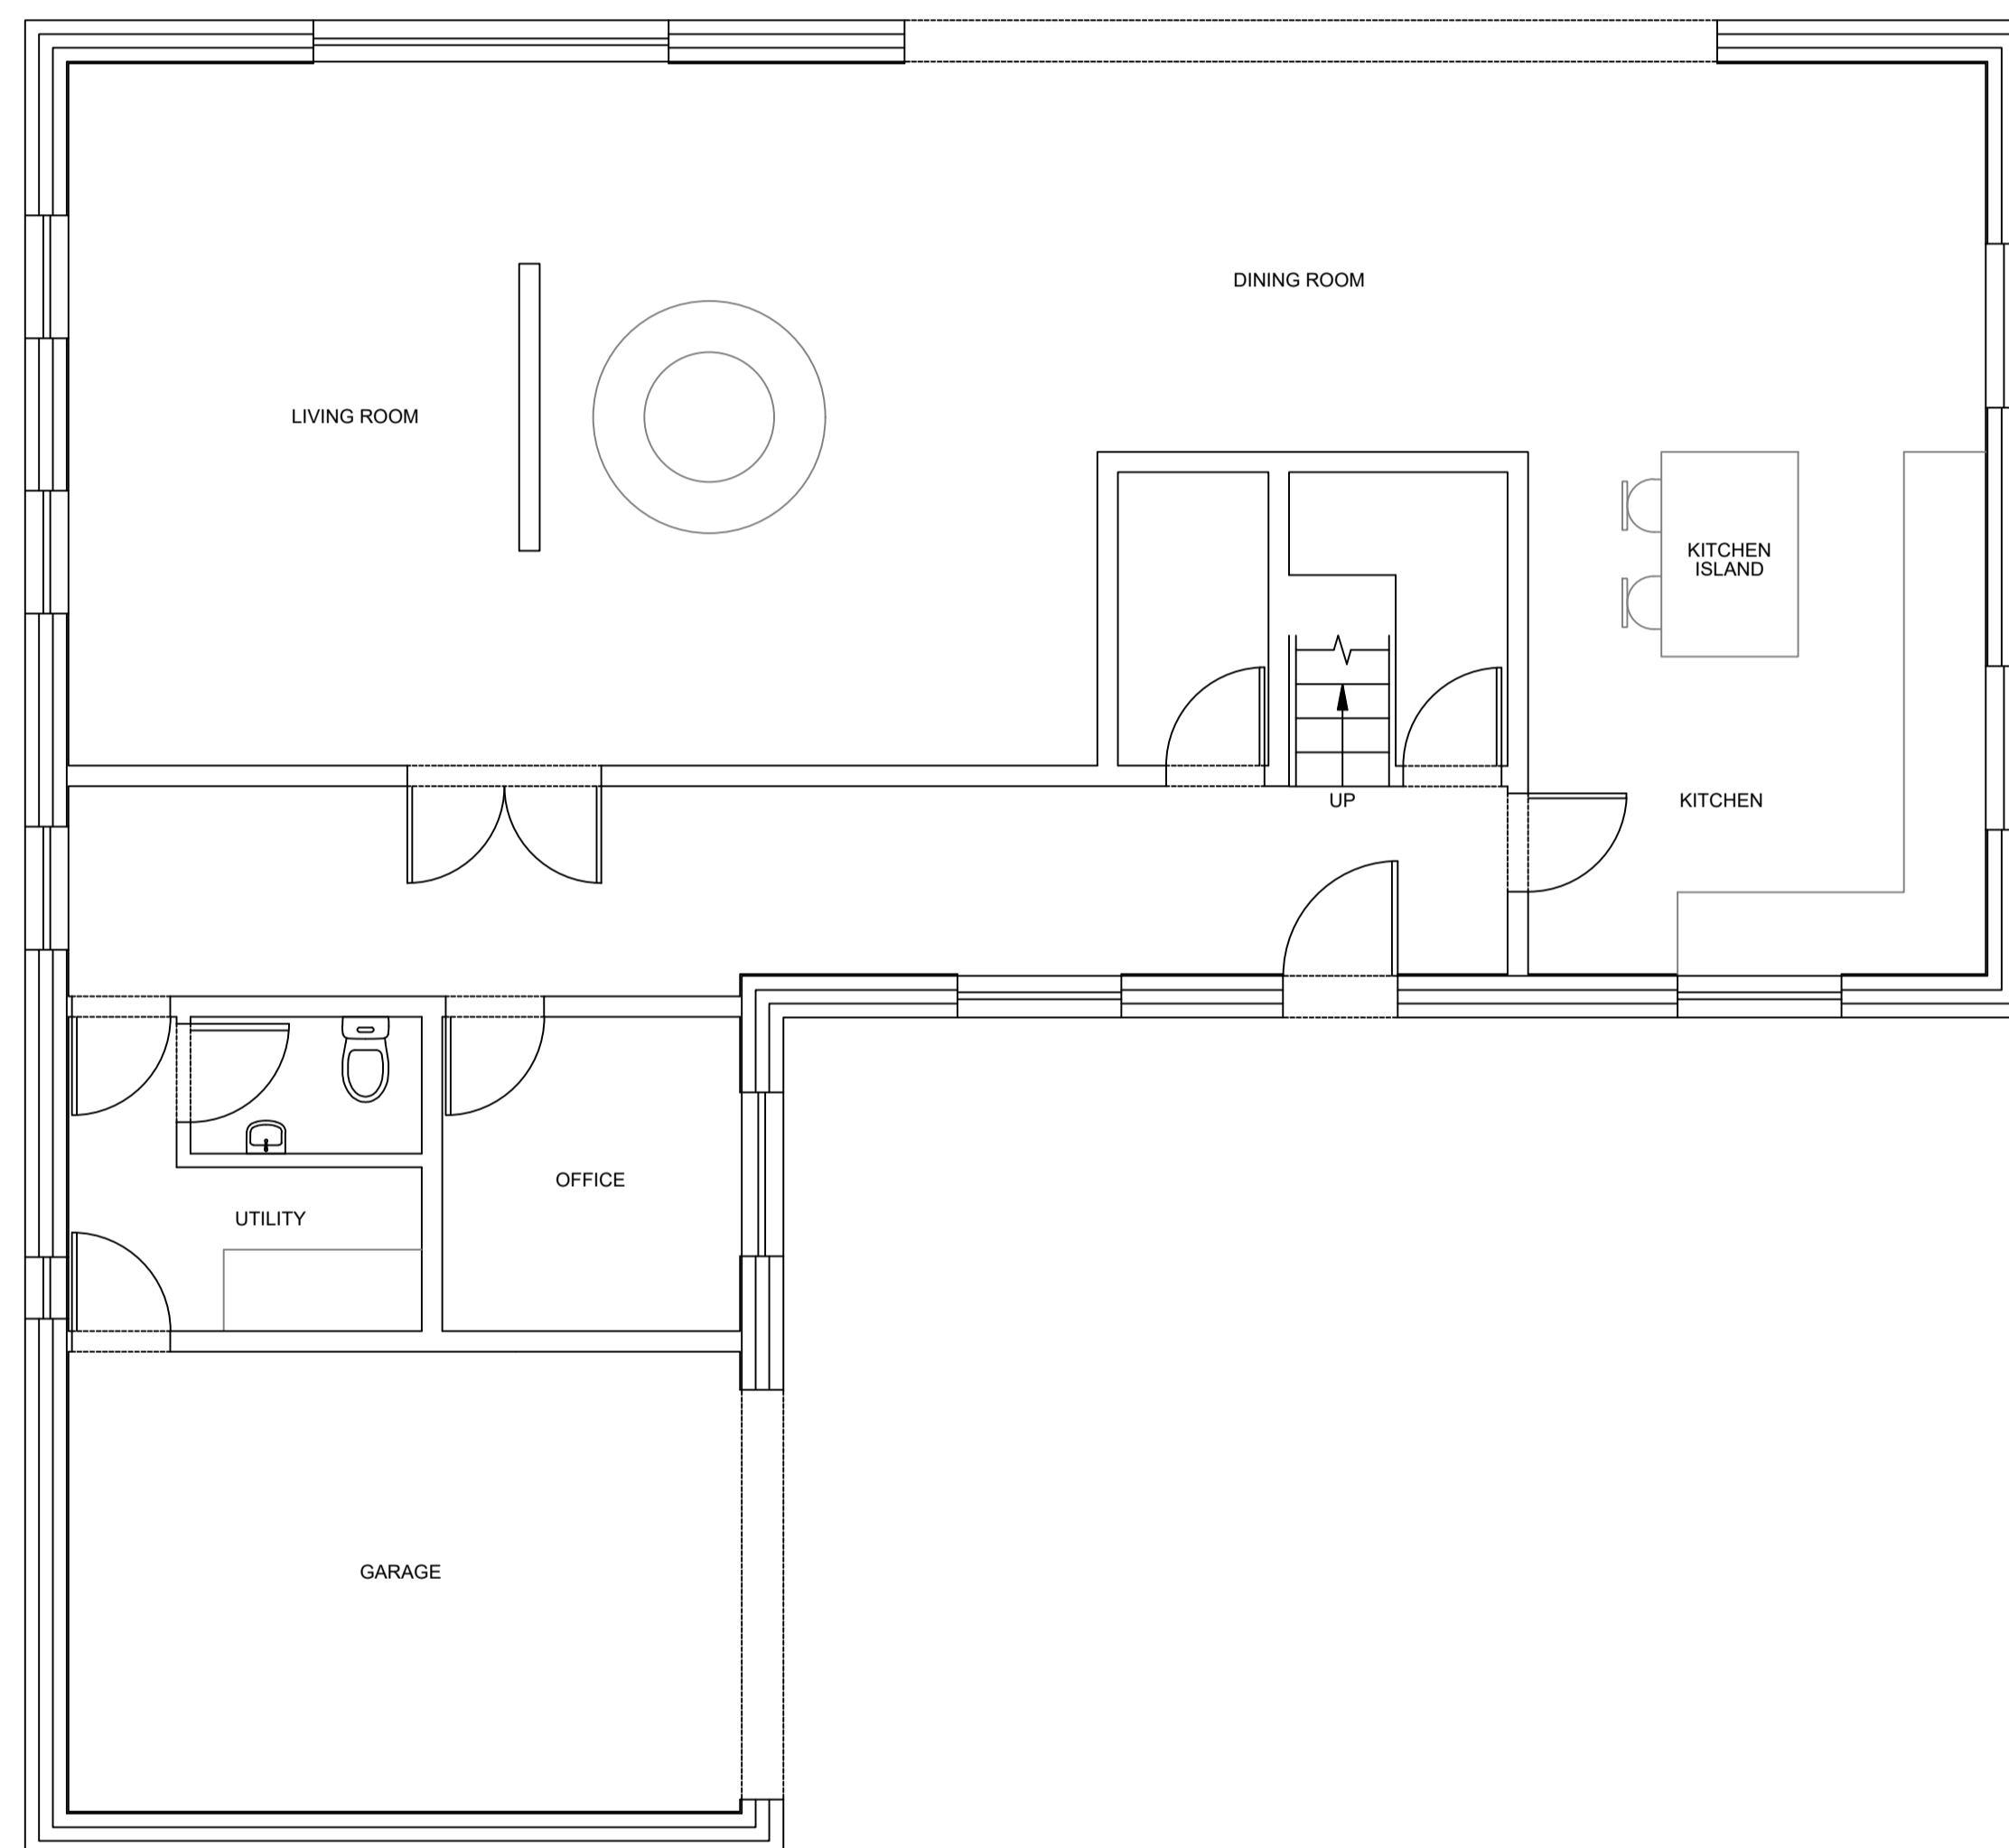

**PROPOSED GROUND FLOOR LAYOUT**  
Scale 1:50

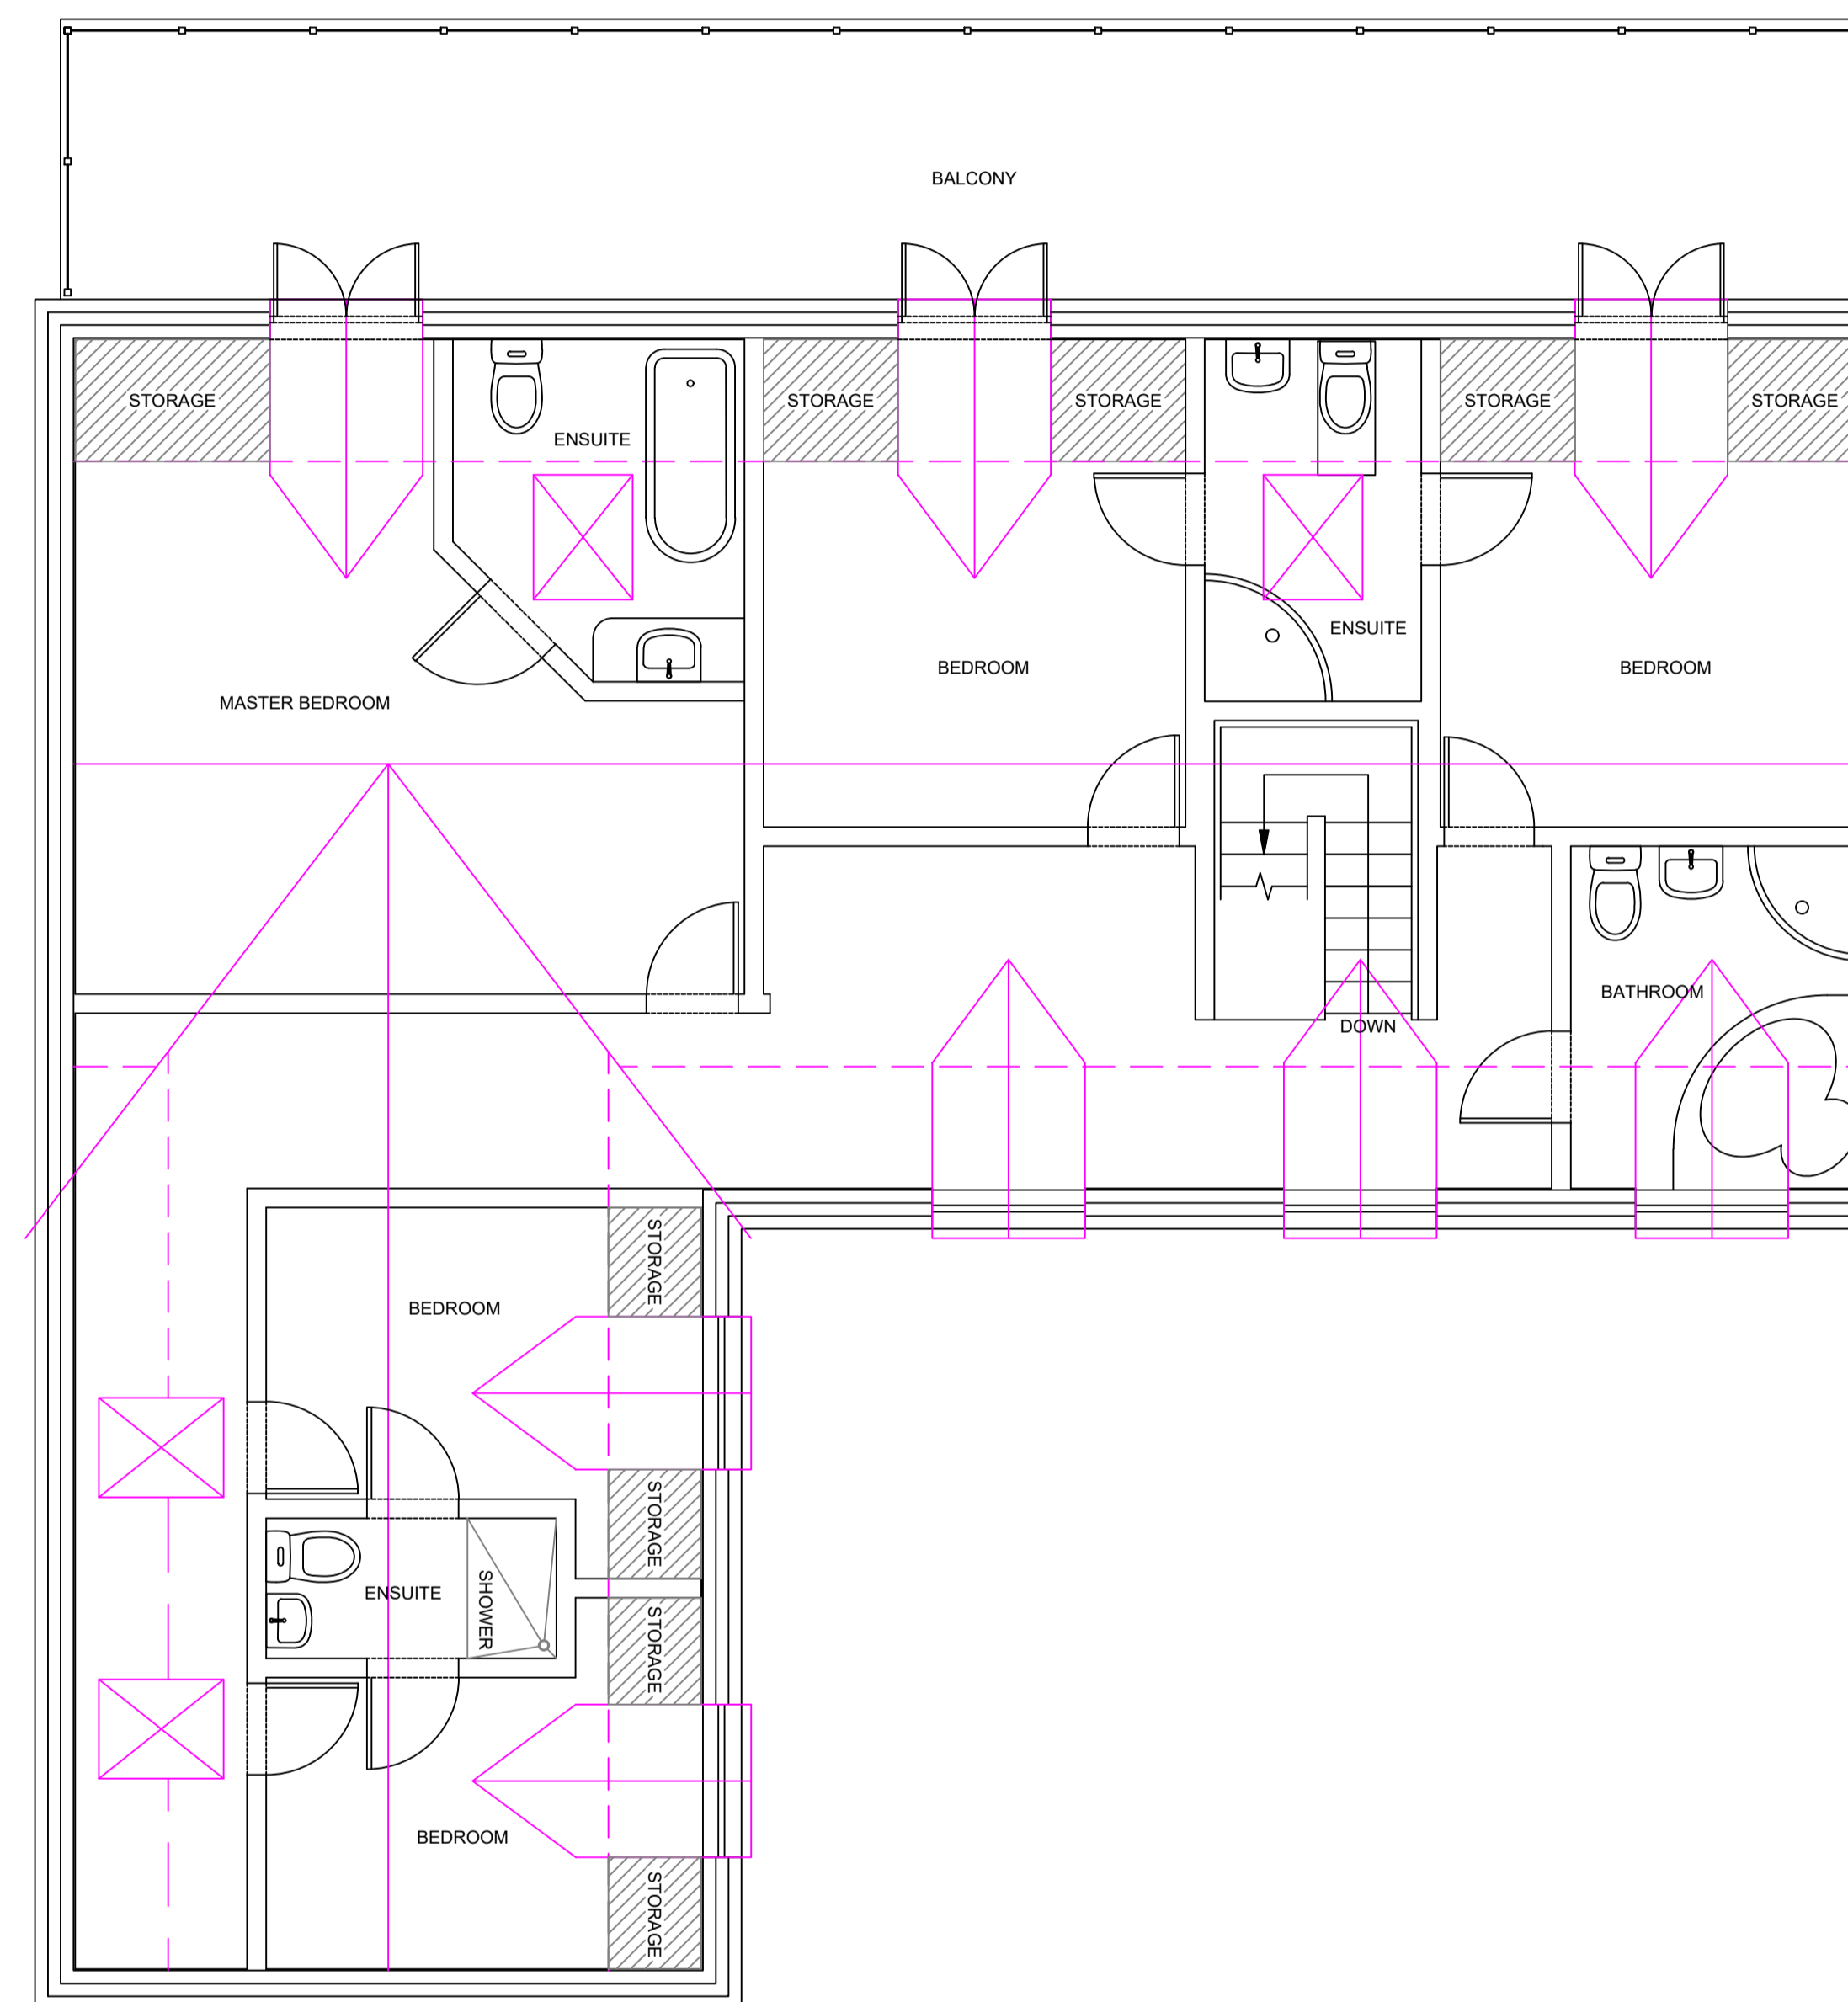

**PROPOSED FIRST FLOOR LAYOUT**  
Scale 1:50

Rev	Revision details	Chkd	Appd	Date

Designed: J.Howard Date: 01/10/2021  
 Drawn: J.Howard Date: 01/10/2021  
 Checked: S.Walker Date: 24/11/2021  
 Approved: S.Walker Date: 24/11/2021

**W.E.Consultants Ltd**

42 DURHAM ROAD  
 DARLINGTON  
 DL1 3LZ

**PROPOSED INTERNAL LAYOUT  
 HOUSE 1**

Original Drawing Size : A1 Scale : As Shown  
 Dimensions : -

Drawing No  
**WEC-194-DRG-ECV-000002** Rev  
 1.0