




E-01 NORTH 1:100



E-02 EAST 1:100




E-05 EAST 1:100

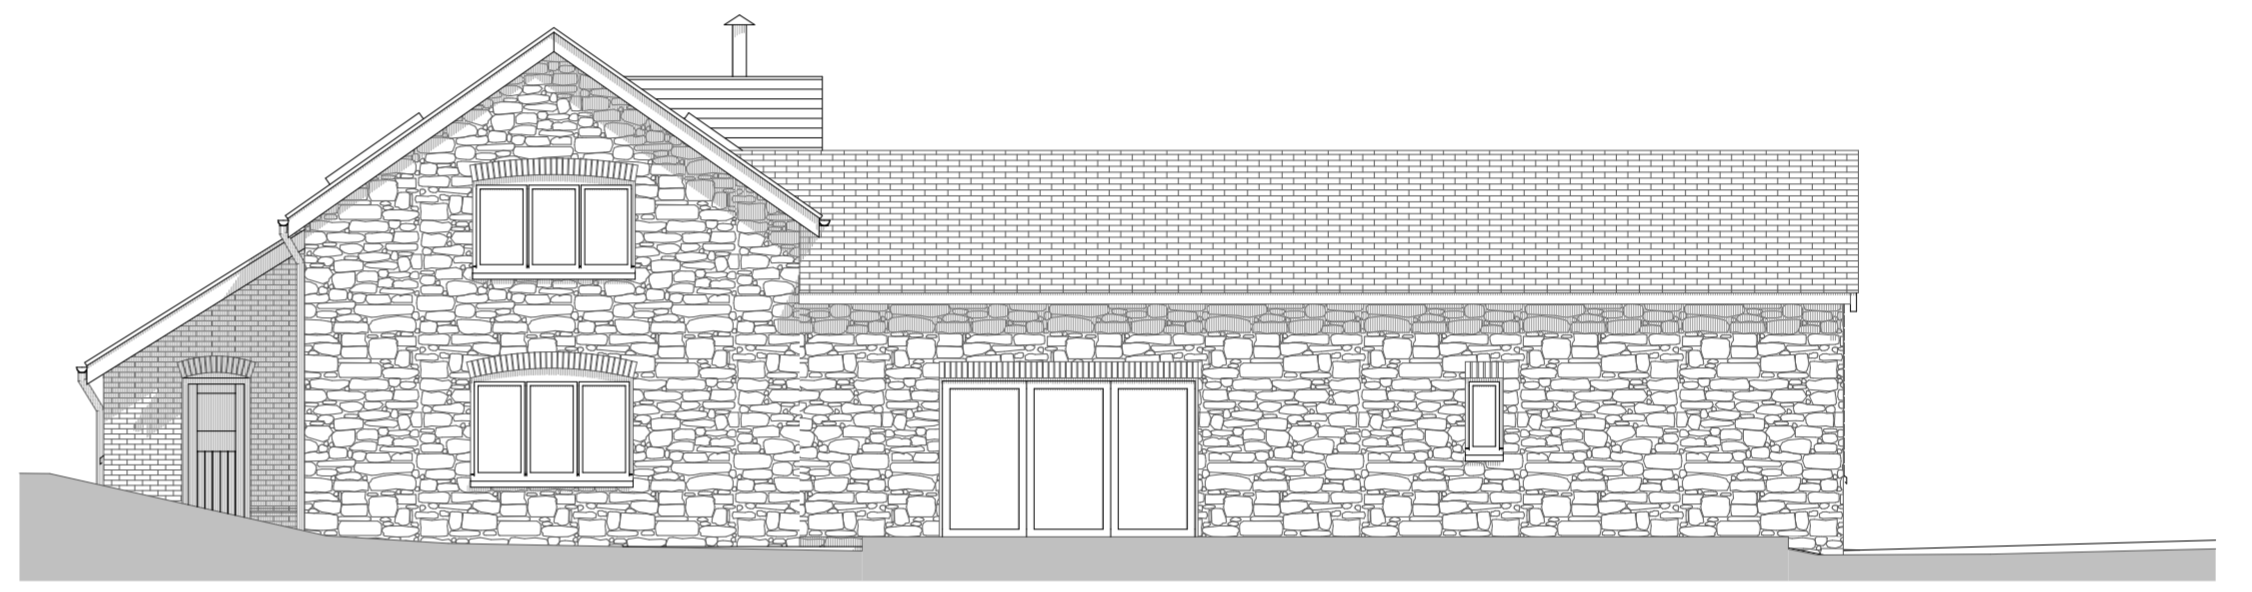

E-03 SOUTH 1:100

Block Plan based on OS data Licence Number 100019311

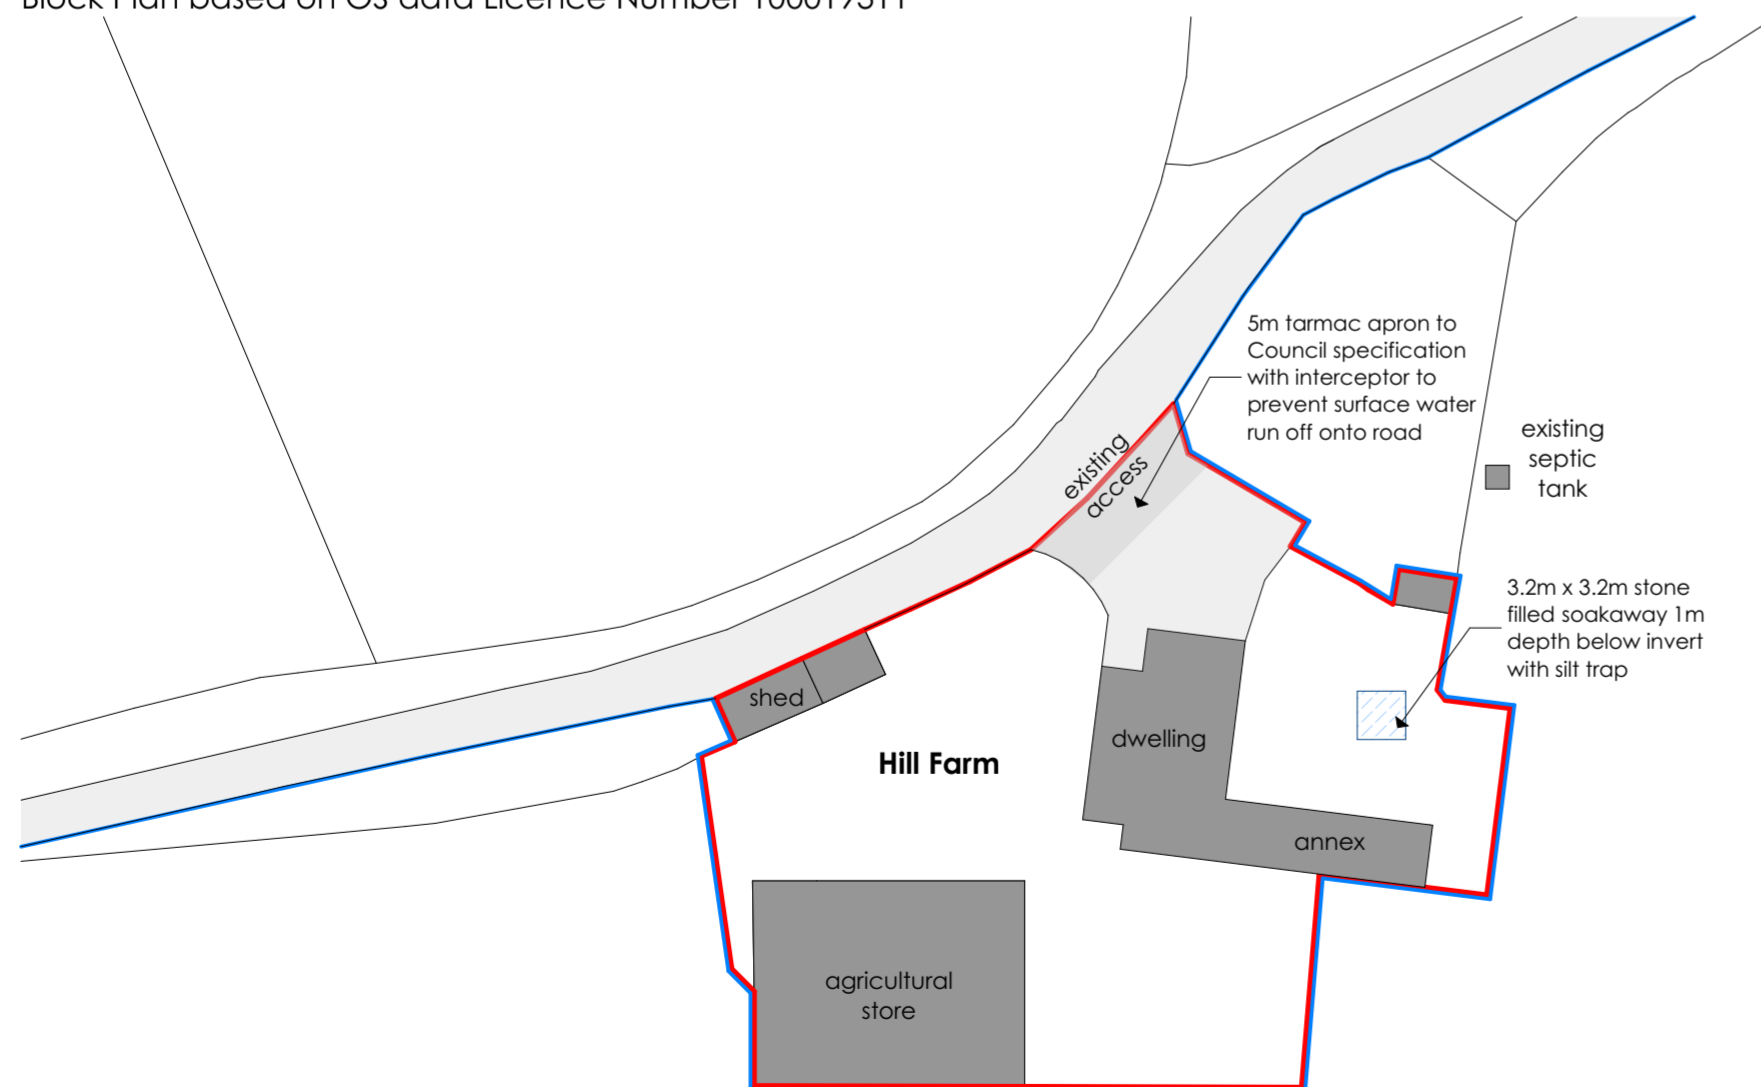

BLOCK PLAN

1:500



E-04 WEST 1:100

**TOTAL FLOOR SPACE
FOLLOWING
DEVELOPMENT 232m²**

BATCH VALLEY DESIGN
ARCHITECTURAL SERVICES

job title	DWELLING RECONSTRUCTION AND CONVERSION OF BARNs	
client	Hill Farm Church Stretton SY6 6LF	
client	BEAMOND	
drawing	BLOCK PLAN AND ELEVATIONS	
PLANNING		
drawing scale	1 : 100	paper size A2
job. num. rev.	557.04	
date	FEB 2022	
info@batchvalleydesign.com		t. 07773 388837