





E-01

1:100

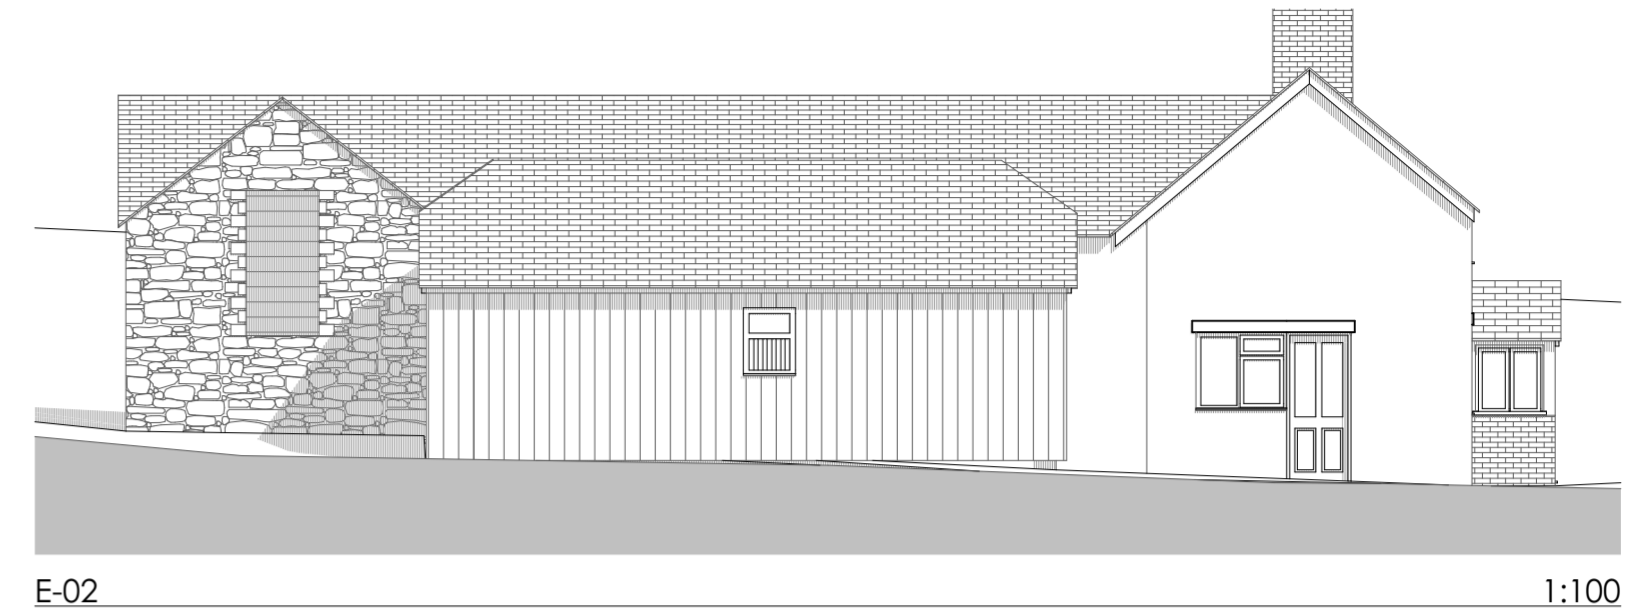

E-02


1:100

 

Existing barns proposed to be converted into separate dwelling




Dilapidated dwelling proposed to be reconstructed

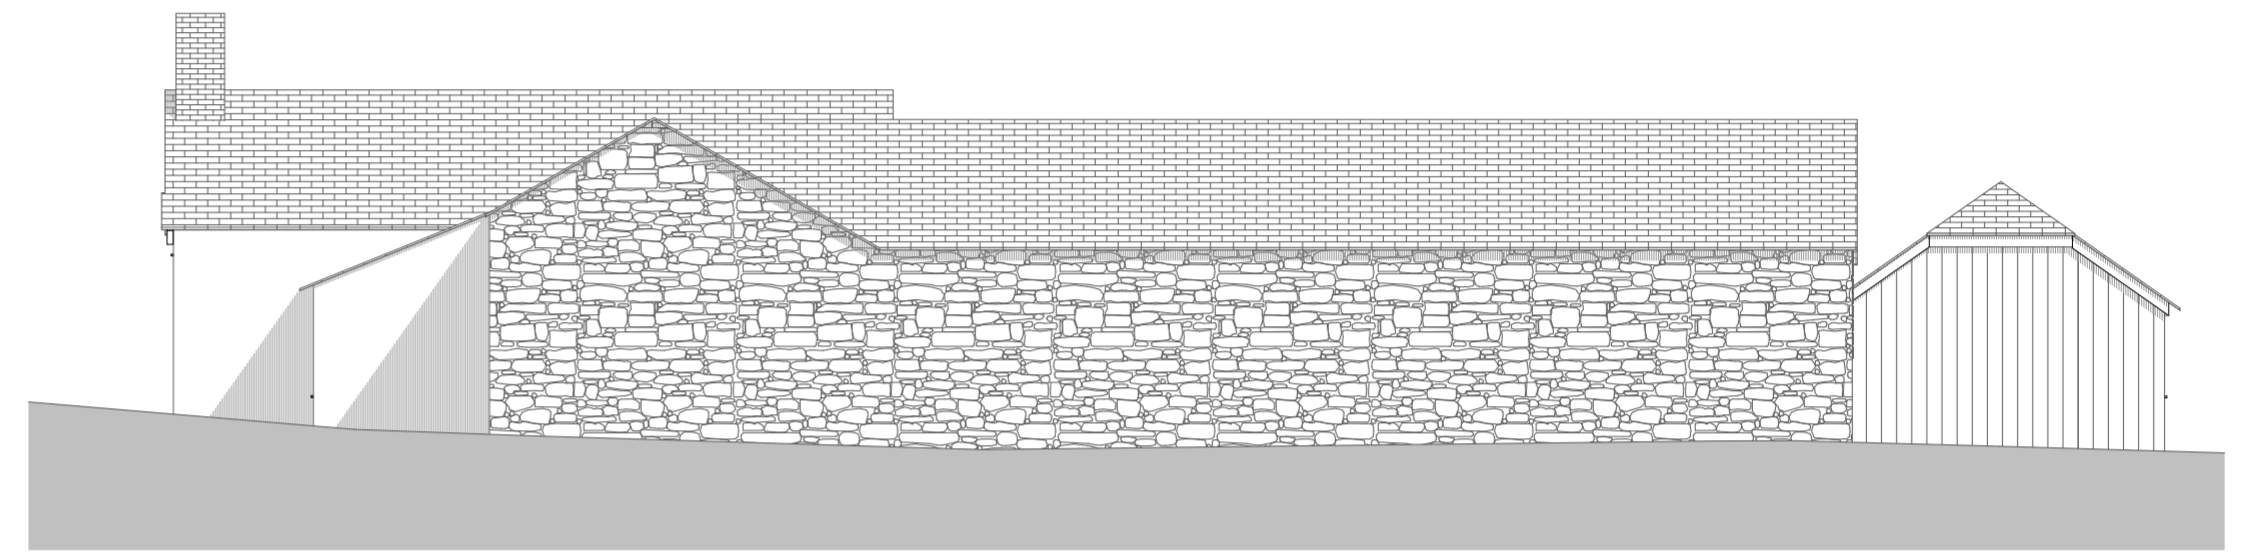

E-03

1:100

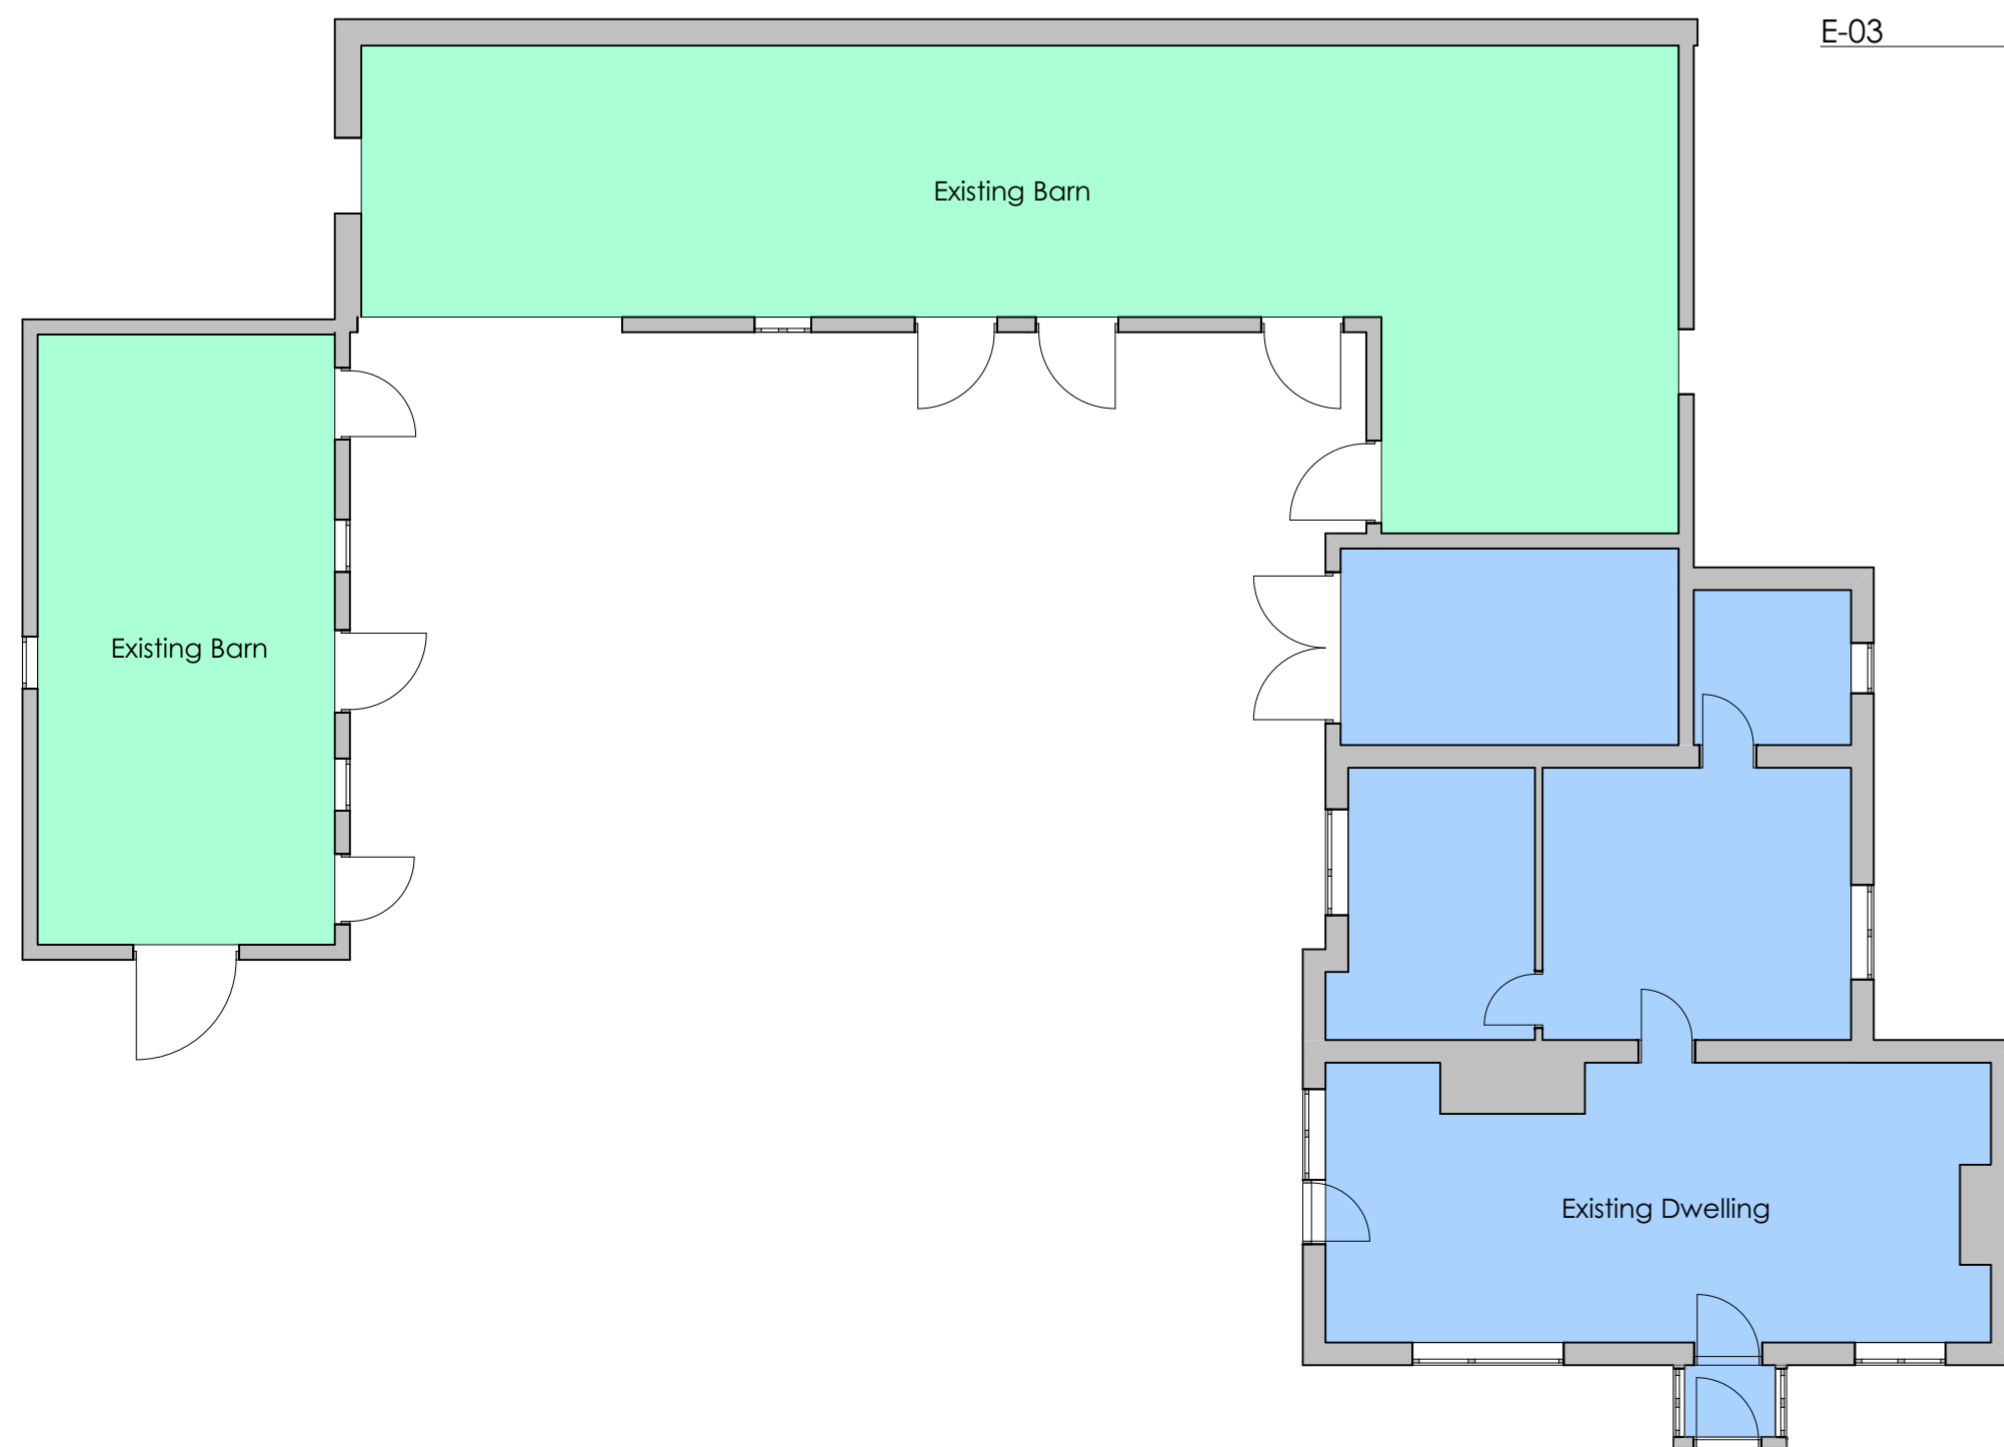

0.


GROUND FLOOR

1:100



E-04

1:100

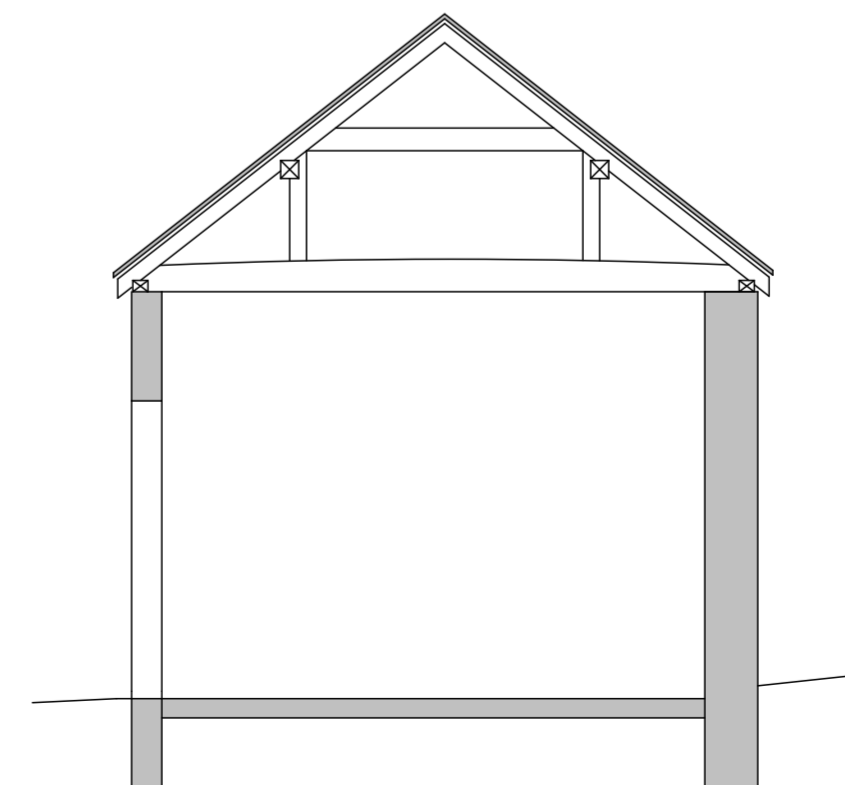

EXISTING BARN SECTION

1:50

BATCH VALLEY DESIGN
ARCHITECTURAL SERVICES

job title	DWELLING RECONSTRUCTION AND CONVERSION OF BARNs	
client	Hill Farm Church Stretton SY6 6LF	
client	BEAMOND	
drawing	PLANS AND ELEVATIONS AS EXISTING	
drawing scale	1 : 100	paper size A2
job. num. rev.	557.01 B	
date	MAR 2022	
info@batchvalleydesign.com	t. 07773 388837	