



NE Elevation
1:100

01 Existing

0 1 2 3 4 5



NW Elevation
1:100

01 Existing


0 1 2 3 4 5



SW Elevation
1:100

01 Existing

0 1 2 3 4 5

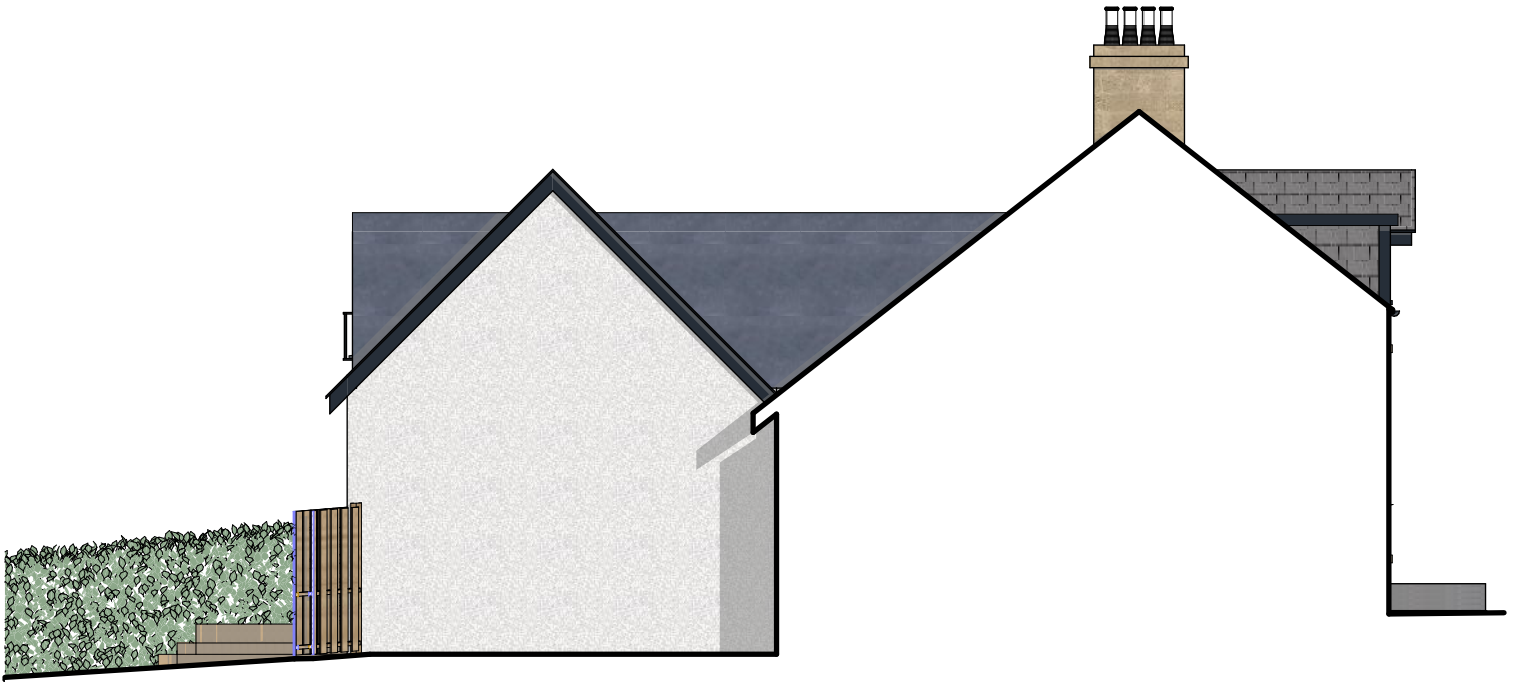

SE Elevation
1:100

01 Existing

0 1 2 3 4 5

© Copyright The Architect Room Ltd.
Responsibility is not accepted for errors made by others in scaling from this drawing. All construction information should be taken from figured dimensions only.

No	Date	Revision Description	By	Ck

The Architect Room

The Architect Room Ltd.
84 Douglas Park Crescent Bearsden G61 3DN
website: www.thearchitectroom.co.uk
e-mail: thearchitectroom@live.co.uk
phone: 07947 218 488

Client: Mr Bill MacLeod
30 Main Street
Killearn
G63 9RQ

Site: 30 Main Street,
Killearn,
G63 9RQ

Status: PLANNING

Job Title: Single Storey Rear Extension
Drg Name: Elevations as Existing

Drawing No. 229-04-1

Drawn: JIM Date: 22/03/2022 Scale: 1:100 Printed on A3