


This document references the following file:-

Reference Name	Status	Revision
PC-XX-XX-M3-Designer-0001_4772		P01.1

Revisions	Date	Drawn / Chk'd
P01 First Issue	04/12/19	BM
P02 Red Line Updated	14/05/20	BM

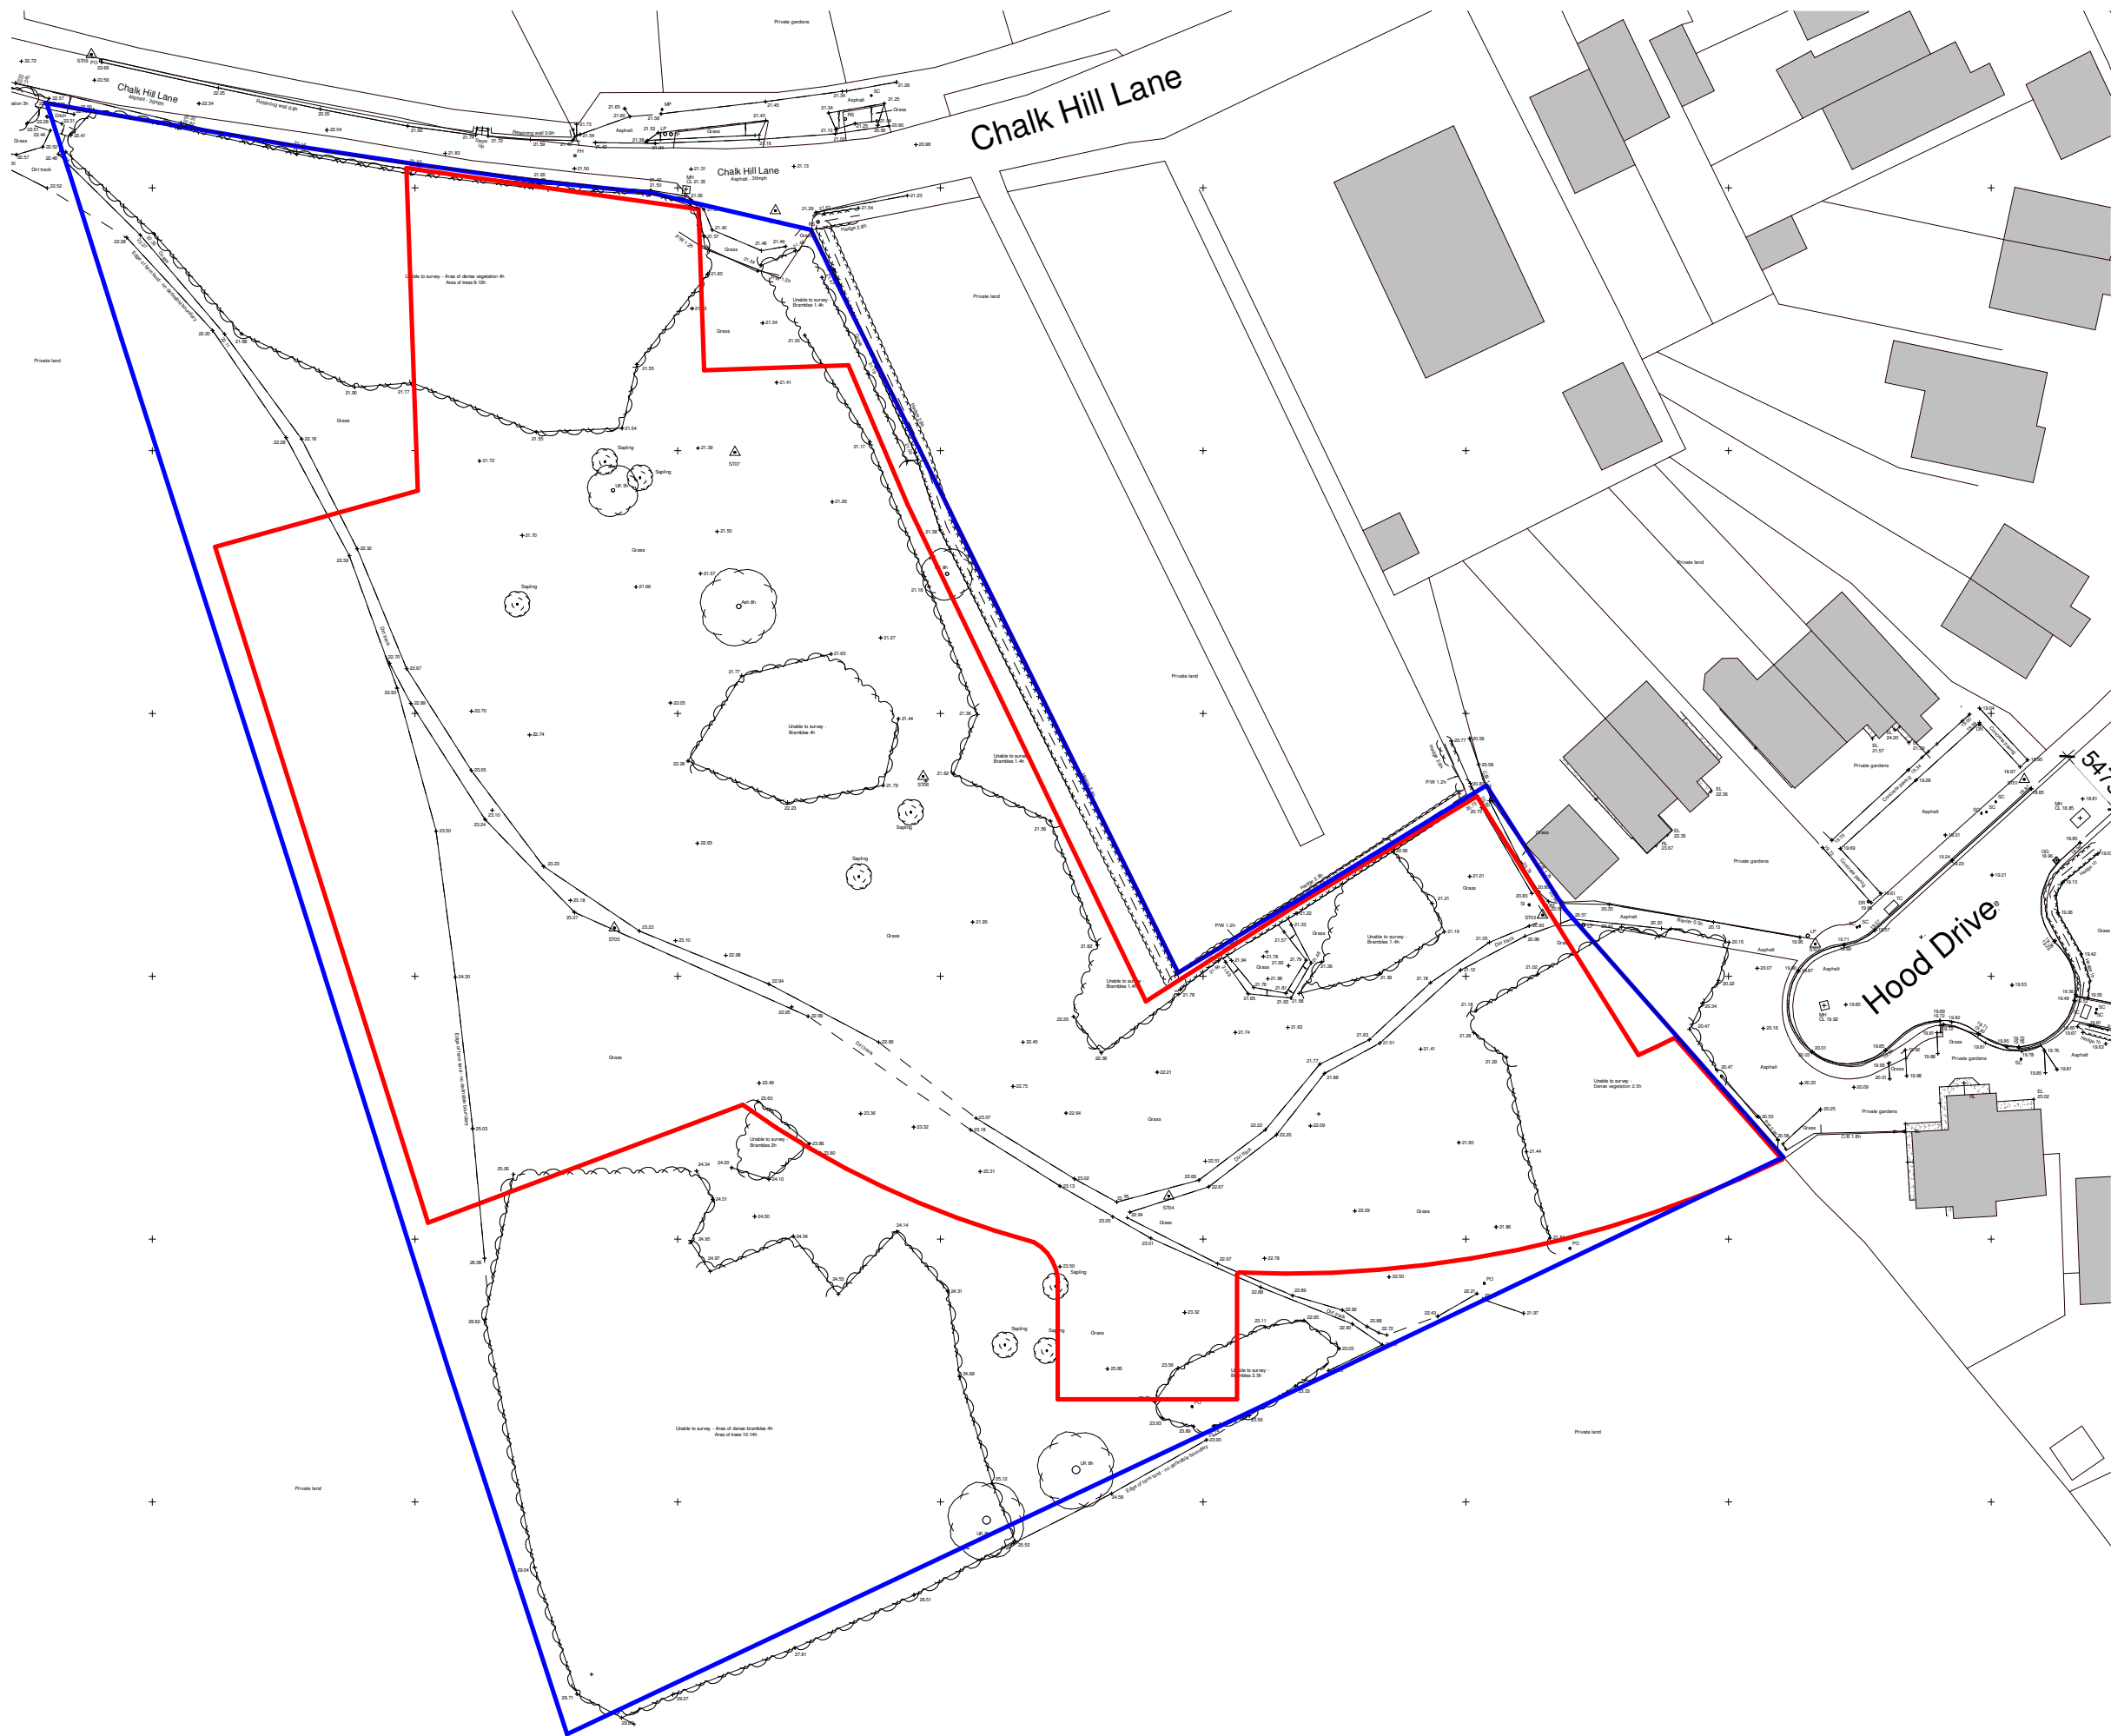

Client

Mr R. Hood

Project

Proposed Residential Development, land at Chalk Hill Lane, Great Blakenham

Title

Block Plan as Existing

Project N^o Drawing N^o Revision

4772 - 0101 P02

Scale - unless otherwise stated Issued For

1 : 500 @ A3 COMMENT

Status

BS 1192 Ref. PC-Designer-0101

KLH
The Old Steelyard
Poplar Lane
Sproughton
Ipswich
IP8 3HL
t: 01473 689 532
www.klharchitects.com