


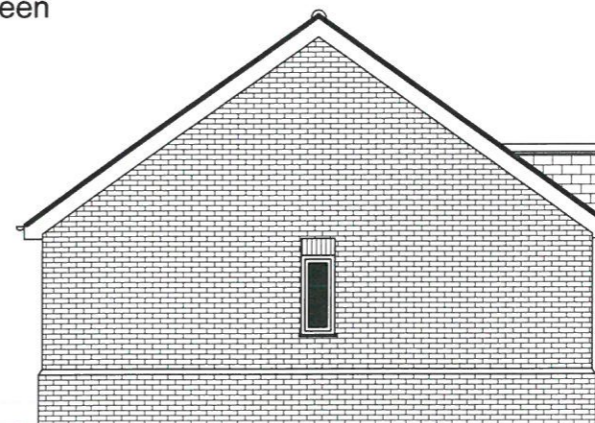


Rooftiles to be agreed between client and planning officer

Windows and doors to be agreed between client and planning officer




FRONT
ELEVATIONS 1:100 (plot 1)

SIDE

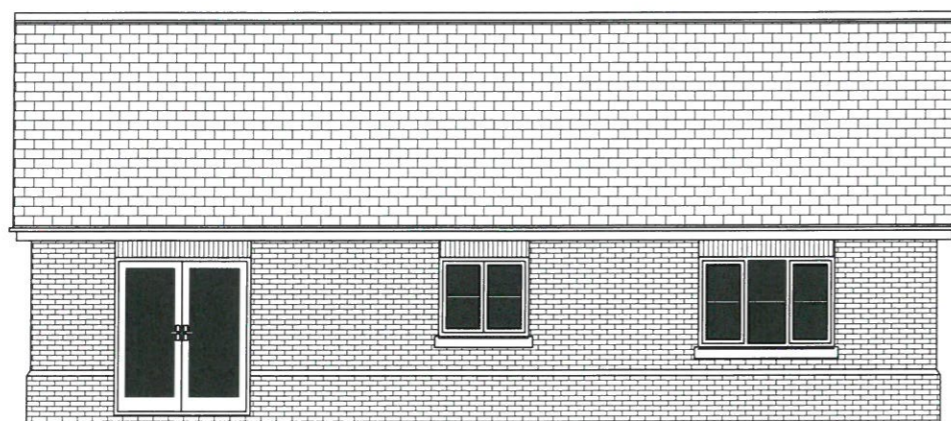


Brickwork to be agreed between client and planning officer

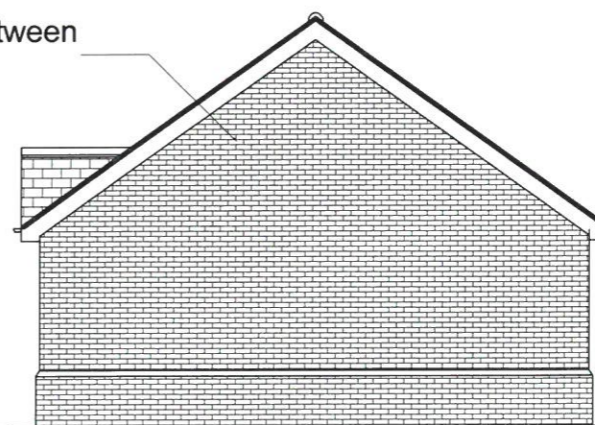

REAR

SIDE

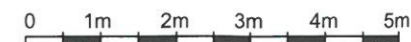

Contract :
PROPOSED BUNGALOWS TO THE
REAR OF 12, WARREN ROAD, RED
LODGE, SUFFOLK.

Title :
ELEVATIONS
AS PROPOSED (PLOT 2)

These drawings are the
COPYRIGHT of Greg
Saberton Design.
Unauthorised
copying is not permitted.

Revisions :
-

Scale : 1 : 100
Date : DEC 2021
Drawing Number : 07 / 2778 / 21

GREG SABERTON DESIGN
ARCHITECTURAL DESIGN CONSULTANCY
Tom's Hole Barn, Branch Bank, Prickwillow, Ely, Cambridgeshire, CB7 4UR
Tel/Fax : 01353 687999
Email : greg@gregsabertondesign.co.uk