


Stanfords VectorMap

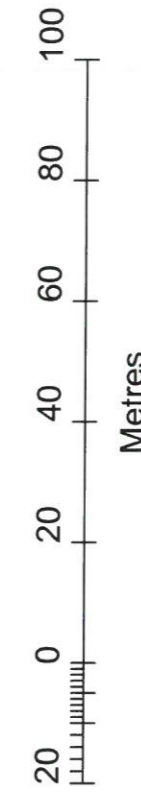

Order
Item
O11513427

© Crown copyright and database rights 2021 OS 100035409
Reproduction in whole or in part is prohibited
without the permission of Ordnance Survey.

Contract :
PROPOSED BUNGALOWS TO THE
REAR OF 12, WARREN ROAD, RED
LODGE, SUFFOLK.

Title :
LOCATION PLAN

These drawings are the
COPYRIGHT of Greg
Saberton Design.
Unauthorised
copying is not permitted.

Revisions :
-

Scale : 1 : 1250
Date : DEC 2021
Drawing Number : 01 / 2778 / 21

GREG SABERTON DESIGN
ARCHITECTURAL DESIGN CONSULTANCY
Tom's Hole Barn, Branch Bank, Prickwillow, Ely, Cambridgeshire, CB7 4UR
Tel/Fax : 01353 687999
Email : greg@gregsabertondesign.co.uk