
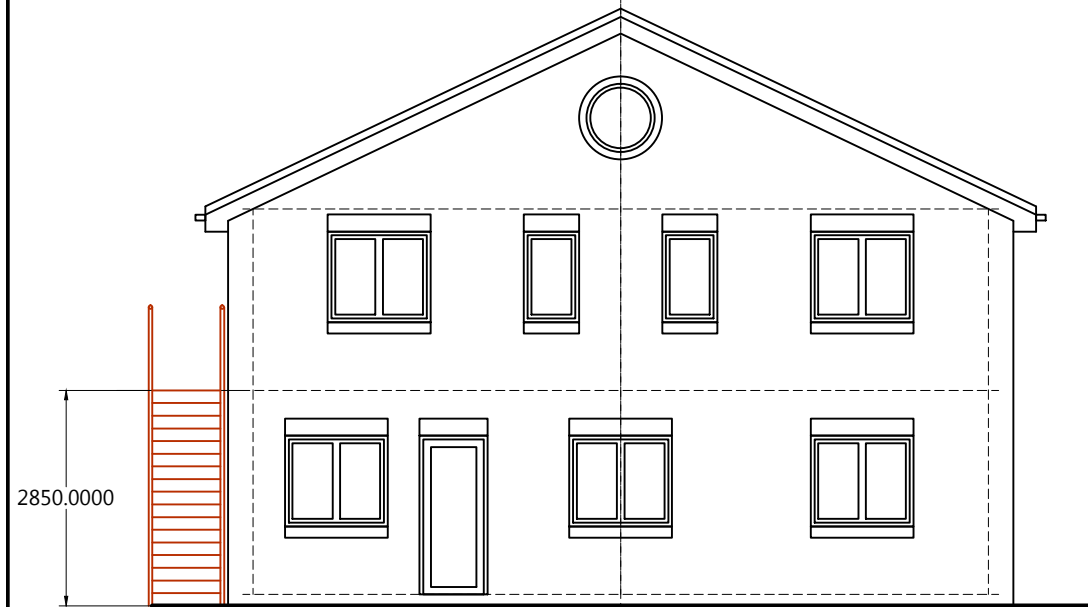


Health Centre Accommodation - 85.5 sqm gross external  
 Health Centre Accommodation - 75 sqm gross internal

SCALE

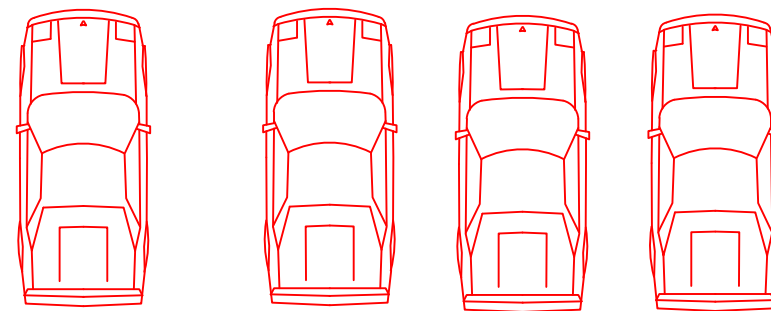

NOTES - WARWICK DISTRICT COUNCIL WILL REQUIRE PARKING FOR THE FLATS (1 SPACES PER FLAT), ALSO CYCLE PARKING  
 NOTES - WARWICK DISTRICT COUNCIL WILL REQUIRE PARKING FOR SURGERY (CURRENT STANDARDS ARE 4 SPACES PER CONSULTING ROOM)  
 NOTES - WARWICK DISTRICT COUNCIL WILL REQUIRE AMENITY SPACE FOR FLATS (CURRENT STANDARD 10sqm per BEDROOM)

Mike Butterworth.R.I.B.A.

Dip Arch. R.I.B.A Chartered Architect  
 3 Alpha House, Farmer Ward Road, Kenilworth CV8 2ED  
 Tel:01928 869007

Description:  
 PROPOSED CONSULTANCY EXTENSION  
 HAMPTON MAGNA SURGERY  
 FIELDBARN ROAD  
 HAMPTON MAGNA  
 CV35 8RT

WITH ONE FLAT AT GROUND FLOOR  
 AND ONE FLAT AT FIRST FLOOR

PROPOSED PLANS

1:50@A1  
 Scale: 1:100@A3 Date: 01/21 Drawn:MAB  
 Drawing No. 1996/24