
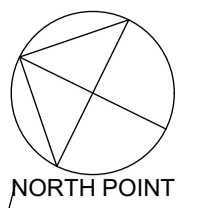
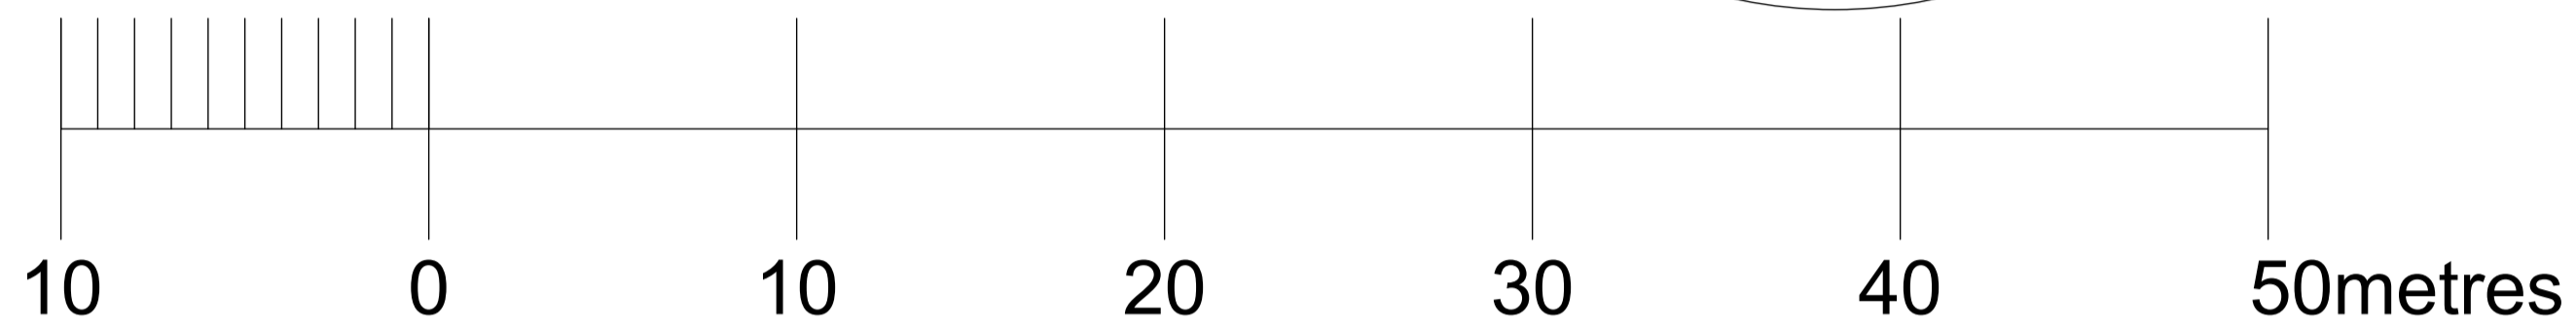



north

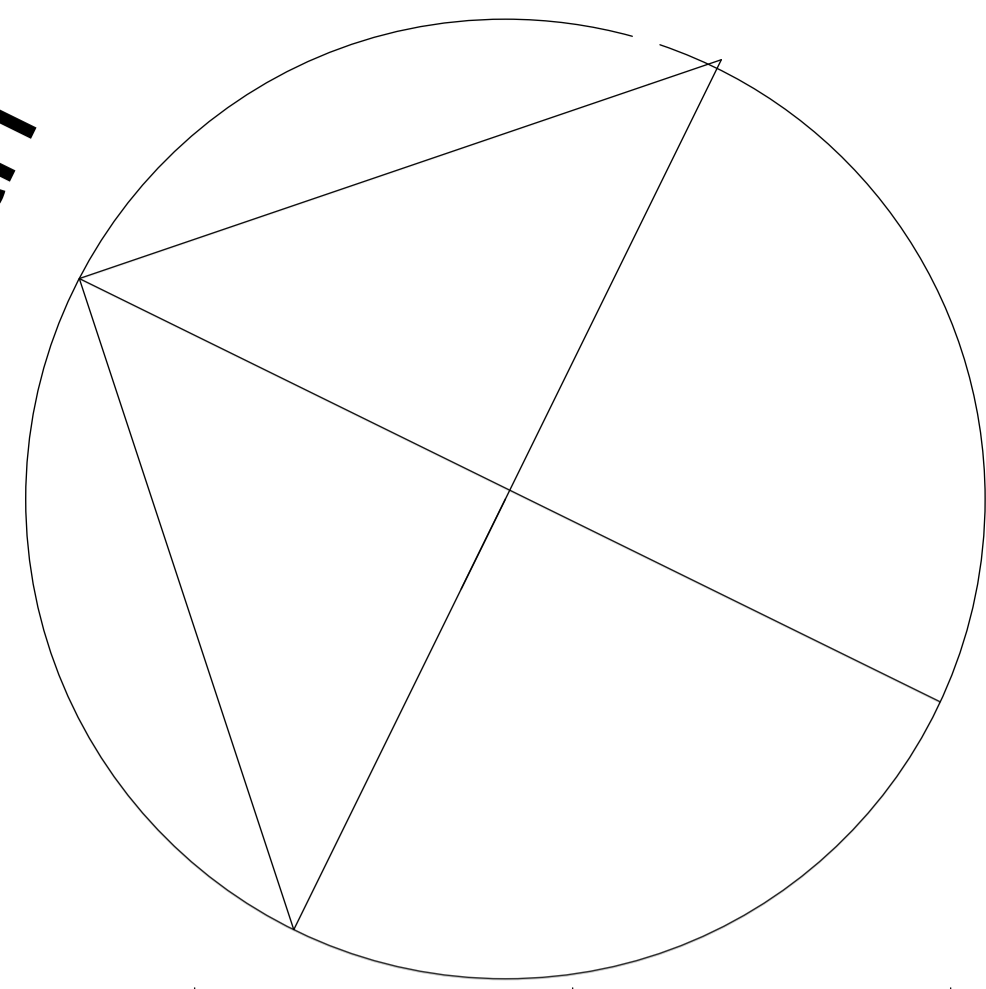

FIGURED DIMENSIONS ONLY TO BE TAKEN FROM THIS DRAWING. ALL CONTRACTORS MUST VISIT THE SITE AND BE RESPONSIBLE FOR TAKING AND CHECKING DIMENSIONS RELATIVE TO THIS WORK.
THIS DRAWING IS COPYRIGHT AND MAY NOT BE REPRODUCED IN FULL OR PART WITHOUT THE WRITTEN CONSENT OF COLIN WILCOX ARCHITECTS

feldon house

proposed single storey extension

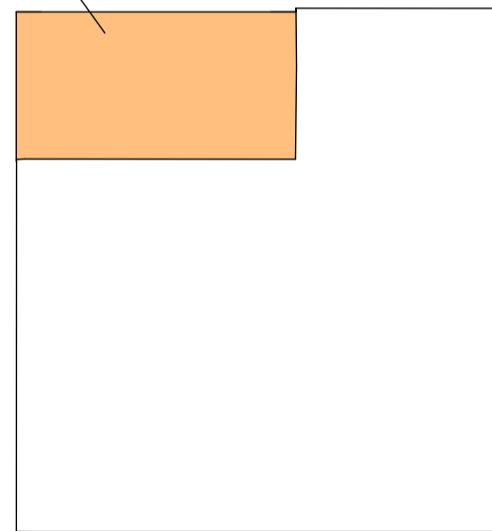

27

24

32

HOCKLEY ROAD

asant

Gardeners Cottage

revision	description

COLIN WILCOX architects
 church cottages
 church road
 norton lindsey
 warwickshire CV35 8JE
 telephone 07812083719
 colin@colinwilcoxarchitects.co.uk

Client
 martin wallbank

Project
 feldon house
 hatton green
 CV35 7LA

Title
 block plan
 as proposed

Drawing Status Preliminary Tender As Built
 Planning Construction

Scale 1:200 at A1 Date march 2022 Drawn cw

Job No. MW 22 Drawing No. 02 Checked