


EXISTING GROUND FLOOR PLAN

tiled roof  
pvc dg windows  
facing brickwork



EXISTING REAR ELEVATION

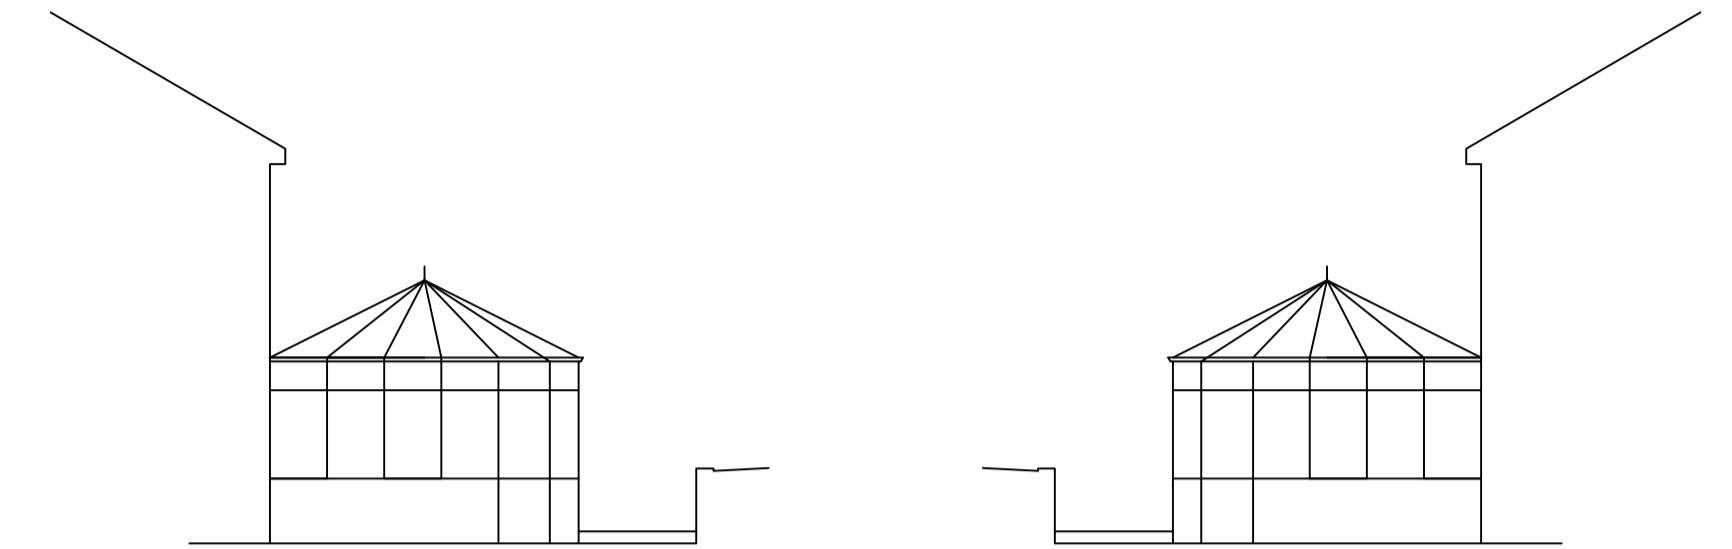

EXISTING SIDE ELEVATIONS

PLANS ARE FOR APPROVAL SUBMISSION PURPOSES ONLY  
ALL DIMENSIONS AND DETAILS TO BE CHECKED ON SITE BY BUILDER BEFORE COMMENCEMENT  
PLANS TO BE READ IN CONJUNCTION WITH CONSTRUCTION NOTES ON SEPARATE SHEETS

EXISTING PLANS  
AT 56 REDMIRE'S CLOSE  
URPTH GRANGE

Scale 1;100, 1:50 at A1