





As Existing Site Block Plan

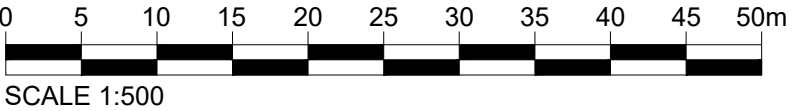

Rev		Date	Description
		WS PLANNING & ARCHITECTURE	
<small>Surrey Office 5 Pool House Bancroft Rd Reigate RH2 7RP</small>		<small>London Office No.1 Croydon 12-16 Addiscombe Rd Croydon CR0 0XT</small>	
<small>T. 01737 225711 T. 02038 281180 www.wsipa.co.uk admin@wsipa.co.uk</small>			
Date February 2022		Drawn By LB	
Scale 1:500@A3		Checked	
Client Mr Preston			
Project Green Gables Ashley Road Epsom KT18 5BB			
Title As Existing Block Plan			
Drawing. No. J003968-DD-02		Rev.	