
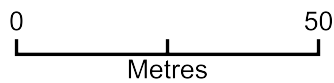


# 39 Ardrossan Gdns, KT4 7AU

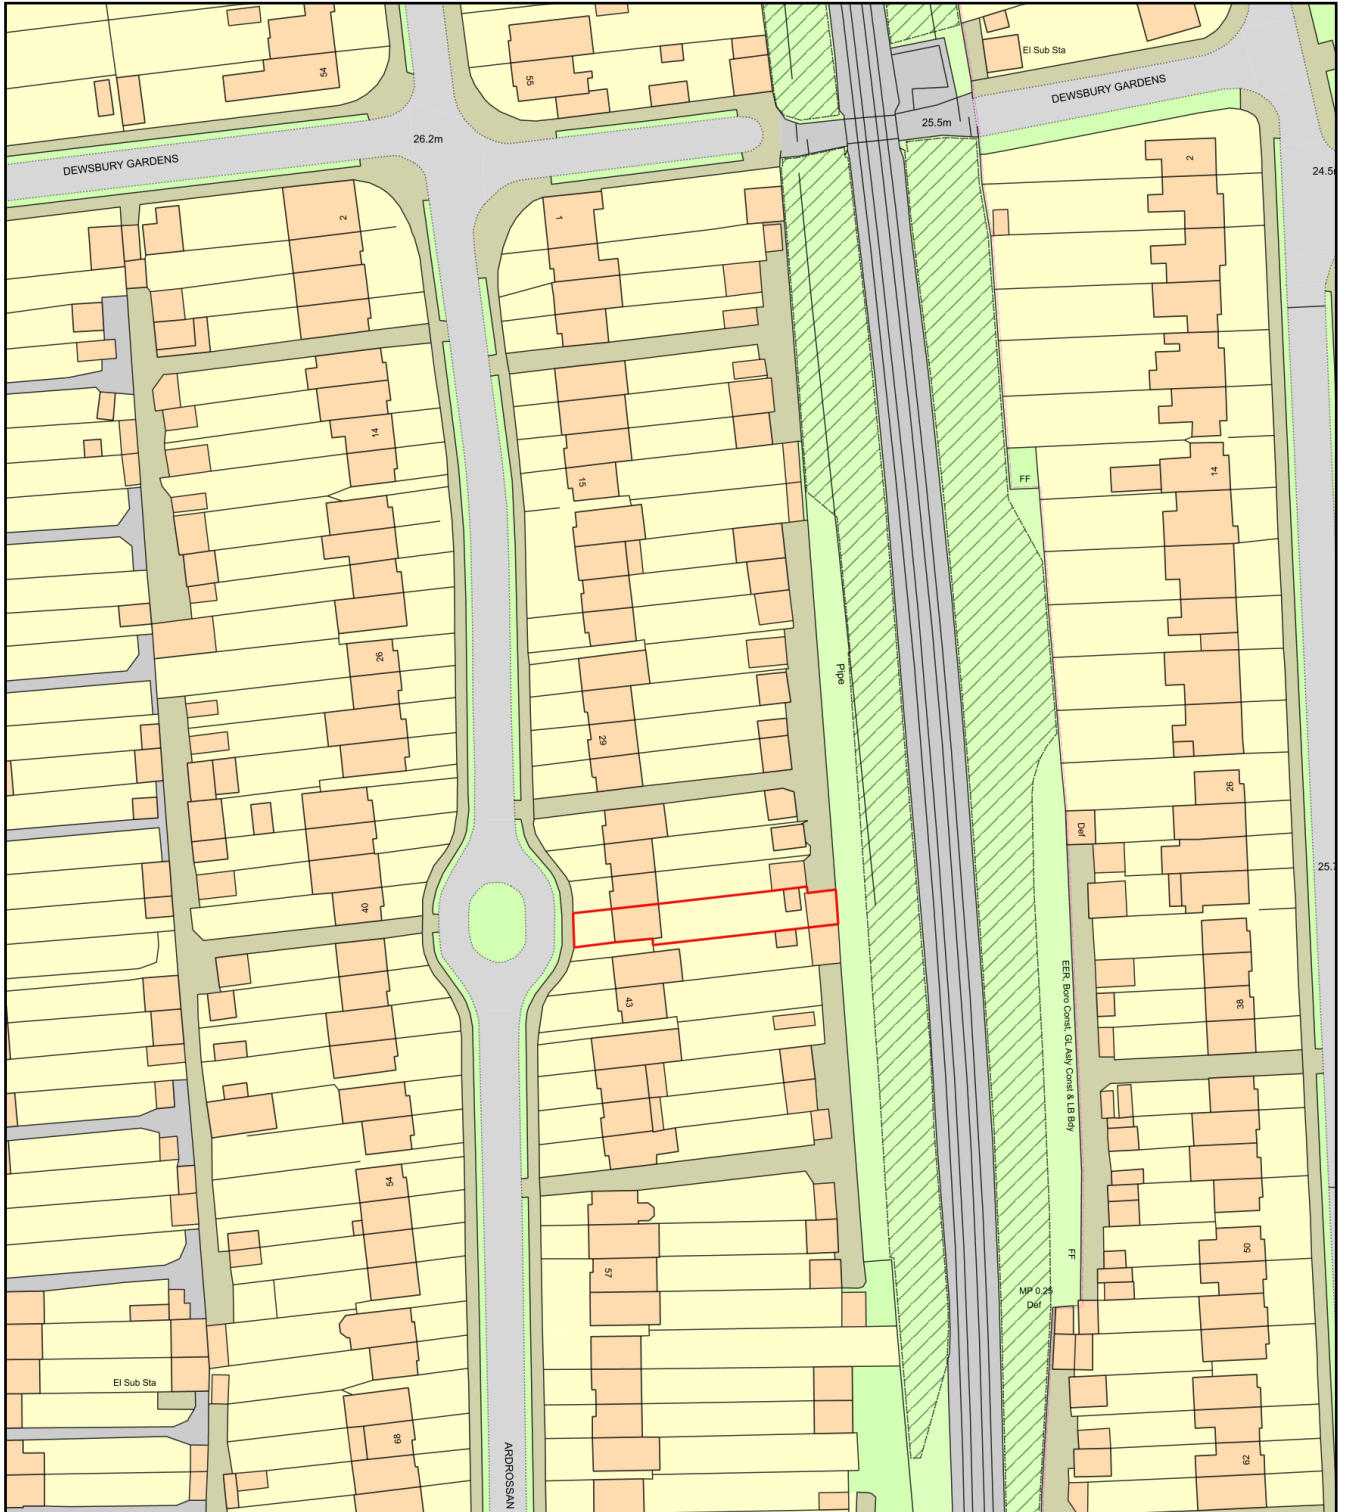

Plan Produced for: The Thames Studio

Date Produced: 15 Mar 2022

Plan Reference Number: TQRQM22074091835261

Scale: 1:1250 @ A4