



DO NOT SCALE DIMENSION FROM DRAWING

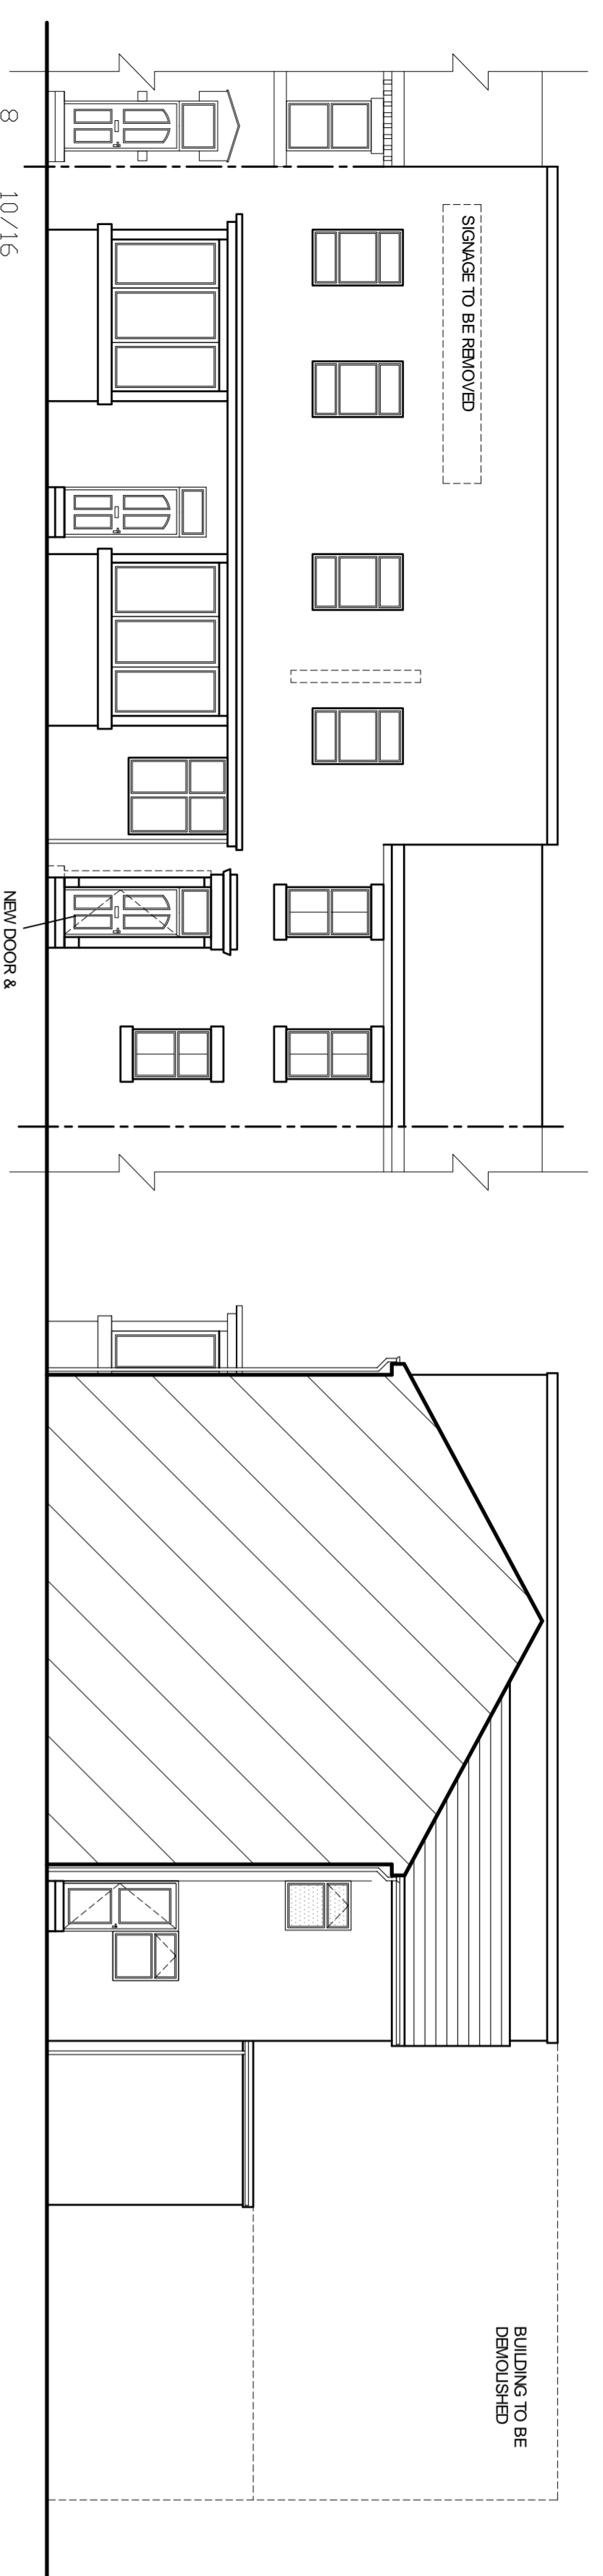


ELEVATIONS SCALE 1:100

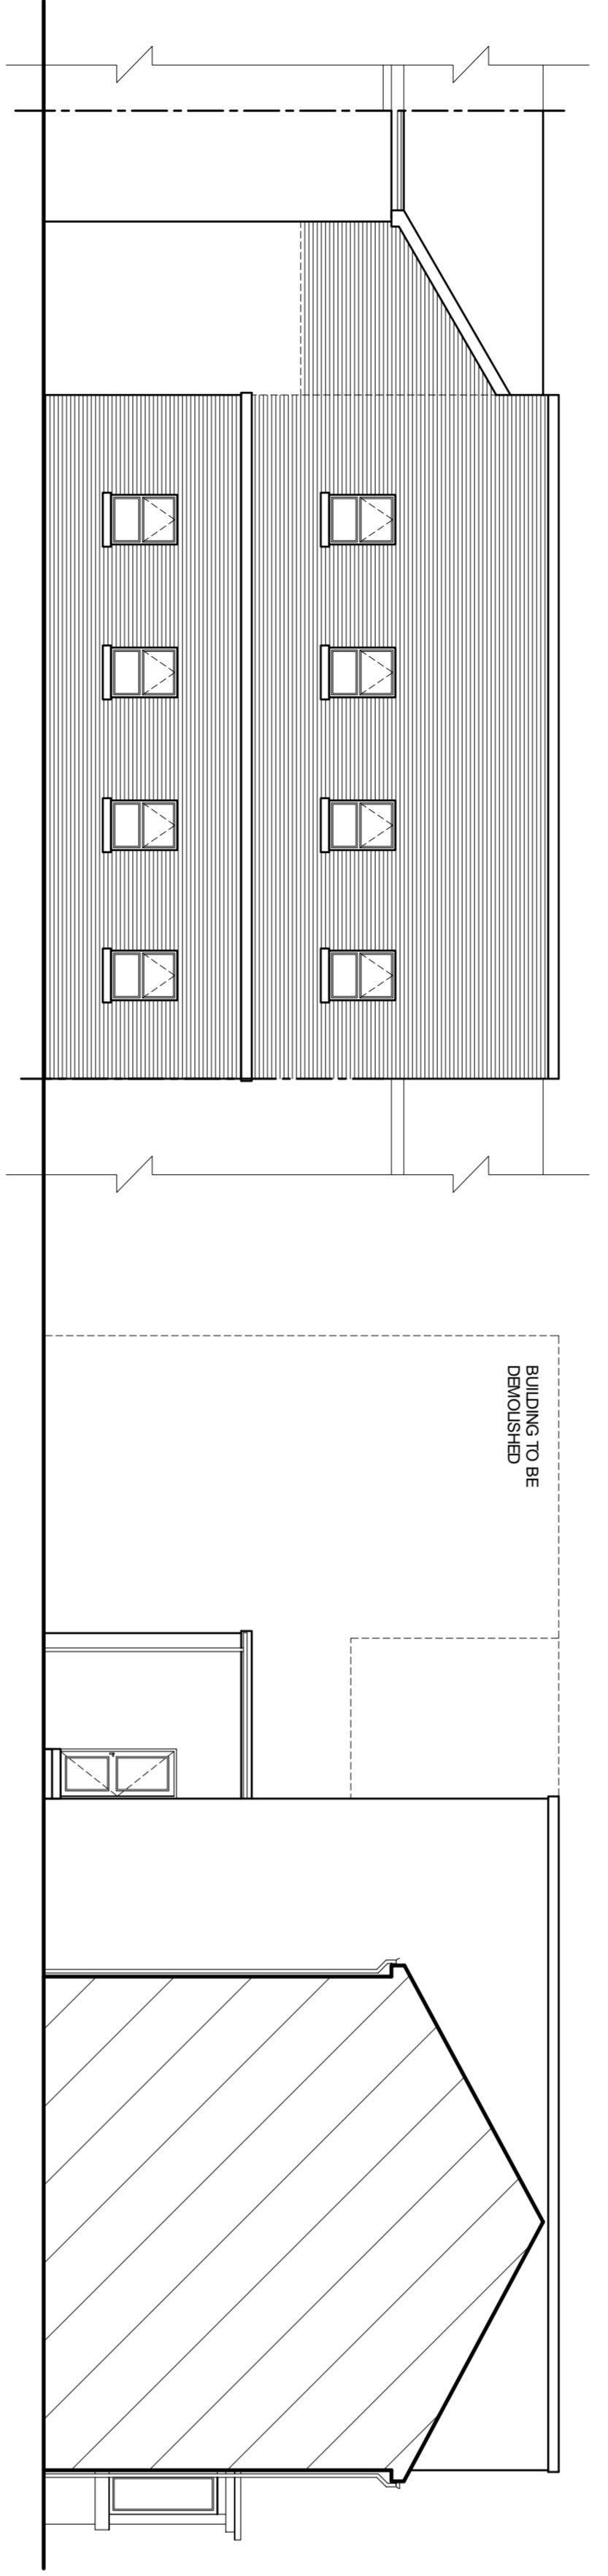


SIDE ELEVATION

SIDE ELEVATION

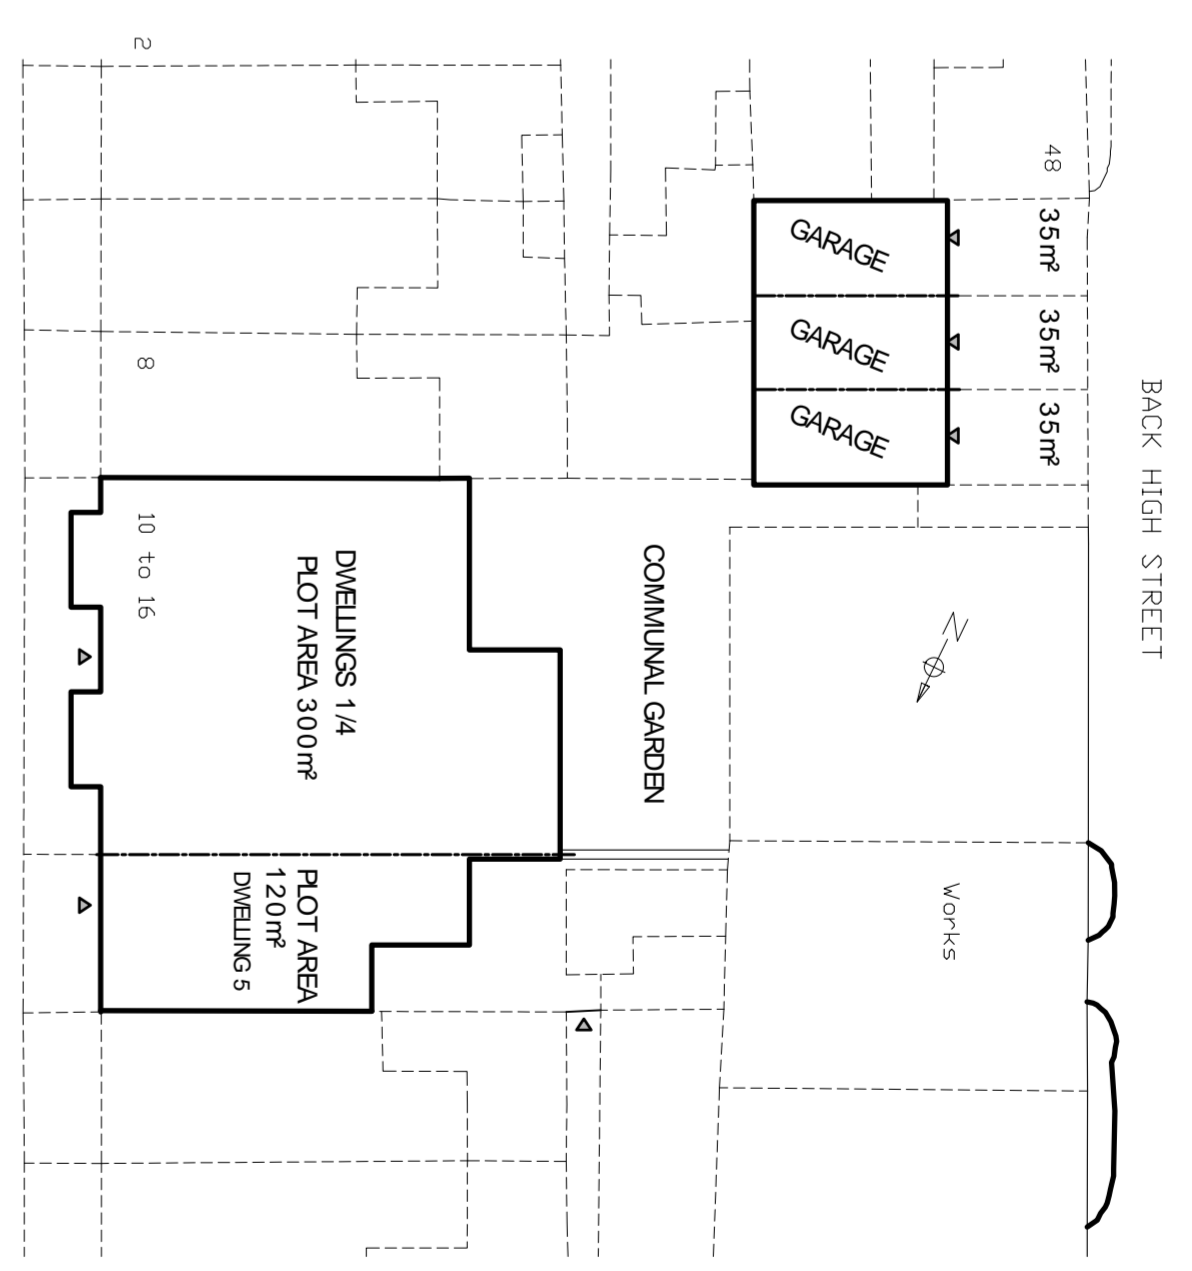

SITE AREA KEY SCALE 1:250

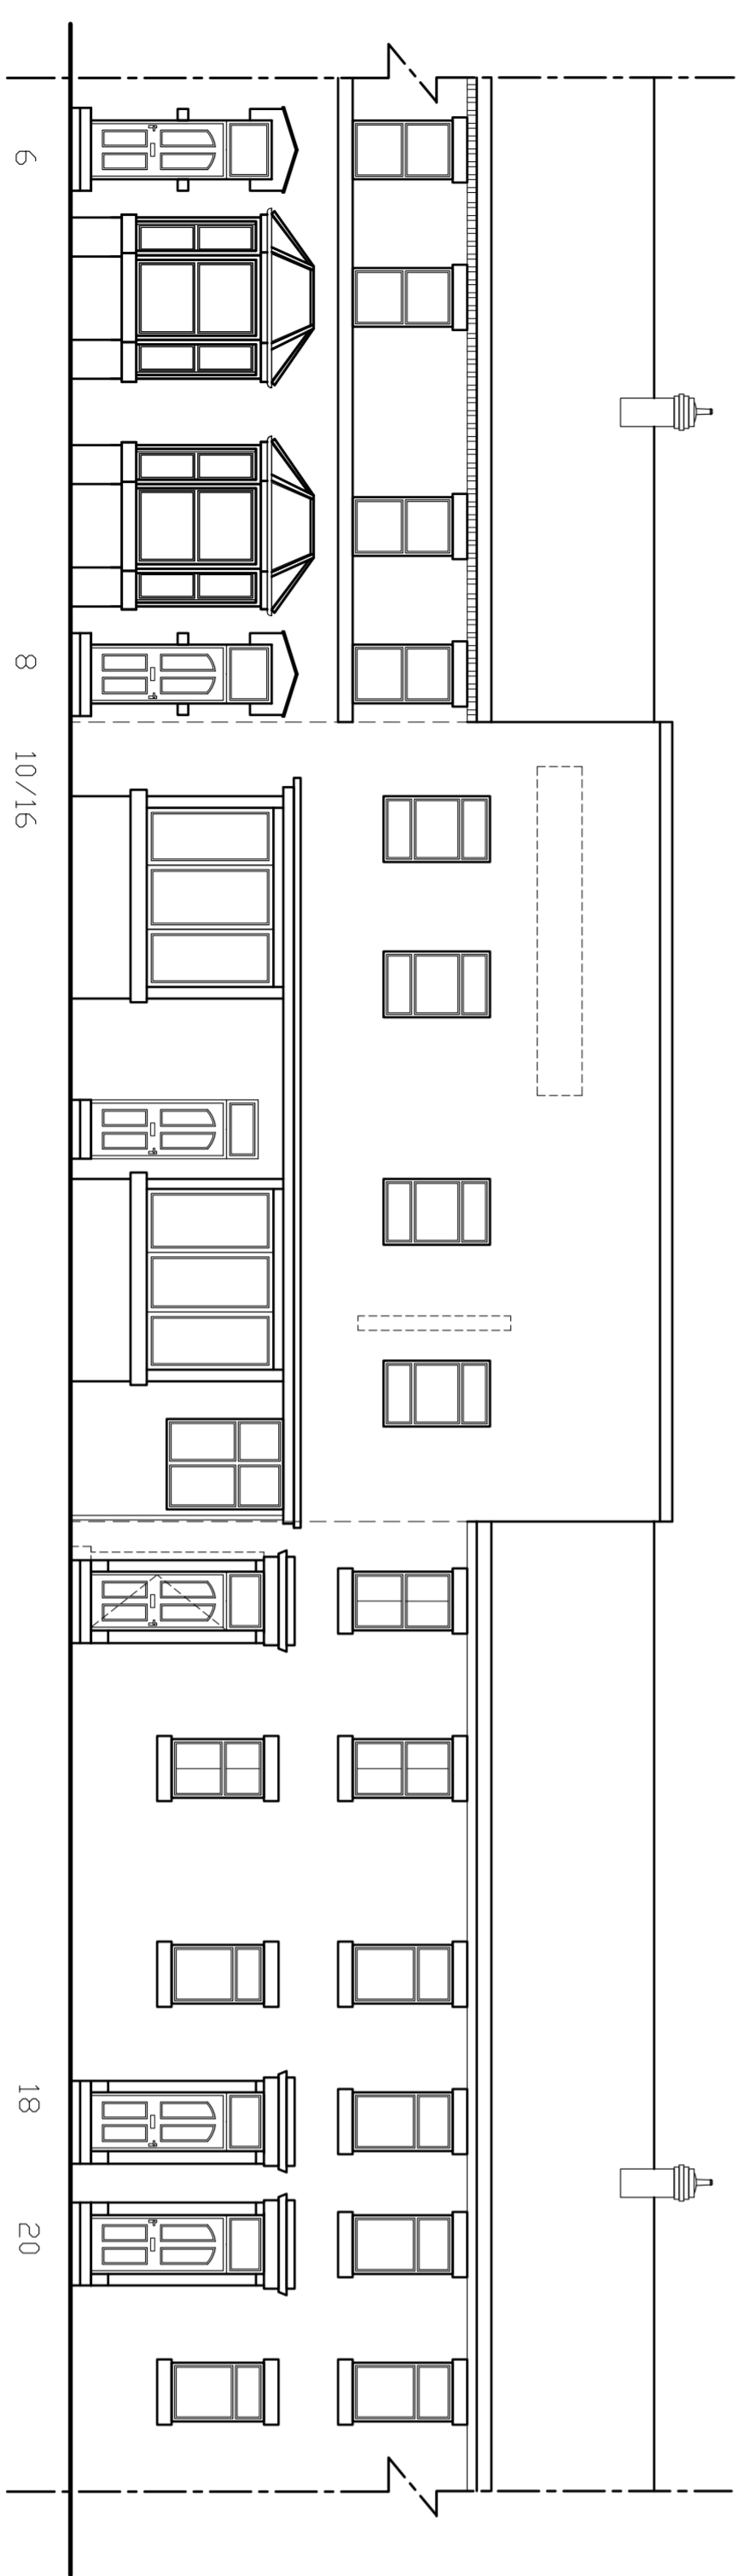

STREET SCENE ON EXCHANGE STREET SCALE 1:100

NOTES

1. ALL DIMENSIONS ARE IN MILLIMETRES.
2. THIS DRAWING IS TO BE READ IN CONJUNCTION WITH ALL OTHER RELATED DRAWINGS AND DOCUMENTS. PLEASE REFER TO THE DRAWING LIST FOR DETAILS.
3. THE CONTRACTOR IS TO CHECK AND VERIFY ALL DIMENSIONS ON SITE PRIOR TO COMMENCEMENT OF CONSTRUCTION WORKS. ANY DISCREPANCIES SHOULD BE REPORTED IMMEDIATELY TO THE ARCHITECT.
4. ASSUMPTIONS USED IN THE DESIGN AND DRAWING PREPARATION REFER TO THAT FOUND ON SITE.

MATERIAL SPECIFICATION

ALL SUPPLIERS TO BE CONFIRMED

ROOF CLADDING	NATURAL GREY SLATE
RIDGE TILE	GREY CONCRETE
EXTERNAL WALLS	TO MATCH EXISTING
CILL & HEADS	TO BE DARK SANDSTONE
WINDOWS	DOUBLE GLAZED WITH WHITE UPVC FRAMES
DOORS	DOUBLE GLAZED WITH WHITE UPVC FRAMES
FRONT DOOR	TO BE STAINED HARD WOOD TIMBER GLASS TO BE CLEAR
GARAGE DOOR	TO BE BLACK POWDER COATED METAL
FASCIA & EAVES BOARDS	TO BE WHITE UPVC
RAINWATER GOODS	TO BE BLACK UPVC

KEY

	DENOTES BRICKWORK
	DENOTES TILED ROOF
	DENOTES NEW WALL BRICK/BLOCKWORK
	DENOTES FROSTED WINDOW
	DENOTES HIDDEN LINE

Keystone Design Associates Ltd.
 1st Floor, 10 Exchange Street, Bristol, BS1 2JF
 Tel: 01252 669000 Fax: 01252 725901 Email: info@keystonedesign.co.uk

PROJECT ADDRESS
PROGRESS CLUB EXCHANGE STREET
 HOUSING DEVELOPMENT

DRAWING TITLE
ELEVATIONS & STREET SCENE

Client	SATHY ESTATES	Date	24/05/18
Drawn	PB	Checked	
Drawing No.	A014/299/P/101	Scales	1:50/100@A1
Revision	--		

This drawing & contents are the property of Keystone Design Assoc Ltd. It is not to be reproduced, stored in a retrieval system, or transmitted in any form or by any means, electronic, mechanical, photocopying, recording, or by any information storage and retrieval system, without the prior written permission of Keystone Design Assoc Ltd.

