




Block plan (as existing) scale 1:500 @ A3

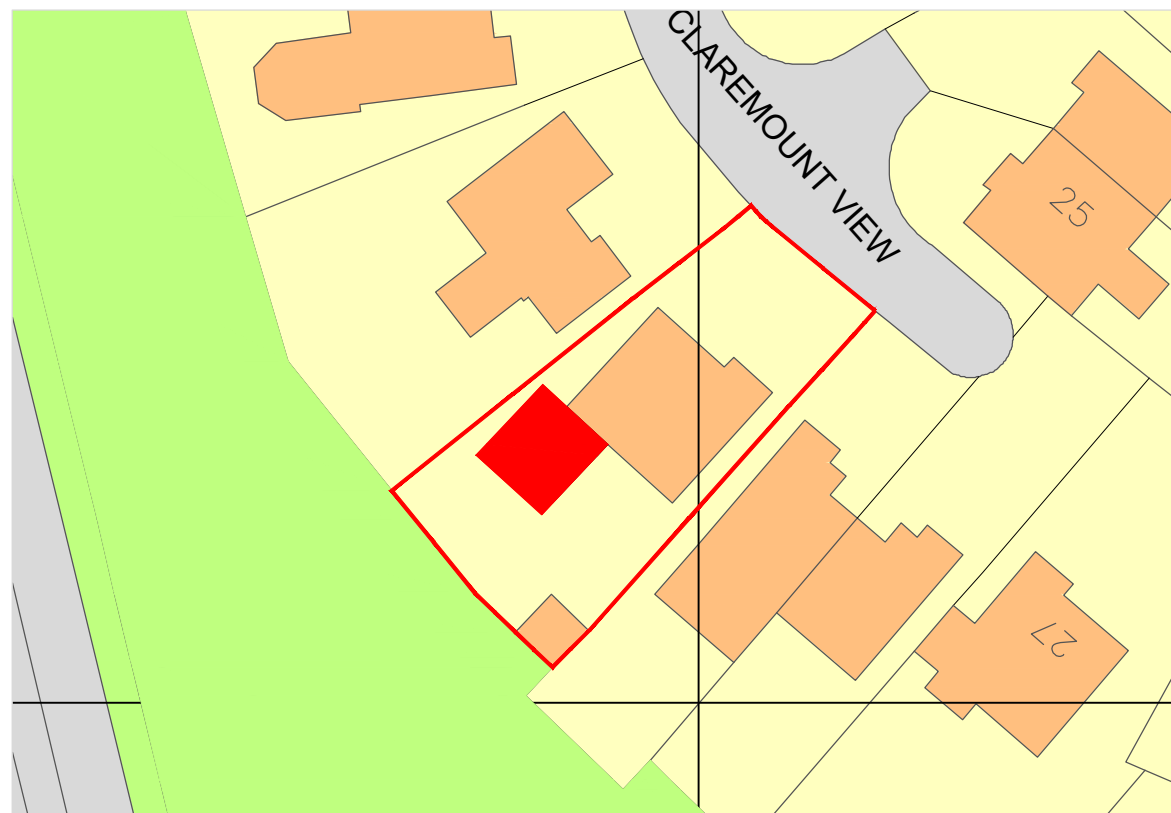

Block plan (as proposed) scale 1:500 @ A3

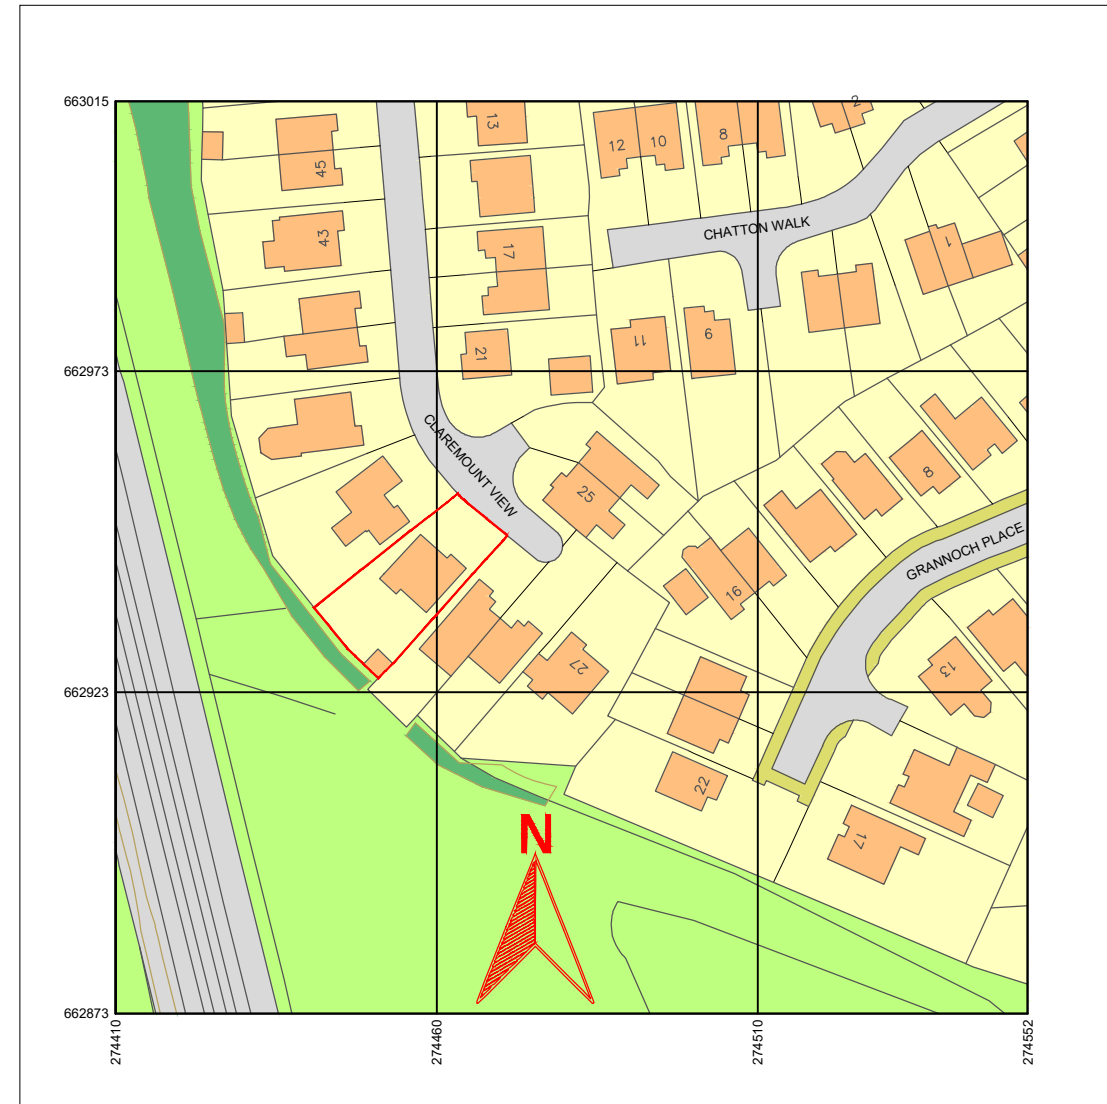

Location plan scale 1:1250 @ A3

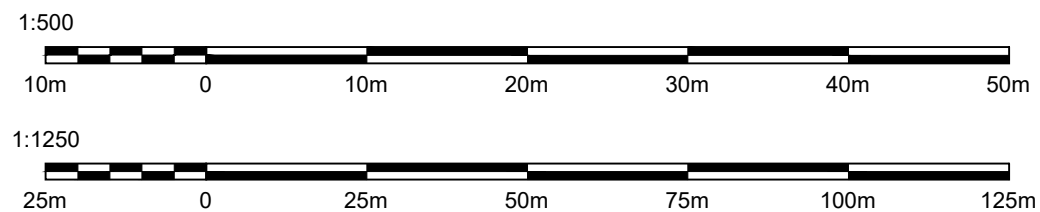

GENERAL NOTES

- Building Control to be informed in writing 7 days before commencement on site.
- The contractor is deemed to have visited the site and ascertained the true nature of the works.
- All dimensions are in millimetres u.n.o.
- No dimensions are to be scaled from this or any other associated drawing.
- All works are to be carried out in a tradesman like manner and in accordance with all current British Standards and Code of Practice.
- Allow for removing all rubbish and debris from the site and for thoroughly cleaning the site.
- All demolition's to be carried out in accordance with BS. 6187 and the Health & Safety at Work Act 2000.
- All materials and workmanship not otherwise specified shall be in accordance with the current British Standards including all amendments to date.

THIS DRAWING IS FOR **PLANNING PERMISSION ONLY**. NO LIABILITY WILL BE ACCEPTED FOR ANY OMISSION FROM THIS DRAWING SHOULD THE DRAWING BE USED FOR CONSTRUCTION PURPOSES.

Rev	Date	Amendments	By
Client			
Bali Singh 33 Claremount View Canbroe Coatbridge ML5 4GA			
Project			
Single storey rear extension			
Title			
Location & Block Plans			
Scales			
as indicated @ A3			
Drawn		Date	
RMG		Feb. 2022	
Project No.			
22/02/100			
Drawing No.			
GA - 006			
Rev			