

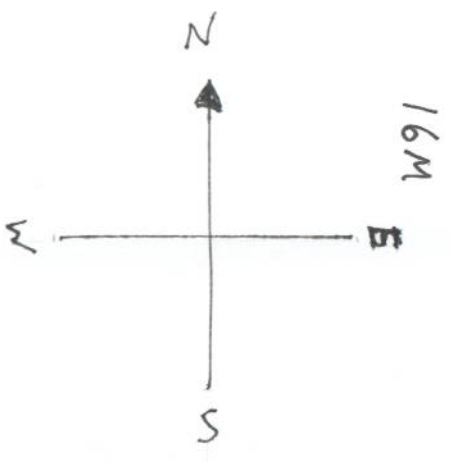


GROUND PLAN OF PROPOSED BUNGALOW  
PLOT 2 SUMMERFIELD VIEW

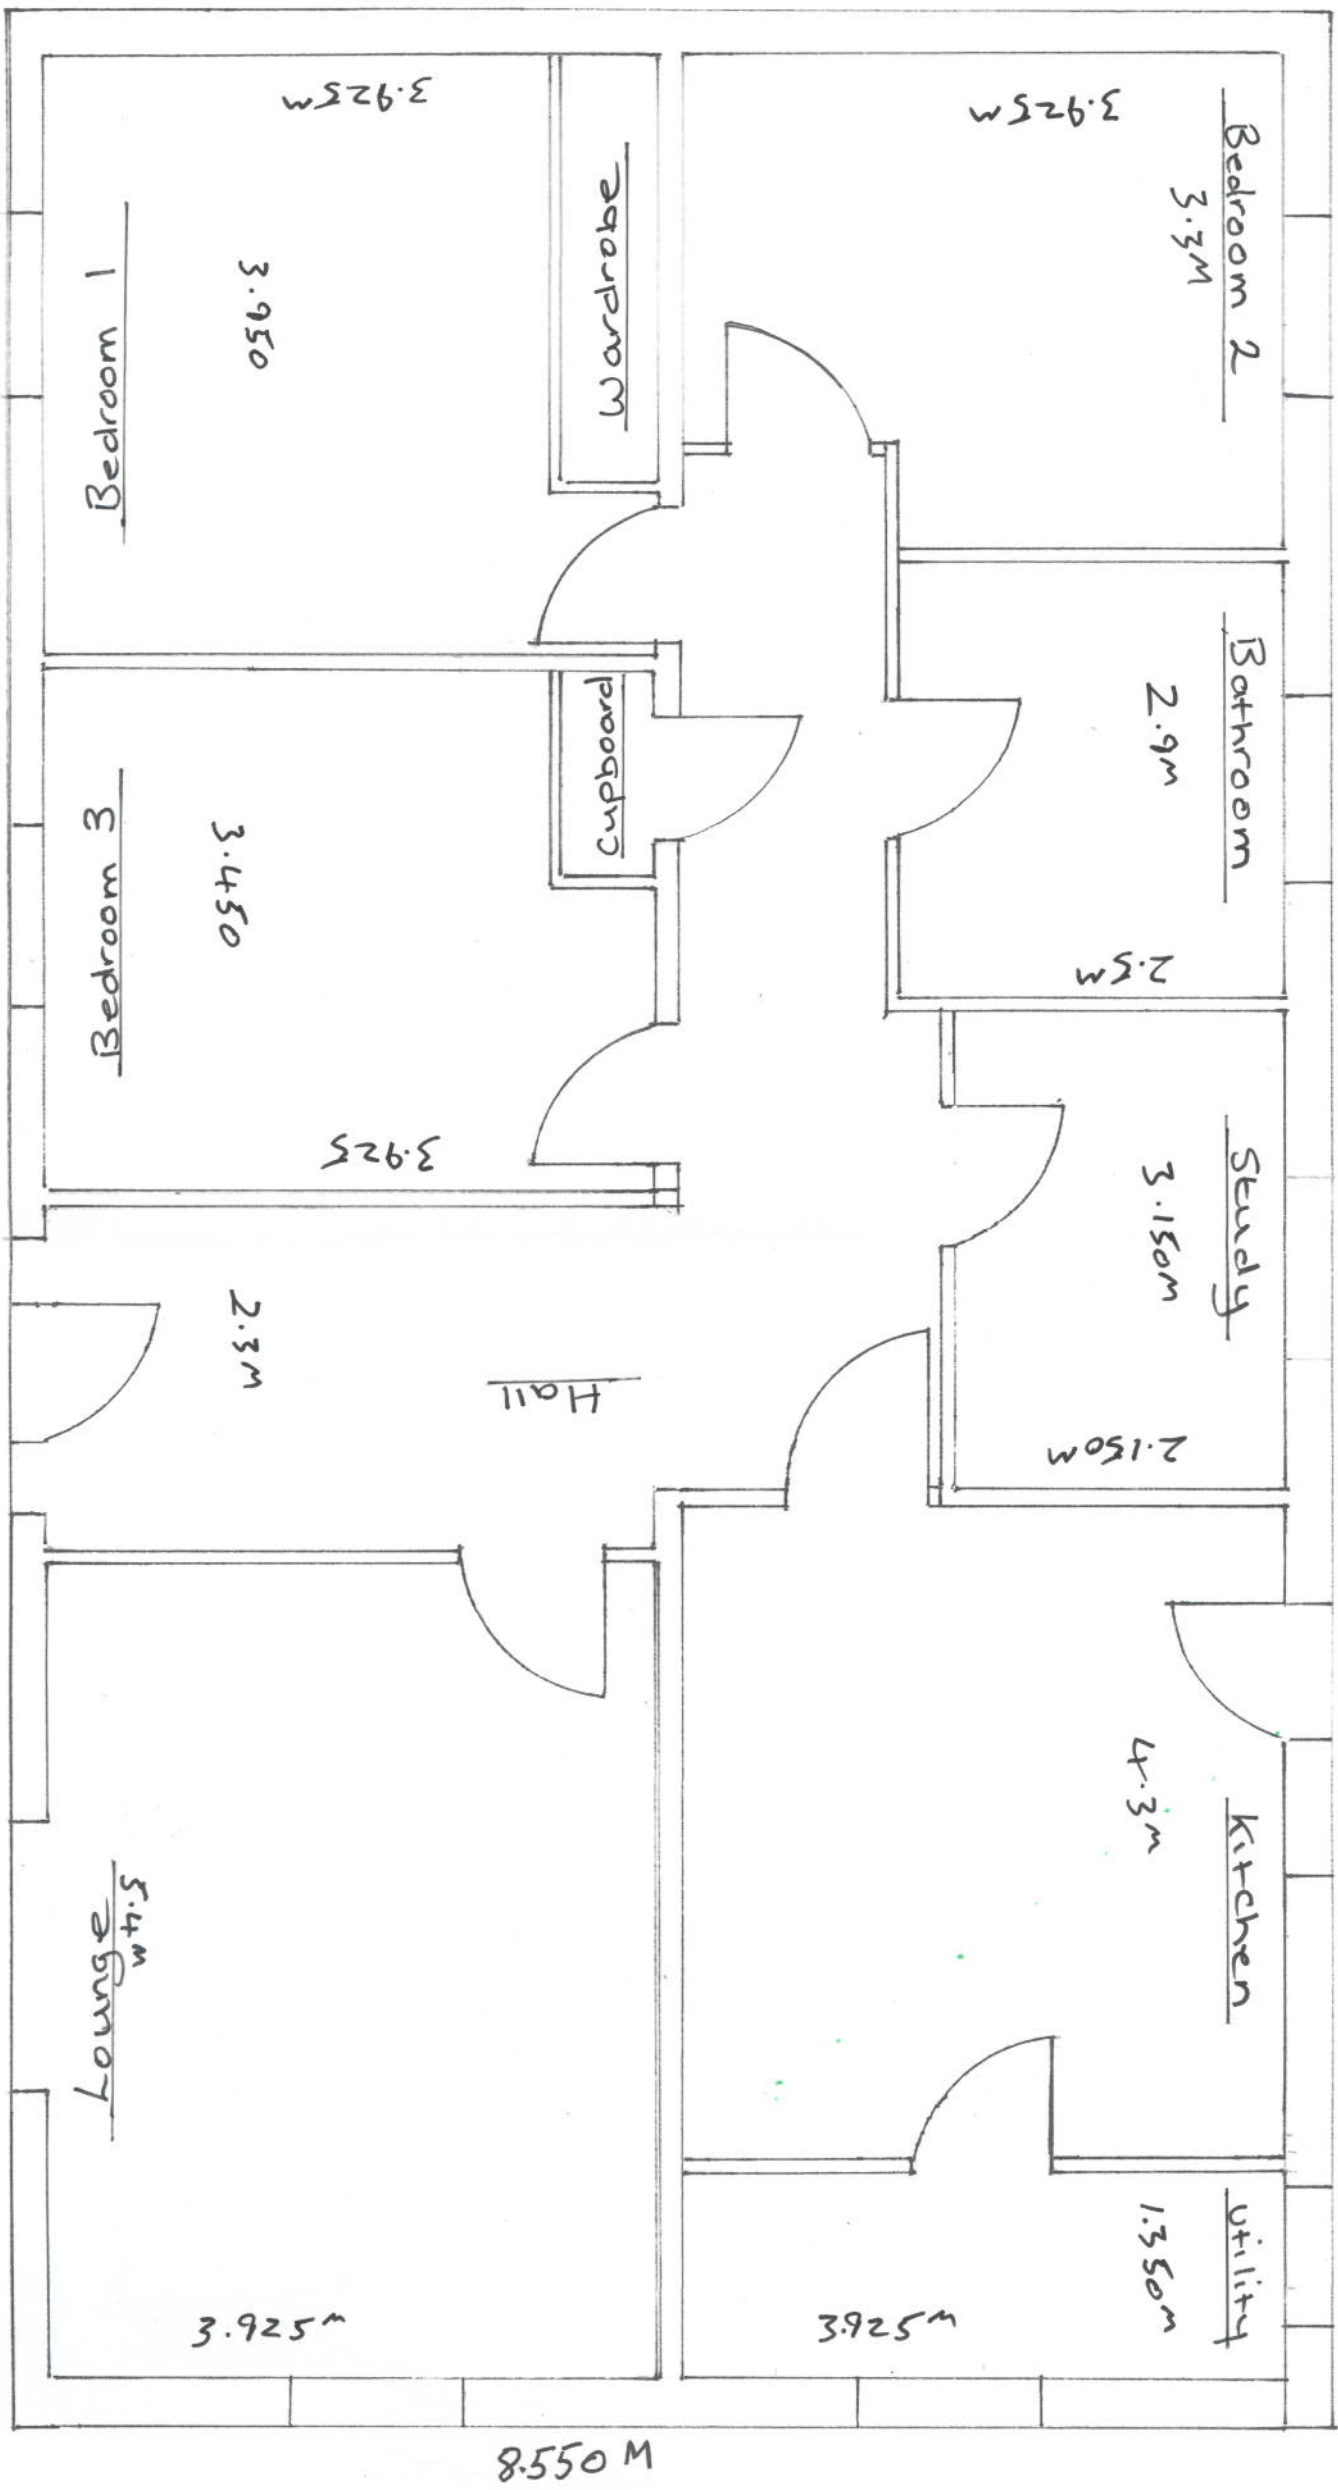


SCALE 1-50


8.550 M

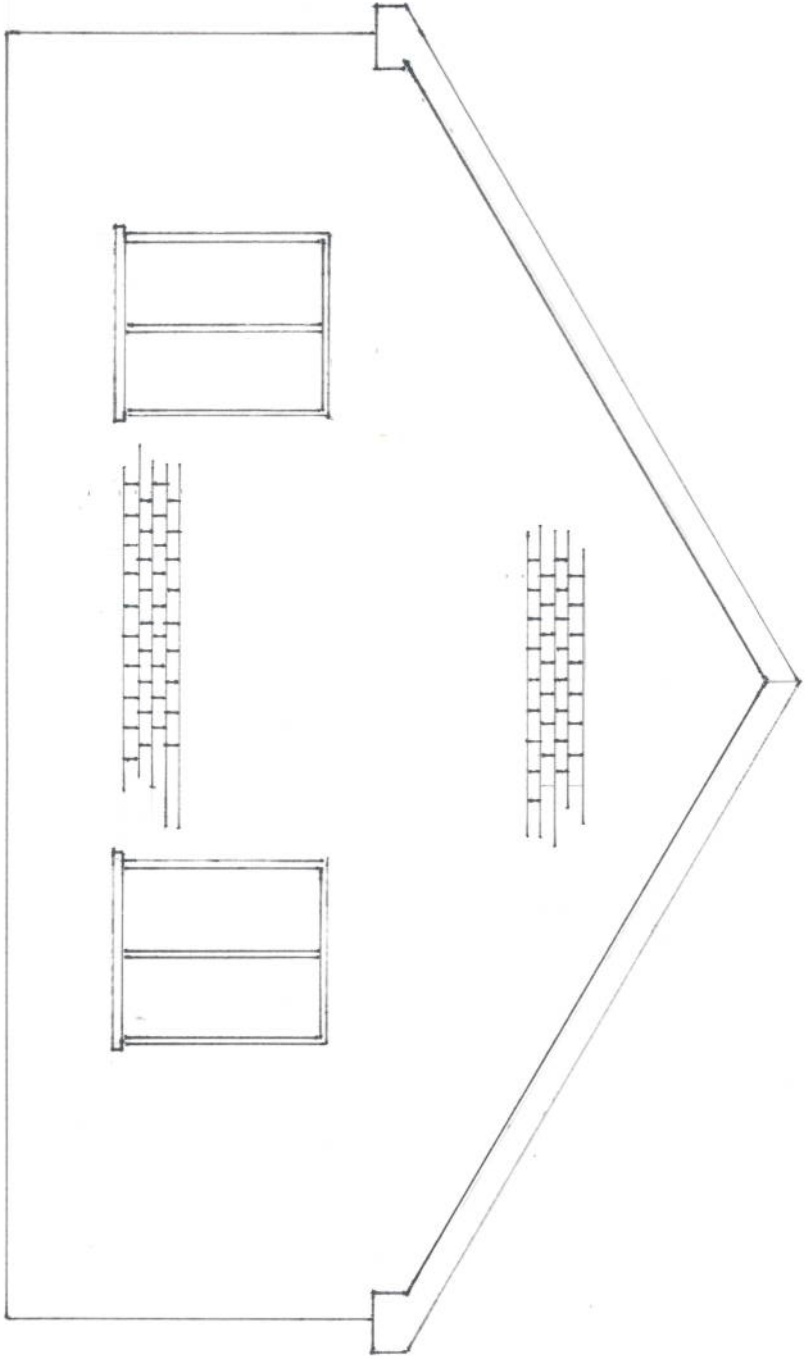


8.550 M

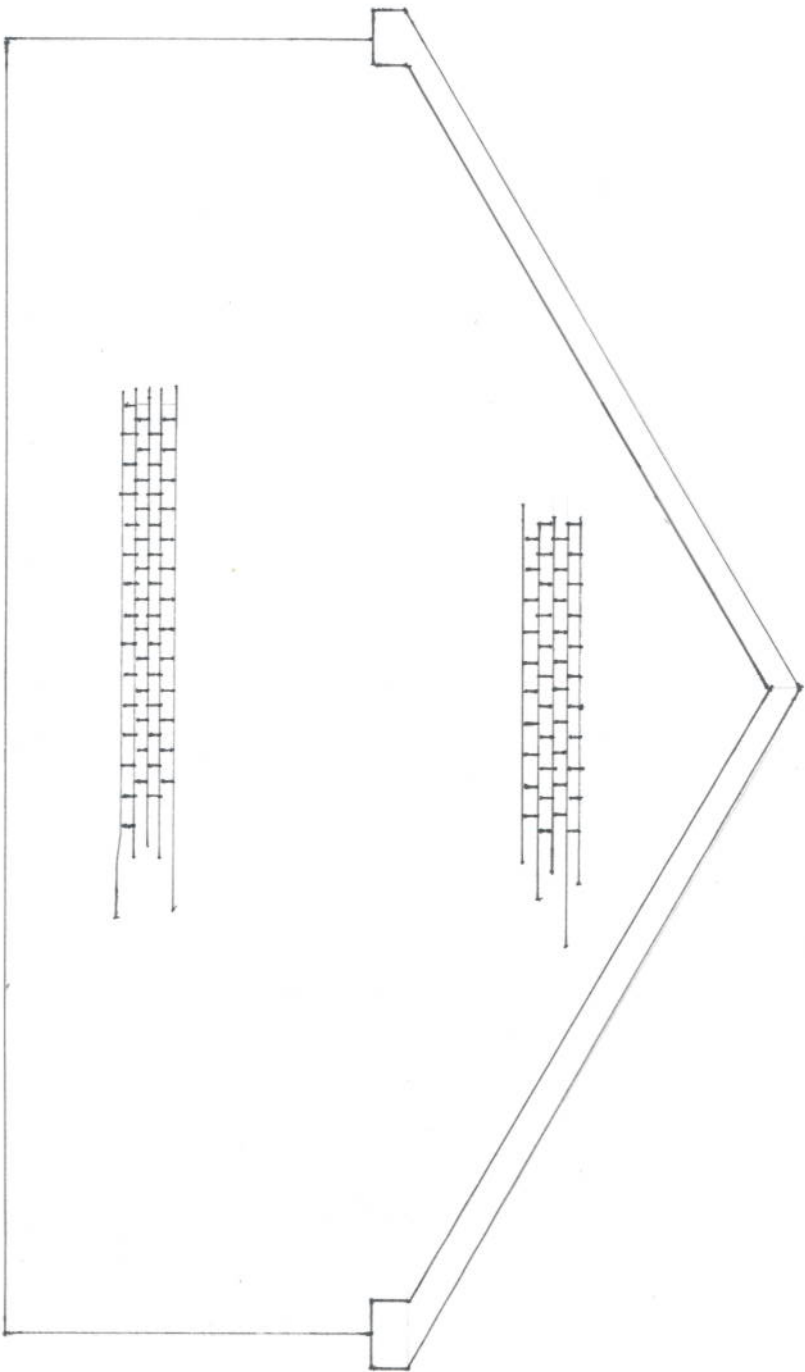

16M.

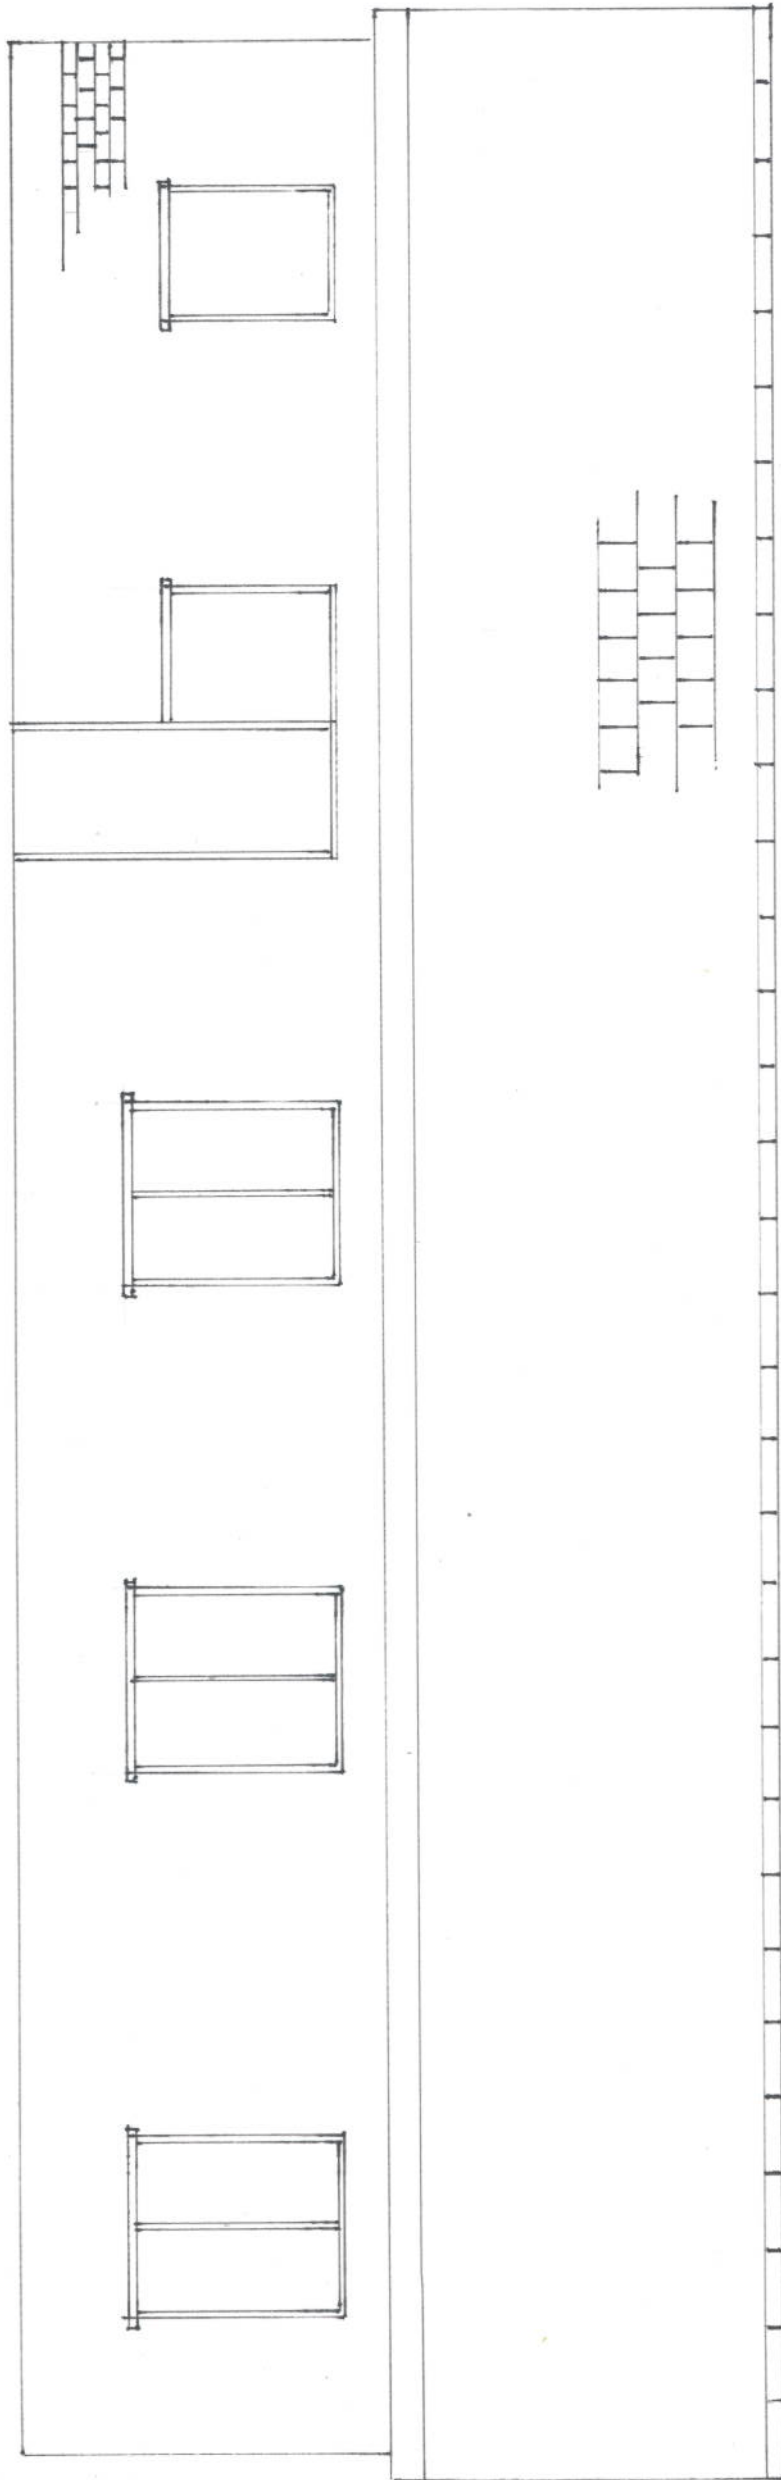

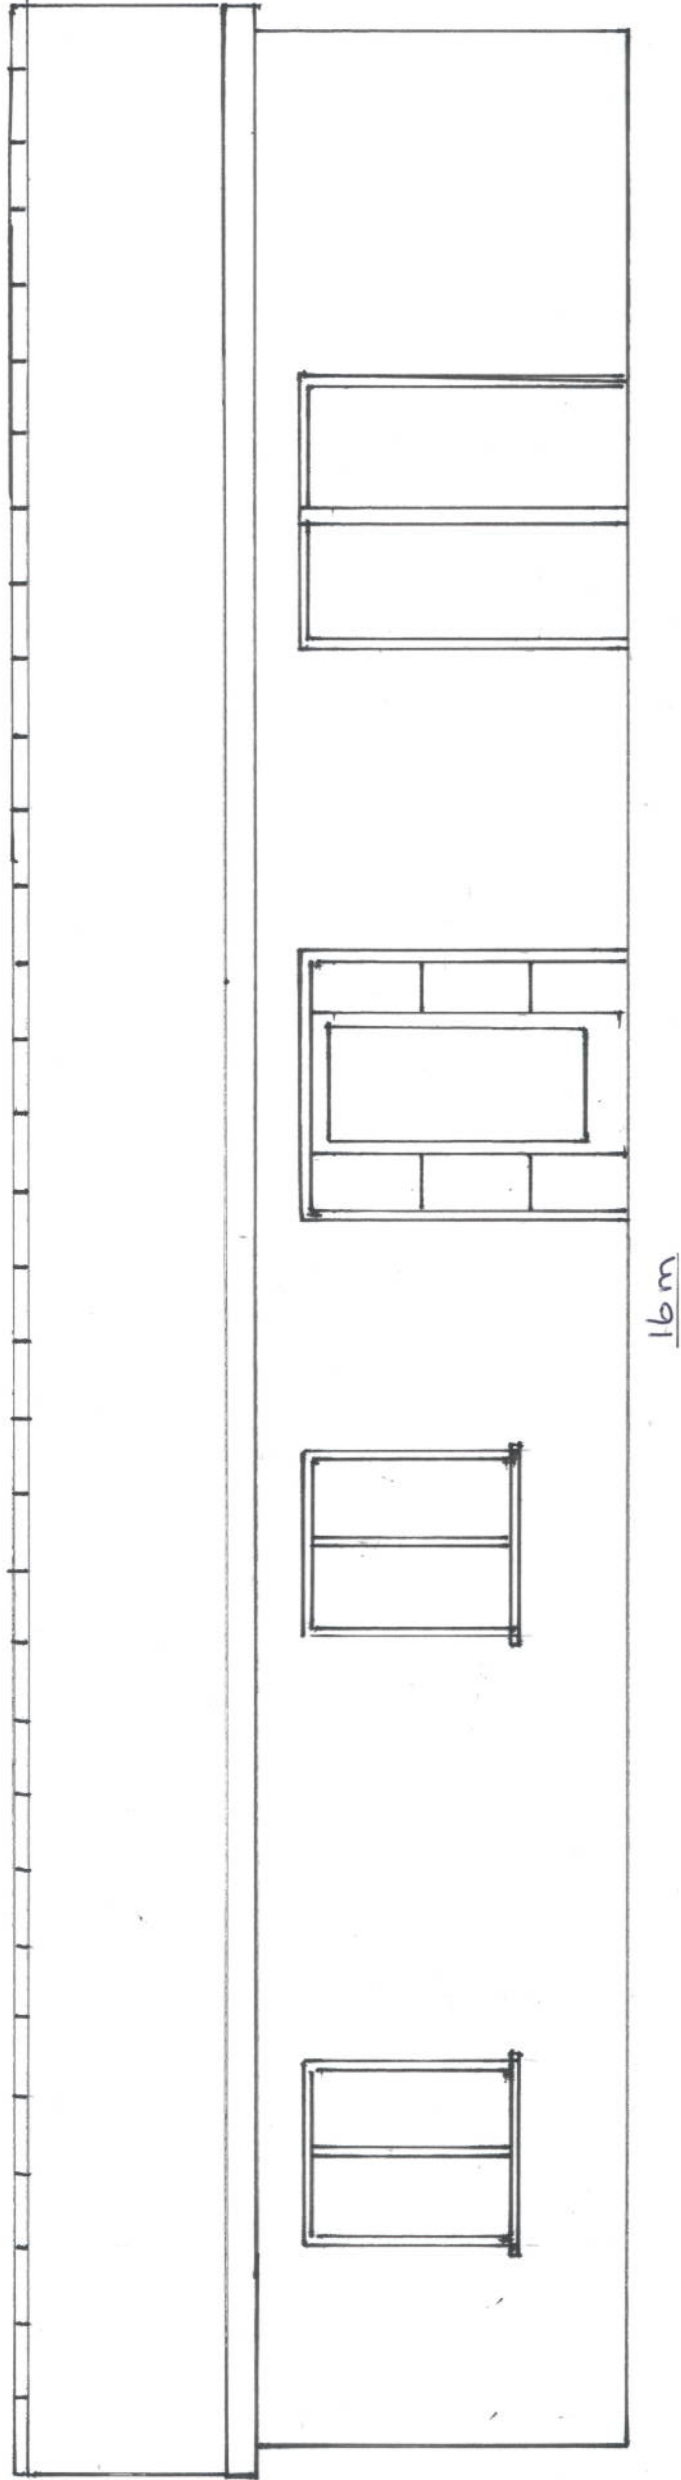


16m

WEST ELEVATION - PLOT 2  
SUMMERFIELD VIEW



**Summerfield View, Newbridge-On-Wye, Llandrindod Wells, LD1  
6LS**

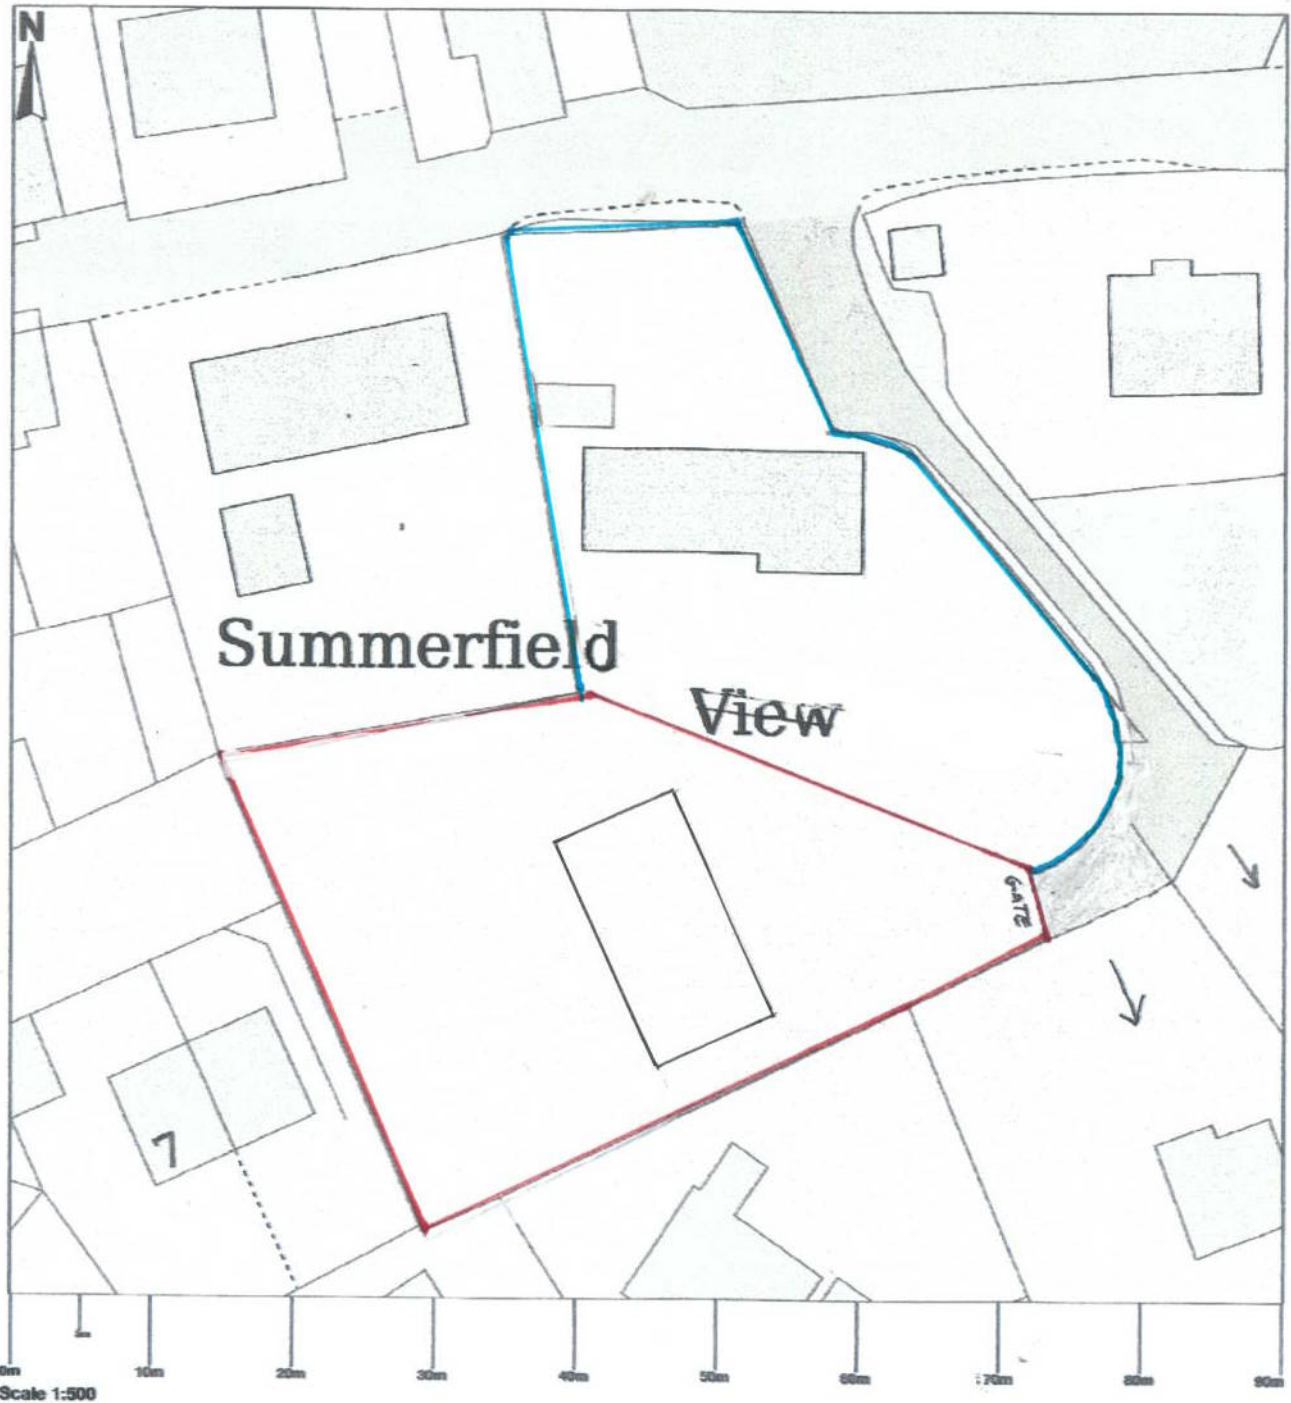

## Summerfield View, Newbridge-On-Wye, Llandrindod Wells, LD1 6LS

