

Notes

This document is the property of LHA Architecture + Design and may not be reissued, loaned or copied in part or in whole without written permission © 2020.

All dimensions are in millimetres unless stated otherwise.

This drawing should be read in conjunction with all other relevant information, specifications and schedules.

If this drawing is received electronically it is the recipients responsibility to print the document at the correct scale and paper size.

Use only figured dimensions.

All dimensions to be checked on site prior to commencing work and any discrepancies to be advised immediately.

The design has been developed in compliance with the Construction (Design and Management) Regulations 2015 and other relevant health and safety and workplace regulations and good practice.

Architectural design has been carried out with due consideration for safety during construction, occupation and maintenance of the finished structure.

It is assumed that all works on this drawing will be carried out by a competent contractor working, where appropriate, to an approved method statement.

All work to be carried out in accordance with all current and relevant British Standards and BS Codes of Practice.

Revision Details


* *

//****



Produced on 09 March 2022 from the Ordnance Survey National Geographic Database and incorporating surveyed revision available at this date.
 This map shows the area bounded by 608223 216711, 608365 216711, 608365 216853, 608223 216853, 608223 216711
 Reproduction in whole or part is prohibited without the prior permission of Ordnance Survey.
 Crown copyright 2022. Supplied by copla ltd trading as UKPlanningMaps.com a licensed Ordnance Survey partner (100054135).
 Data licence expires 09 March 2023. Unique plan reference: v2c/1764958/1034601

SITE LOCATION PLAN
 SCALE: 1:1250

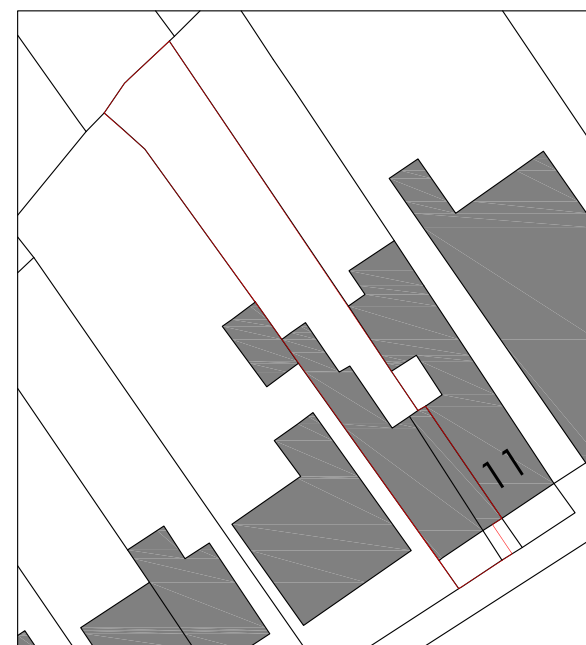

PROPOSED SITE BLOCK PLAN
 SCALE: 1:500

Project Title
 9 Western Road
 Brightlingsea

Client
 Mr & Mrs. Wainford

Drawing Title
 Existing Site Location and Proposed Site
 Block Plan

Status
PLANNING

Drawing Number
 EH21070 - LHA - 001

Revision Scale
 - 1:1250 & 1:500 @ A3

Issue Date
 MAR 22



LHA Architecture + Design
 T 07974 122496
 E liz@lha-ad.co.uk
 W www.lha-ad.co.uk
 4 All Saints Avenue | Colchester | Essex | CO3 4NZ