

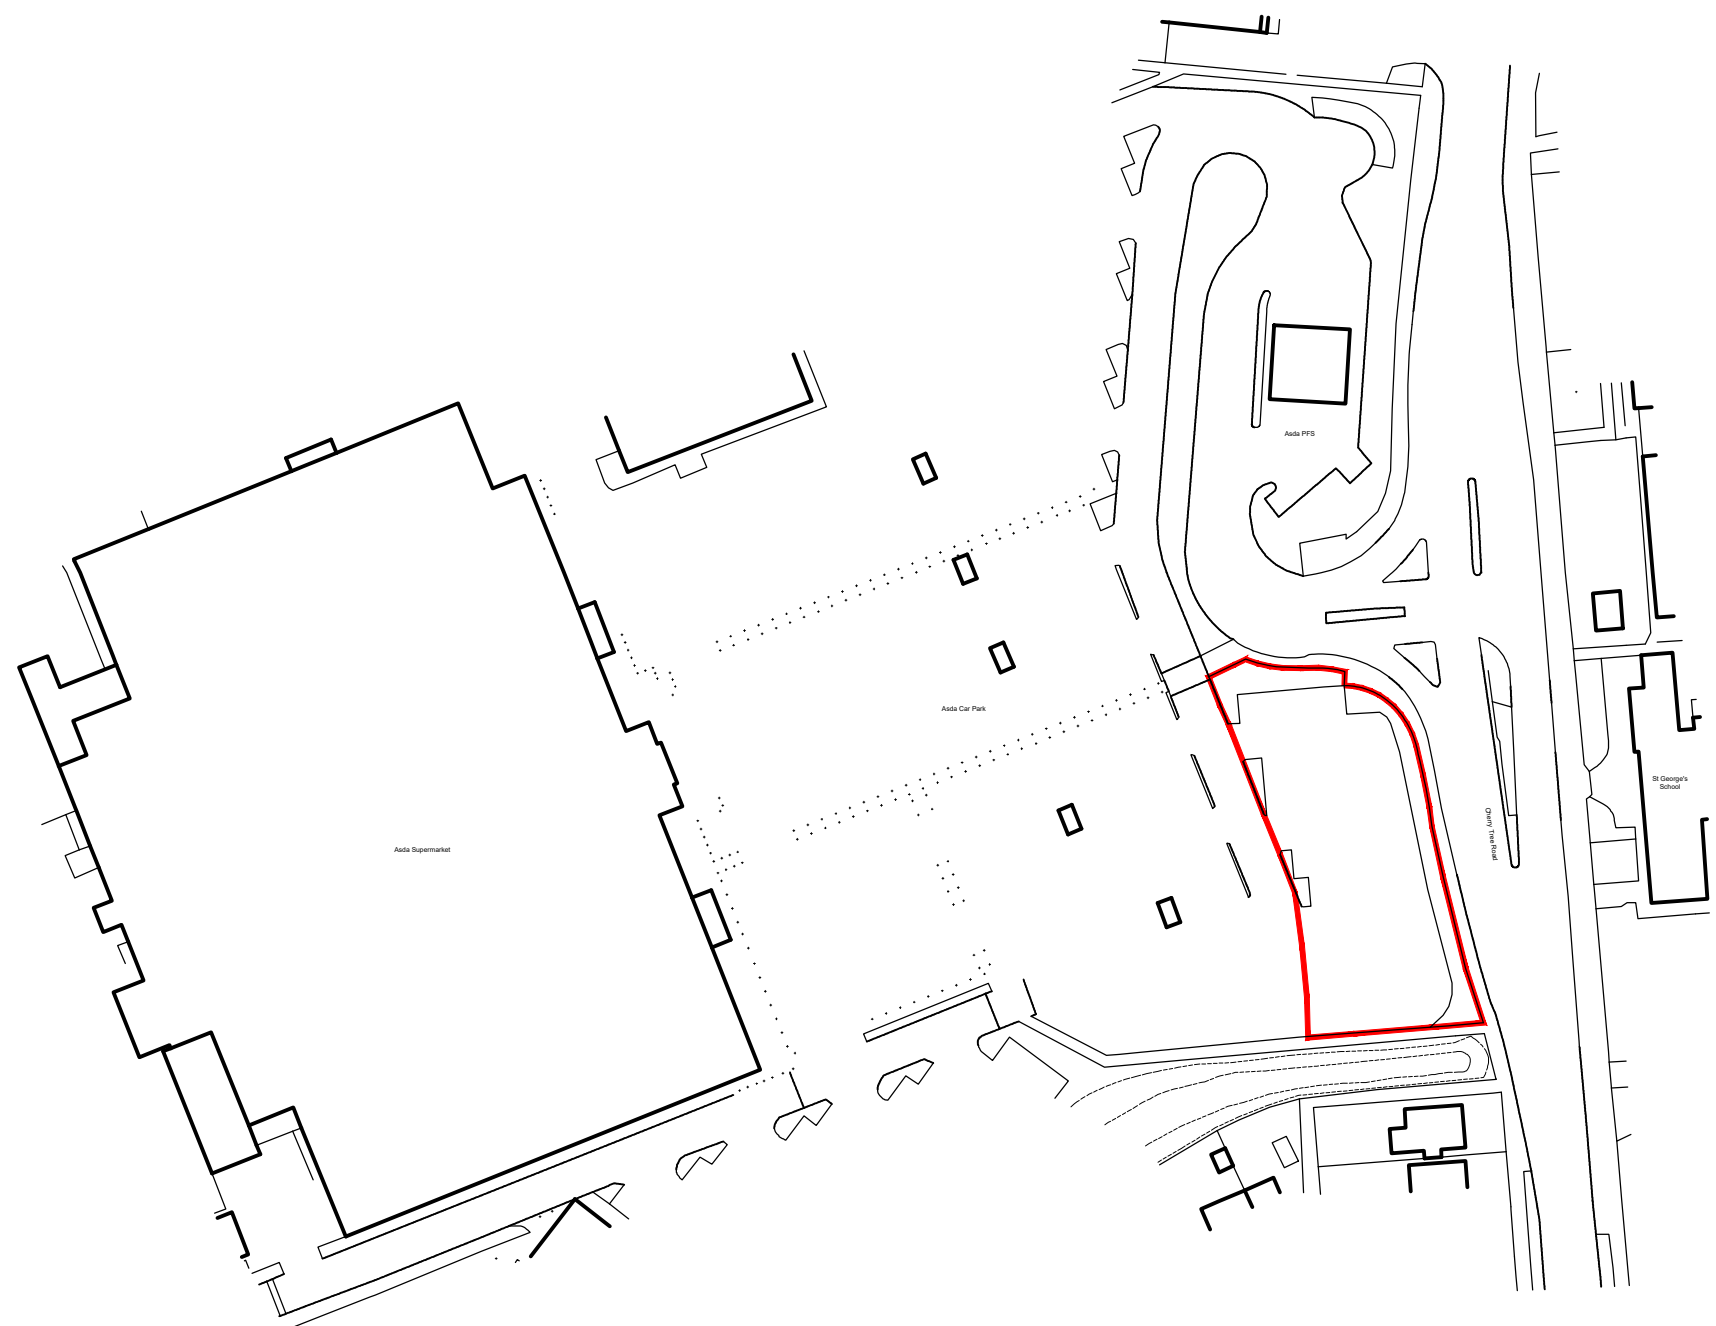


THIS DOCUMENT AND ALL INFORMATION CONTAINED HEREIN IS CONFIDENTIAL AND THE INTELLECTUAL PROPERTY OF ADS DESIGN. IT IS DISCLOSED IN CONFIDENCE ON TERMS THAT IT WILL NOT BE DISCLOSED TO ANY THIRD PARTY, USED, SOLD, LOANED, LICENSED OR REPRODUCED IN WHOLE OR IN PART IN ANY MANNER OR FORM FOR MANUFACTURING, TENDERING OR FOR ANY OTHER PURPOSE WITHOUT THE WRITTEN PERMISSION OF ADS DESIGN. © ADS DESIGN

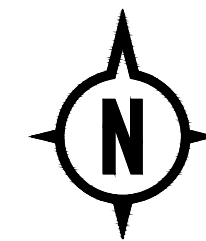

Mapping contents (c) Crown copyright and database rights 2020 Ordnance Survey 100035207

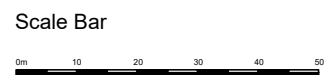

A 26.01.22
REVISED RED LINE

REVISIONS ^

CLIENT EURO GARAGES LTD

PROJECT CHERRY TREE
BLACKPOOL
FY4 4QH

TITLE SITE LOCATION
PLAN

DATE 02.09.21

SCALE 1:1250 @ A3

JOB ID 1834

DWG 1a



+44 (0)1943 464152
ADS-DESIGN.NET