


THIS DOCUMENT AND ALL INFORMATION CONTAINED HEREIN IS CONFIDENTIAL AND THE INTELLECTUAL PROPERTY OF ADS DESIGN. IT IS DISCLOSED IN CONFIDENCE ON TERMS THAT IT WILL NOT BE DISCLOSED TO ANY THIRD PARTY, USED, SOLD, LOANED, LICENSED OR REPRODUCED IN WHOLE OR IN PART IN ANY MANNER OR FORM FOR MANUFACTURING, TENDERING OR FOR ANY OTHER PURPOSE WITHOUT THE WRITTEN PERMISSION OF ADS DESIGN. © ADS DESIGN

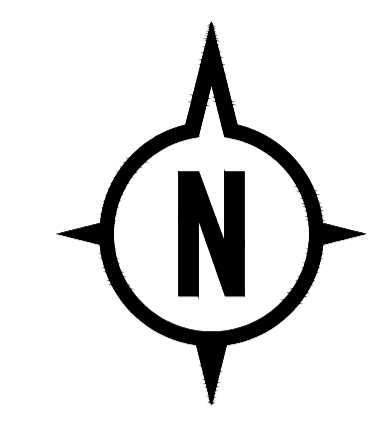

Existing Supermarket and Parking

ASDA Supermarket

Car Park as existing


Car Park as existing

Cherry Tree Road

External Yard
Gross Footprint Area: 26.85m²

Drive Through Restaurant
Gross Footprint Area: 182.89m² / 1968.60ft²
Gross Internal Area: 165.88m² / 1785.49ft²

21 No. Spaces
inc 2 No. DDA
inc 2 No. EV Charge
(loss of 44 Asda spaces)

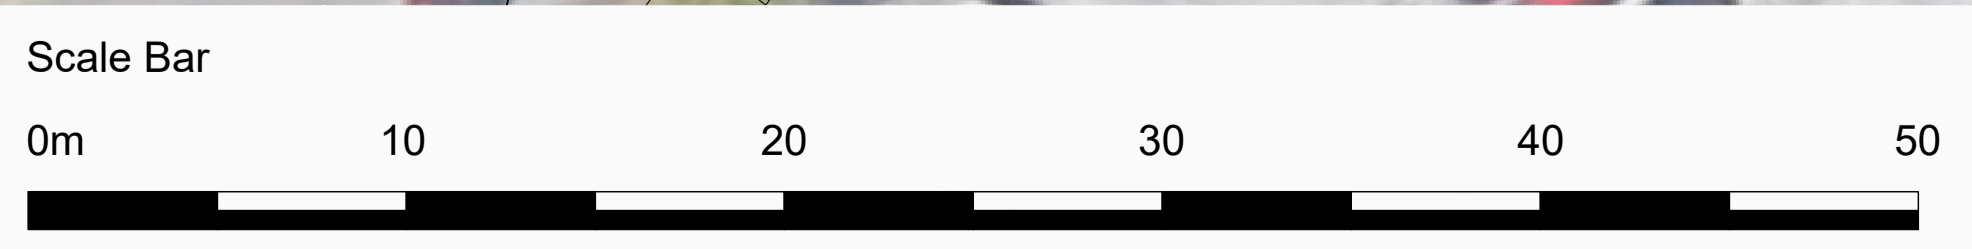

A	31.01.22	EXTERNAL BIN STORE ADDED
REVISIONS		
CLIENT	EURO GARAGES LTD	
PROJECT	CHERRY TREE BLACKPOOL FY4 4QH	
TITLE	PLANNING OVERALL SITE	
DATE	26.01.22	
SCALE	1:200 @ A1	
JOB ID	1834	
DWG	14a	