


Lyndon Cottage 48 High Street Northwold

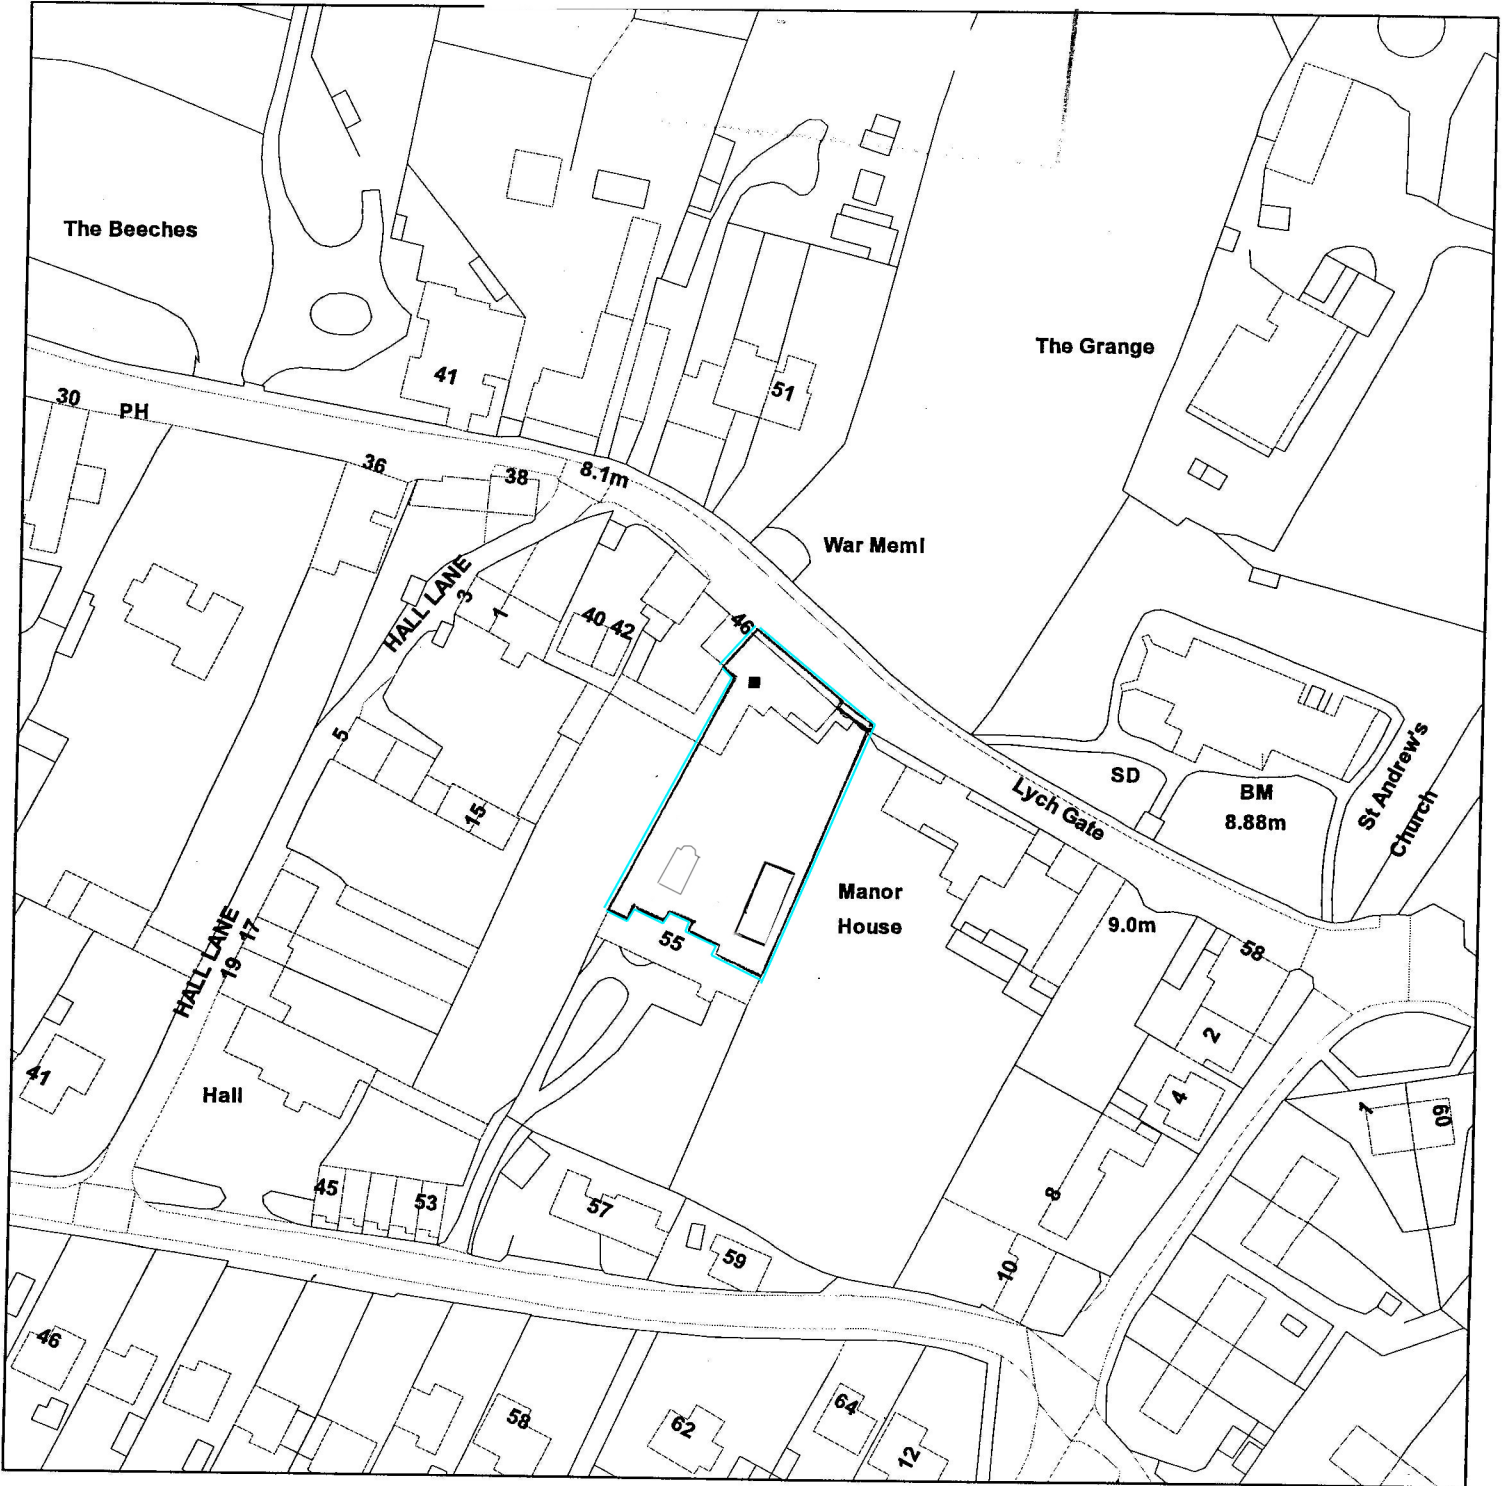

Scale:	1:1250
---------------	--------

Borough Council of King's Lynn & West Norfolk
Development Services
SLA Number

Reproduced from the Ordnance Survey map with the permission of the Controller of Her Majesty's Stationery Office © Crown Copyright 2000.

Unauthorised reproduction infringes Crown Copyright and may lead to prosecution or civil proceedings.