


Yeomans Barn Block Plan

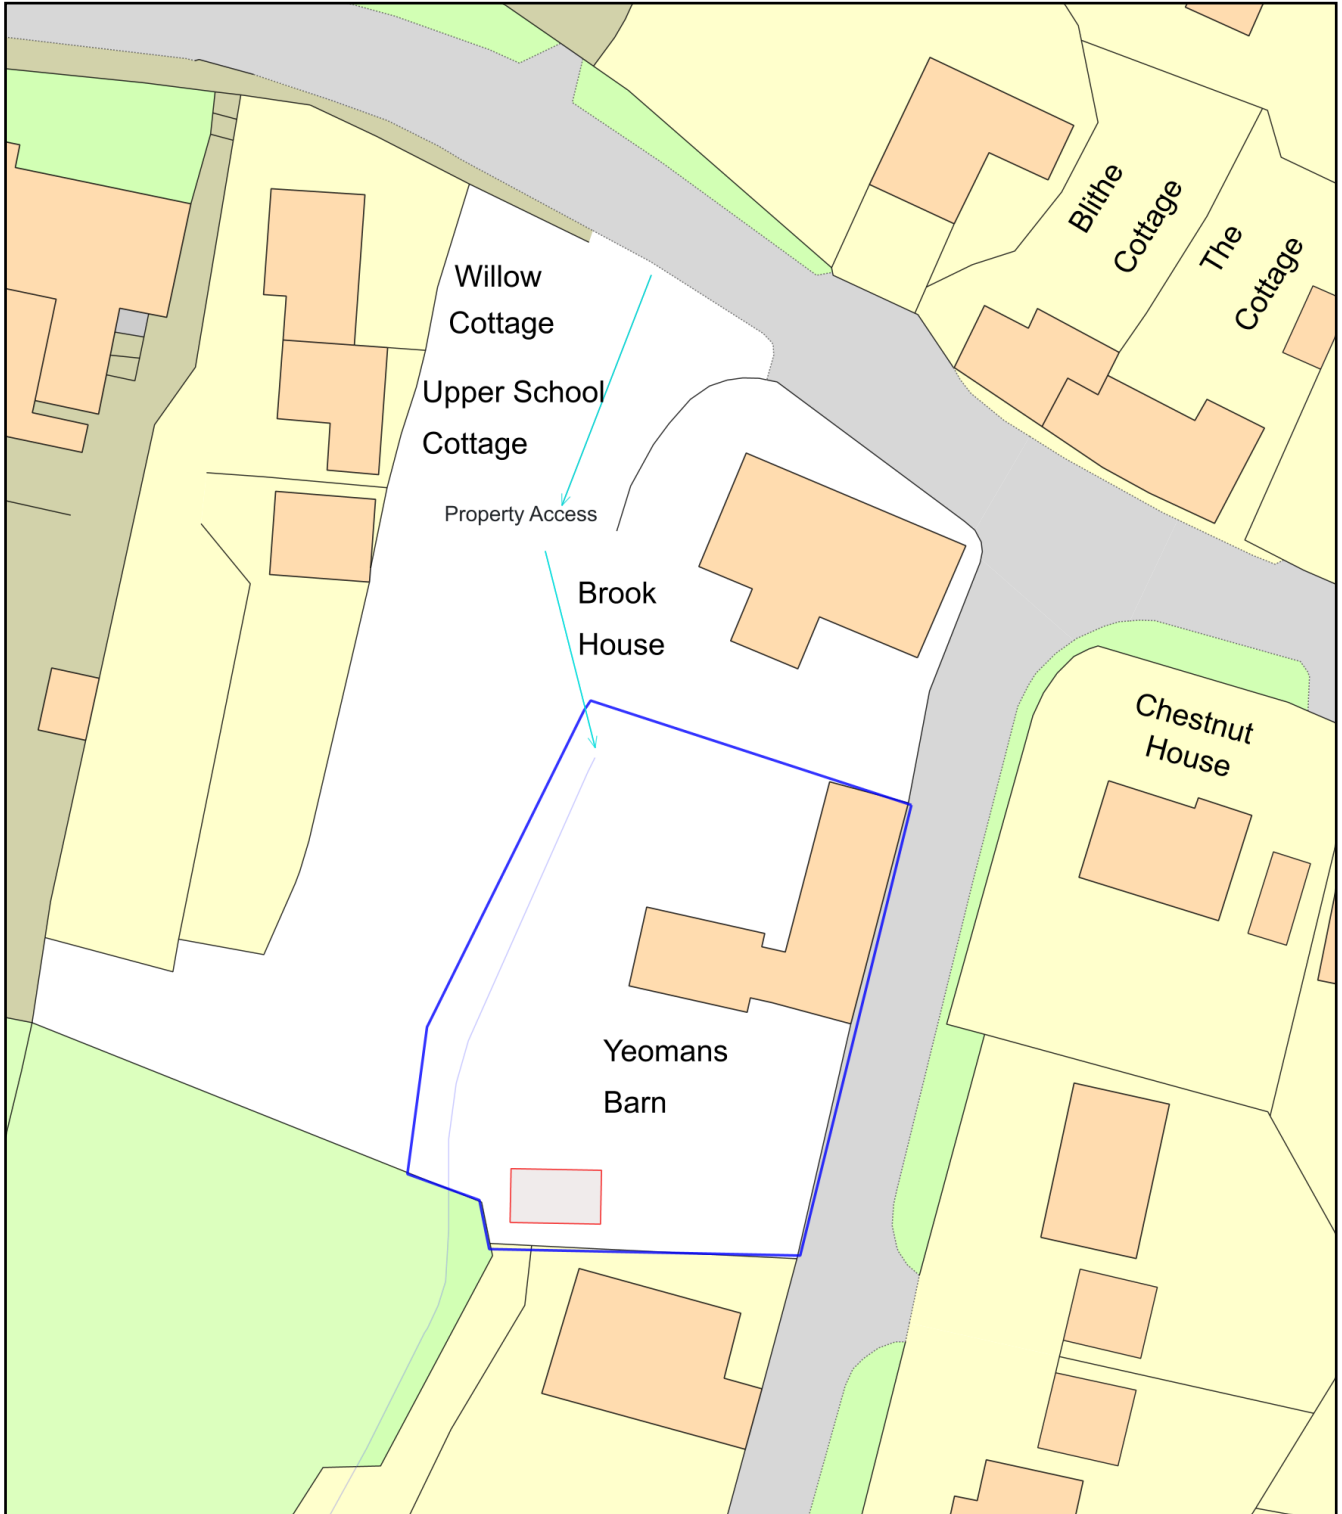

Plan Produced for: David Butcher

Date Produced: 21 Mar 2022

Plan Reference Number: TQRQM22080121358169

Scale: 1:500 @ A4