

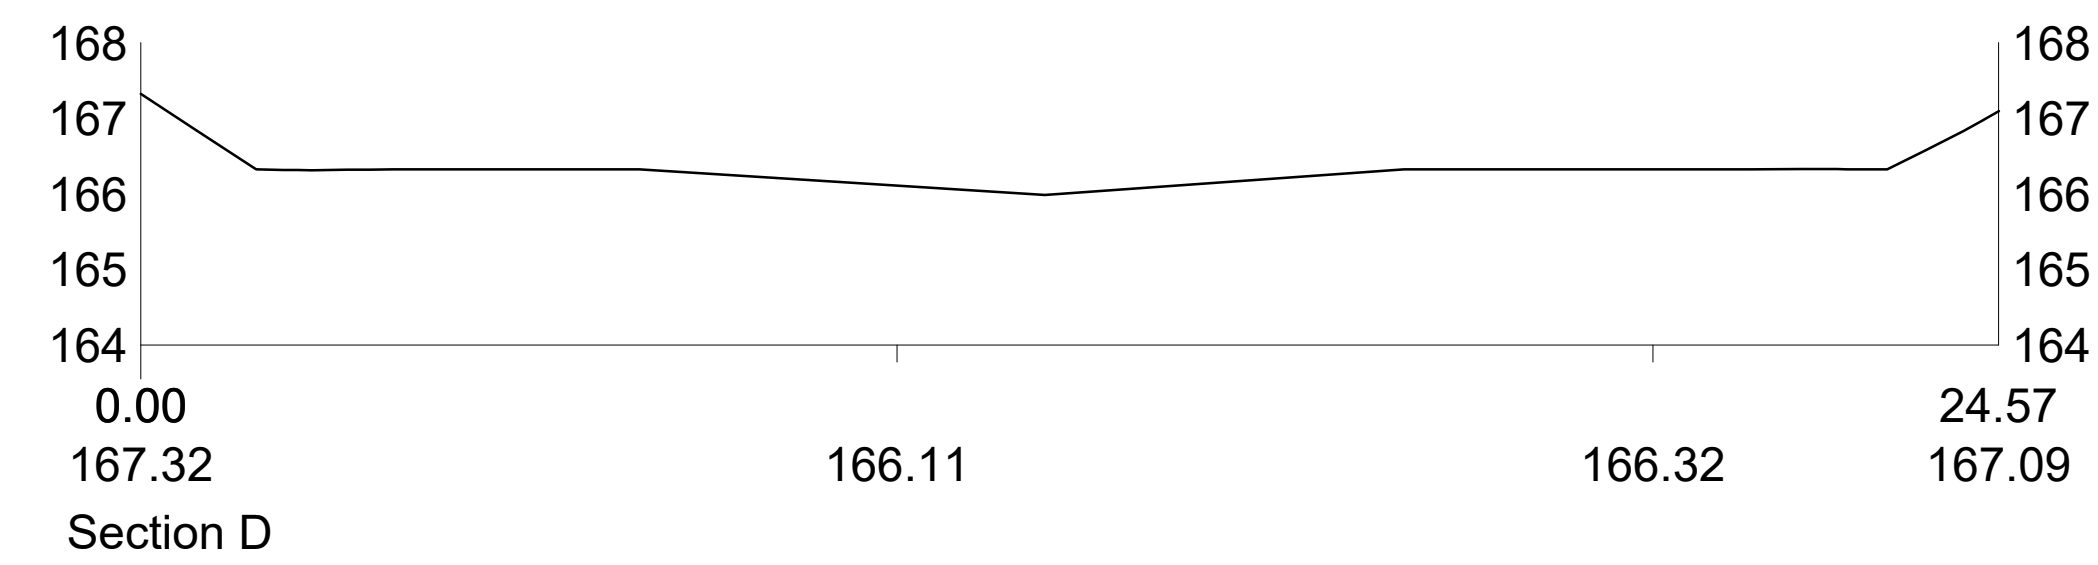


THIS DRAWING IS TO BE READ IN CONJUNCTION WITH ALL RELATED DRAWINGS. ALL DIMENSIONS MUST BE CHECKED AND VERIFIED ON SITE BEFORE COMMENCING ANY WORK OR PRODUCING SHOP DRAWINGS. THE ORIGINATOR SHOULD BE NOTIFIED IMMEDIATELY OF ANY DISCREPANCY. THIS DRAWING IS COPYRIGHT AND REMAINS THE PROPERTY ROGER PARRY & PARTNERS.

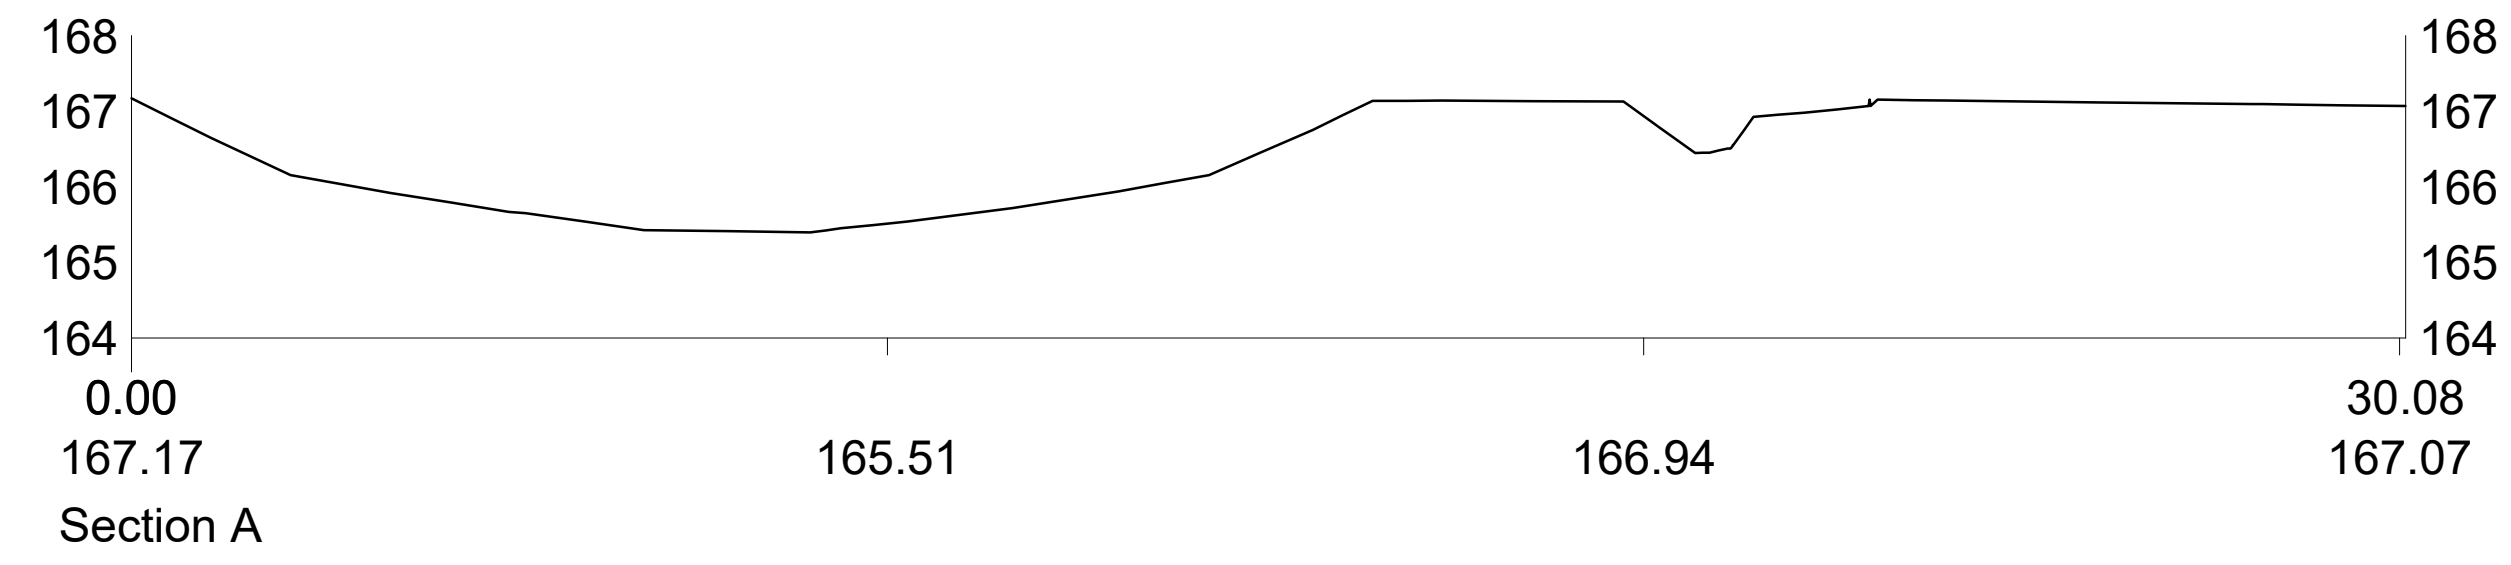


Scale: 1:100


Scale: 1:100

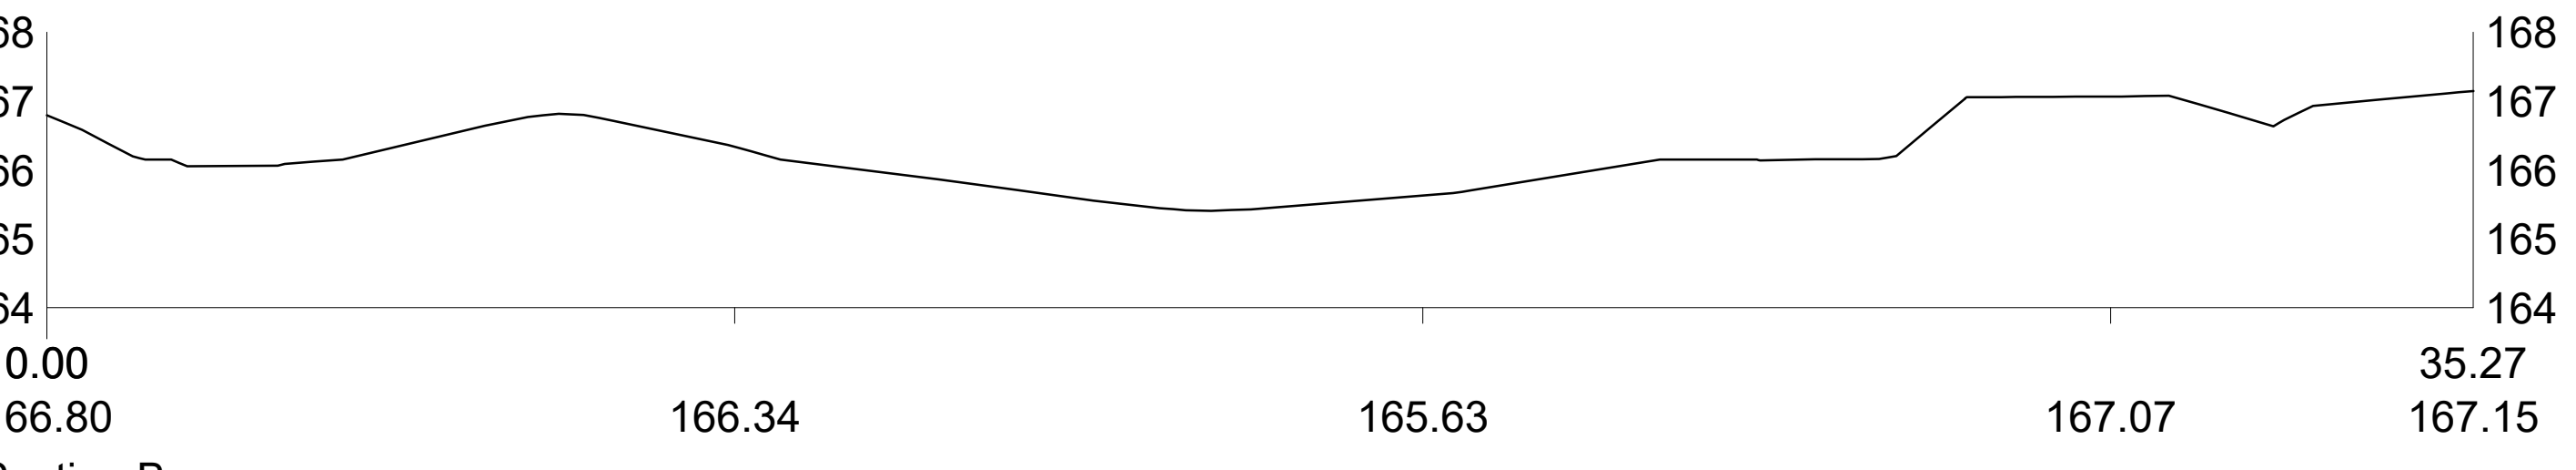

Scale: 1:100

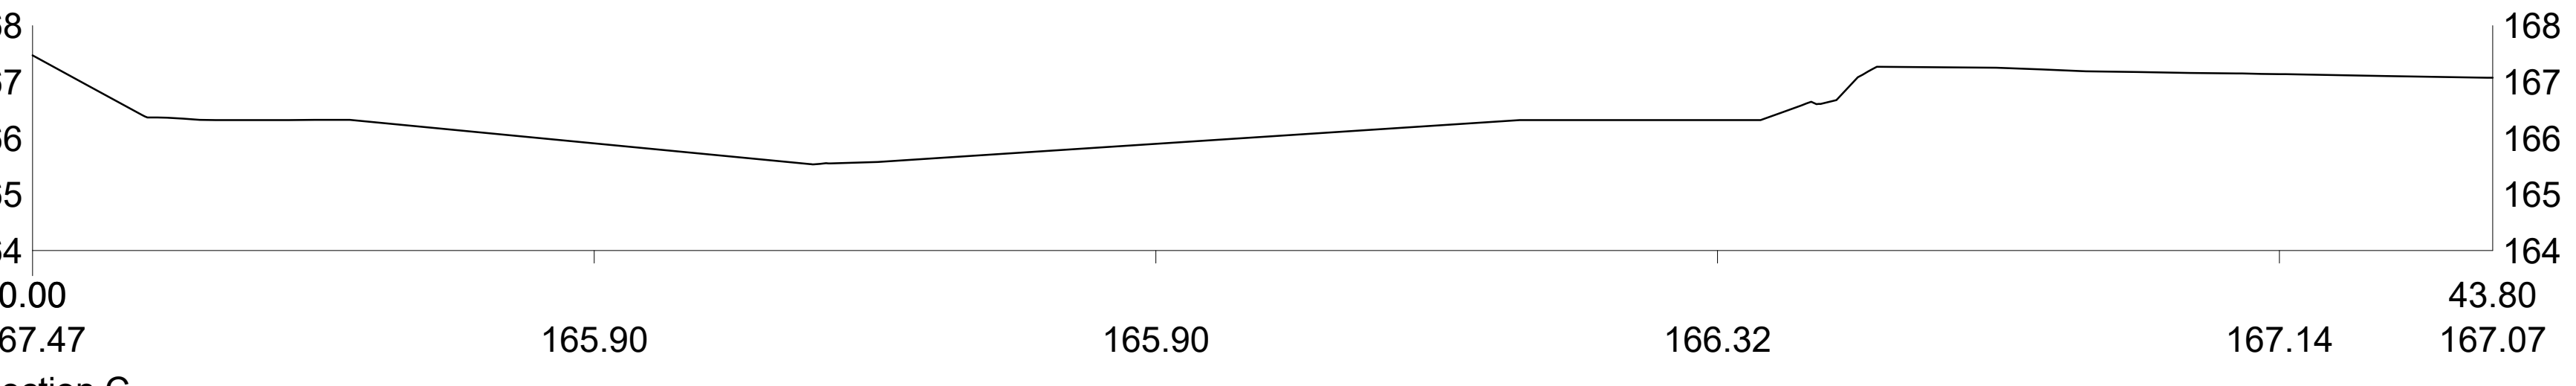


Scale: 1:100

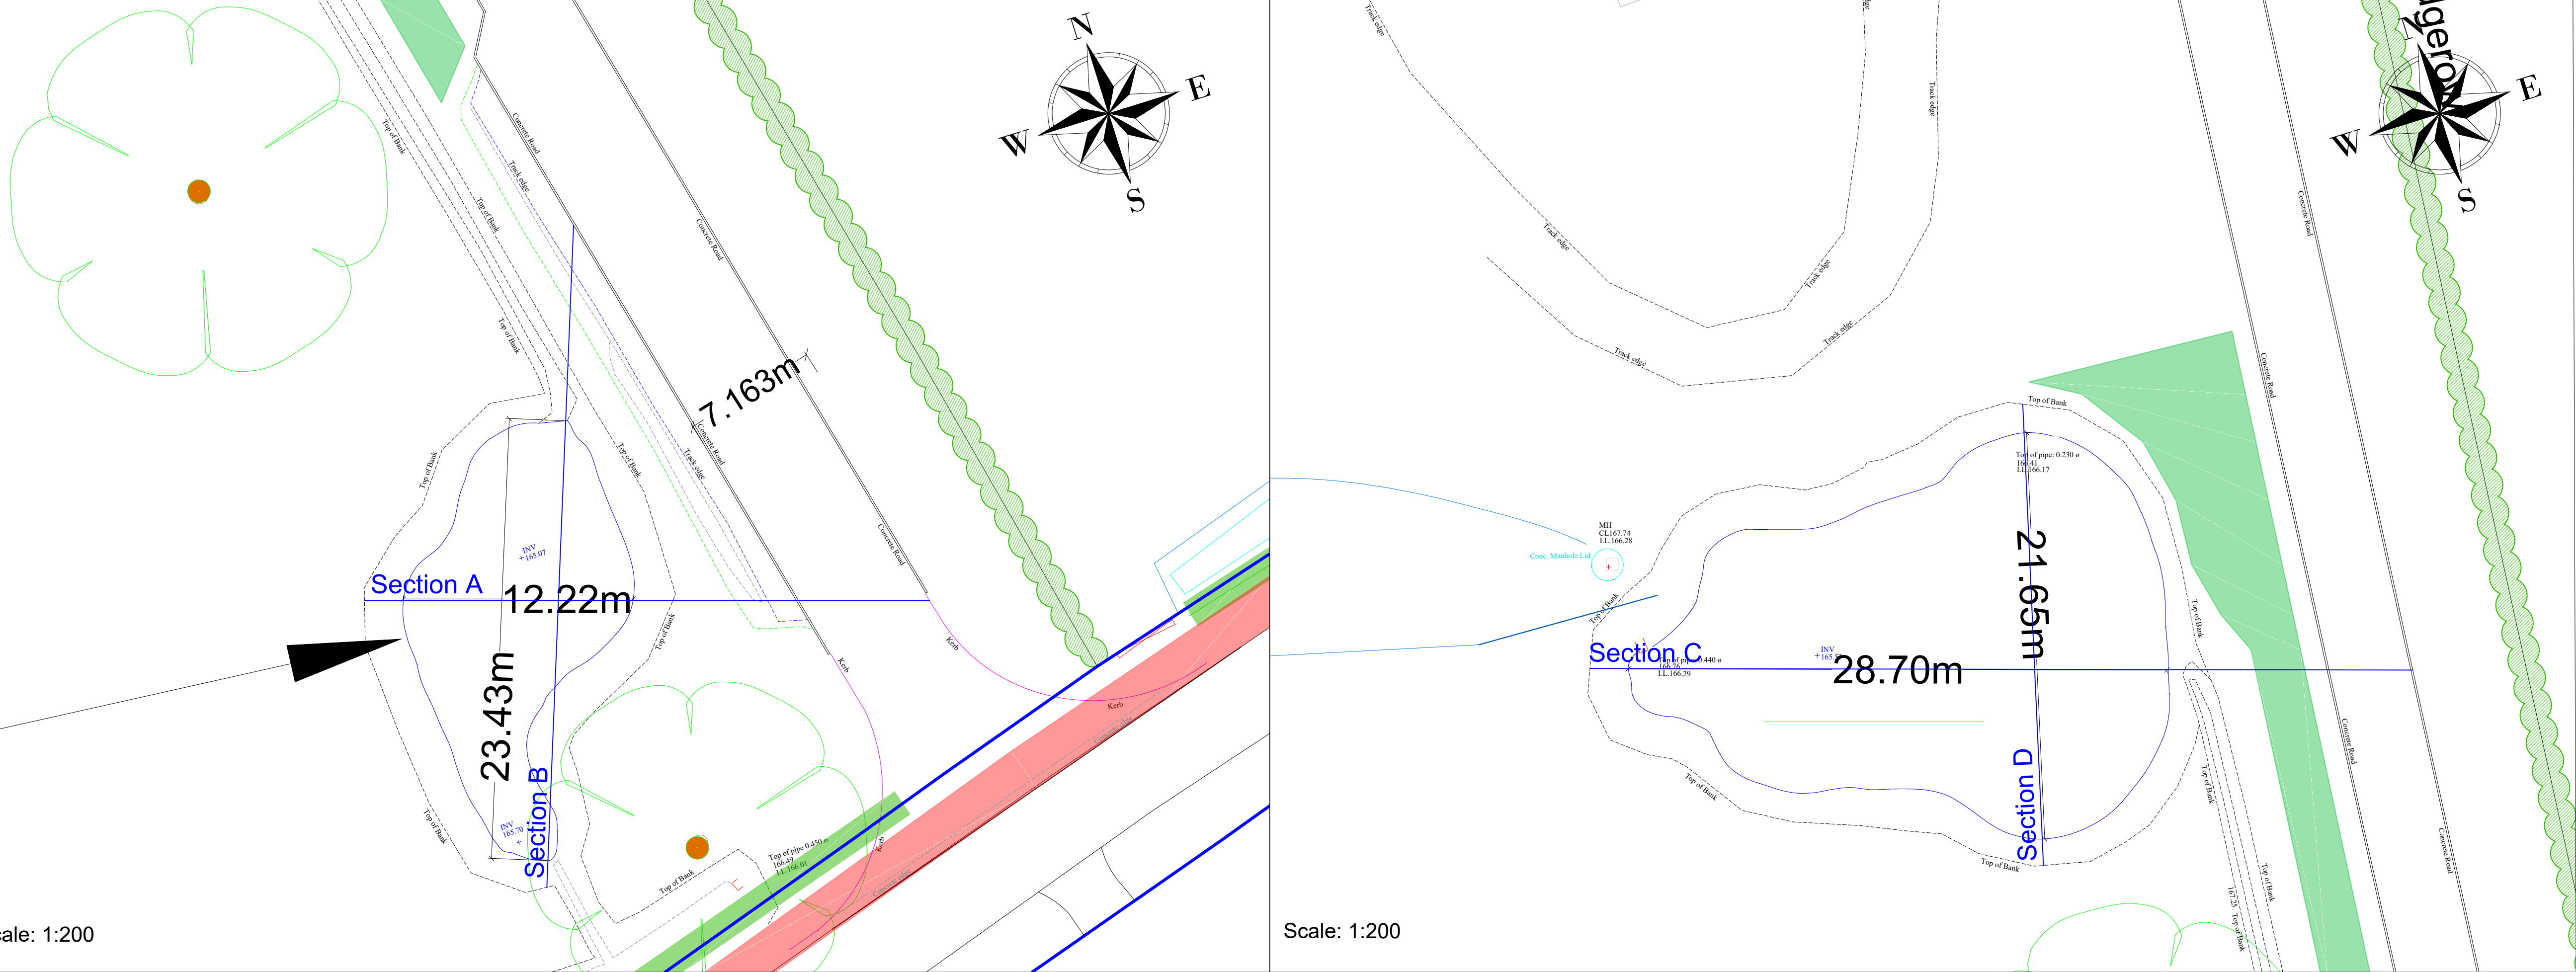

Scale: 1:200

Scale: 1:200

Rev	Description	Date	Dr by	App by
Original				

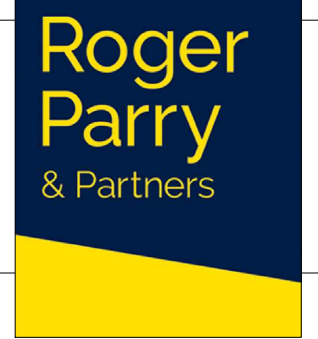

Residential - Agricultural - Commercial	
Job	Construction of two balancing ponds and all associated works
Title	Section Plan
Location	Llanforda Estate Trefarclawdd Oswestry SY10 9DE
Client	.
Scales	See Plan @ A1
Drawing No.	RJC-MZ272-23
Drawn by	AZ
Date	25/03/2022

HOGSTOW HALL, MINSTERLEY
SHREWSBURY, SHROPSHIRE, SY5 0HZ
Tel: 01743 791336 Fax: 01743 792770
email: mail@rogerparry.net
Web address: www.rogerparry.net