



Section AA
1:50

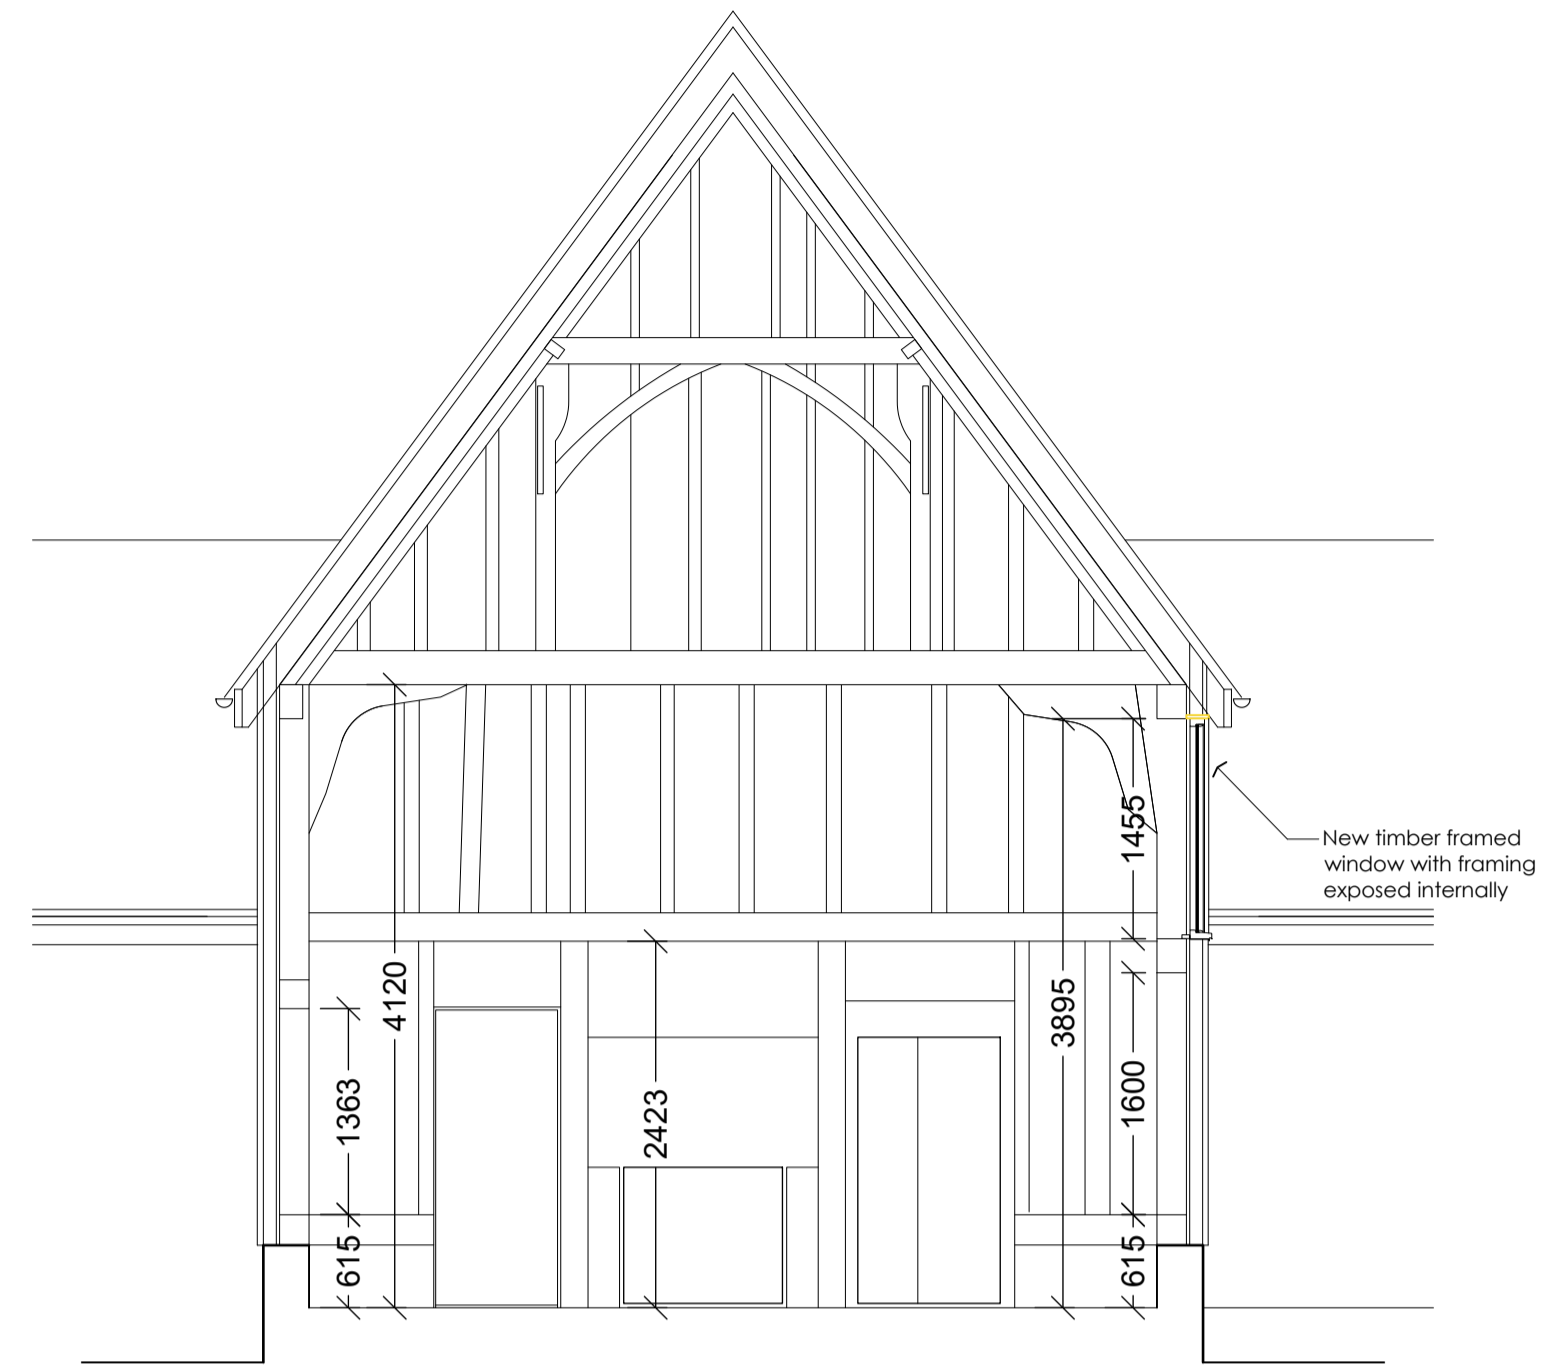

Section BB
1:50

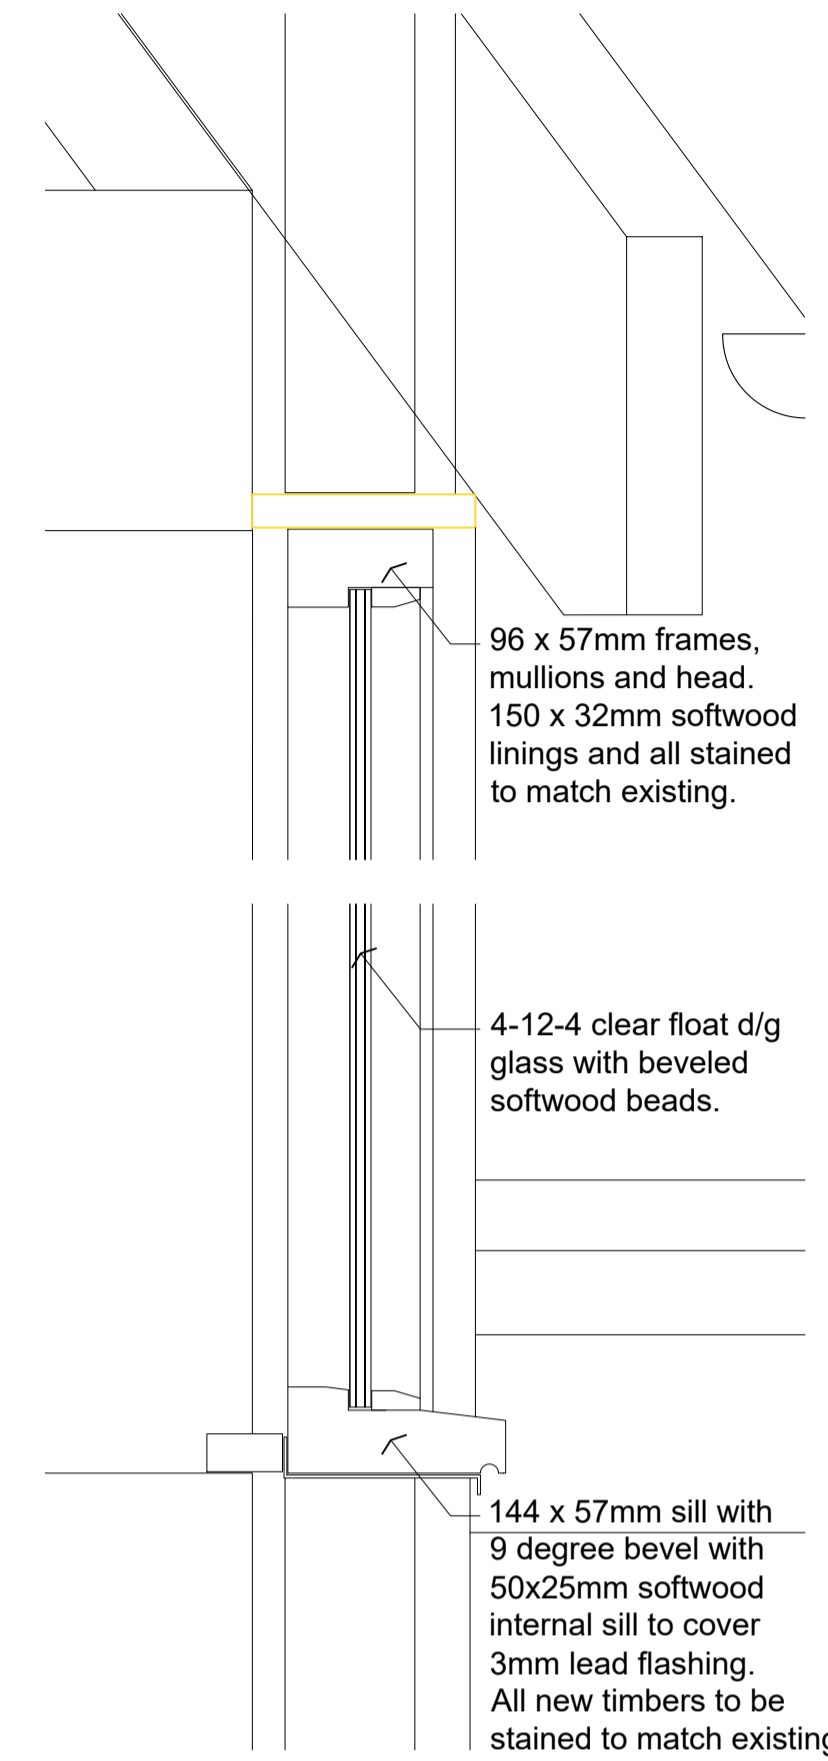

Detail
1:5

96 x 57mm frames, mullions and head. 150 x 32mm softwood linings and all stained to match existing.


4-12-4 clear float d/g glass with beveled softwood beads.

144 x 57mm sill with 9 degree bevel with 50x25mm softwood internal sill to cover 3mm lead flashing. All new timbers to be stained to match existing.


Note:
All new frames to be kept proud of existing frame by 25mm to ensure the visual independence of the listed frame.

DRAWING NOTES

REVISION	DATE	BY
P1 PRELIMINARY ISSUE		RpD
P2 Additional window added	27 Mar 22	RpD

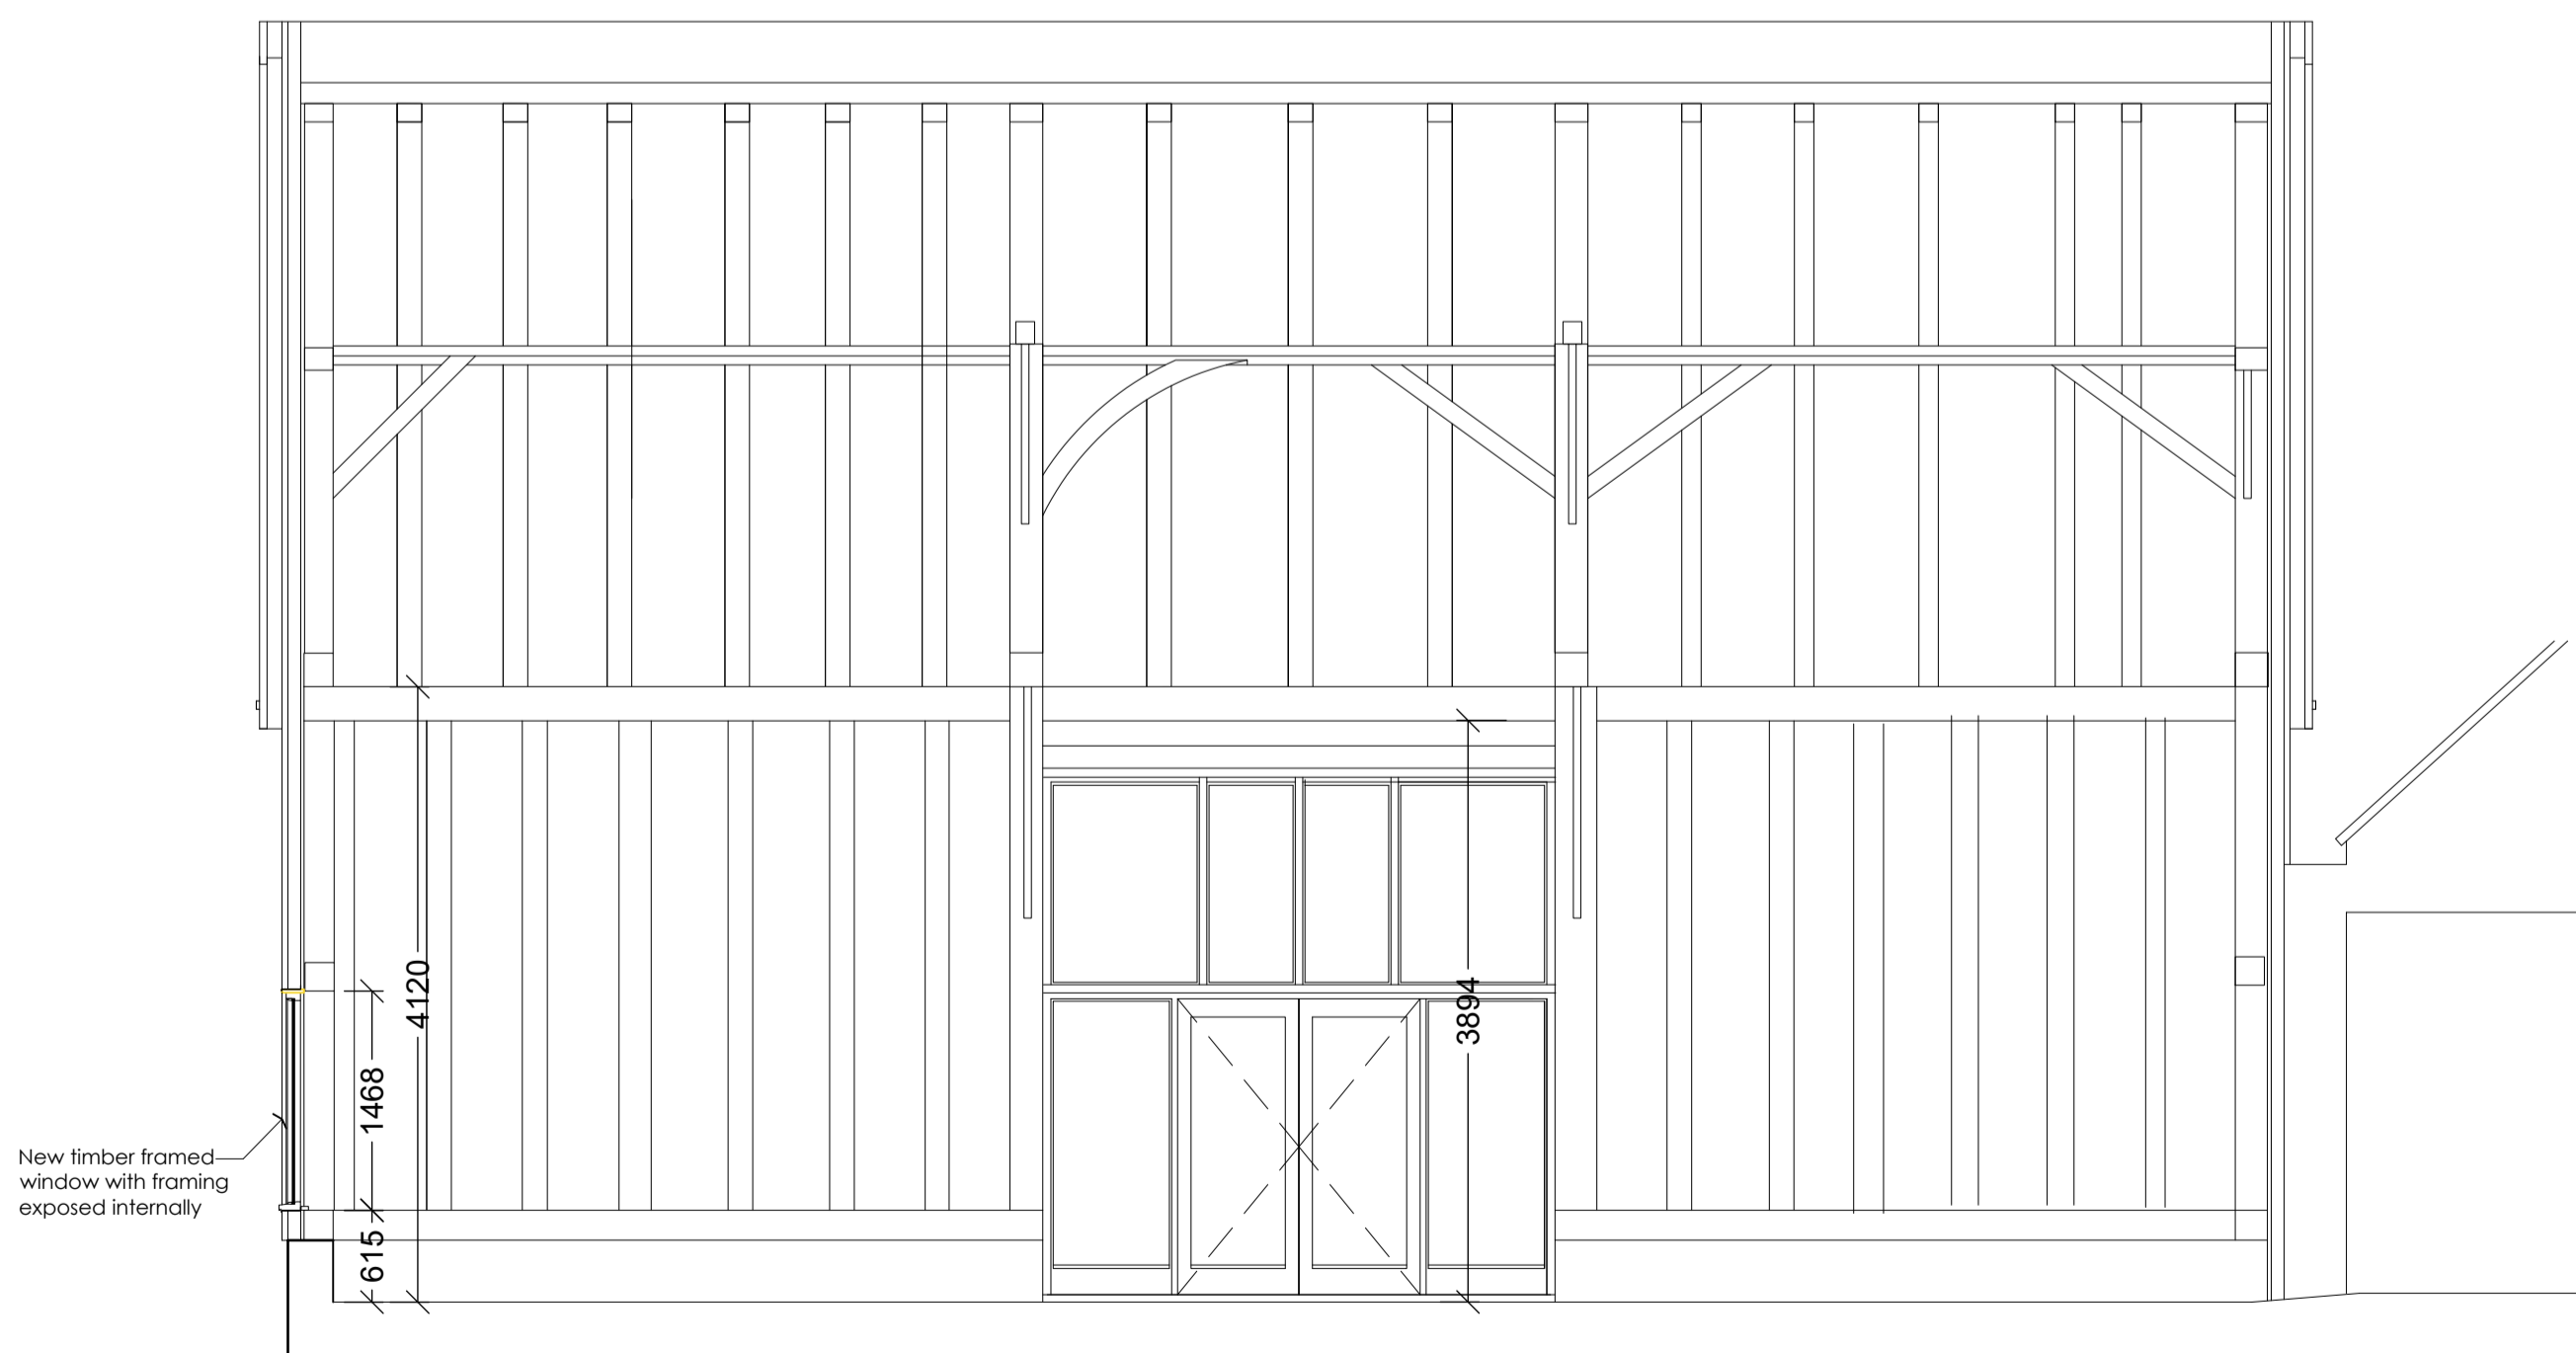

Section CC
1:50

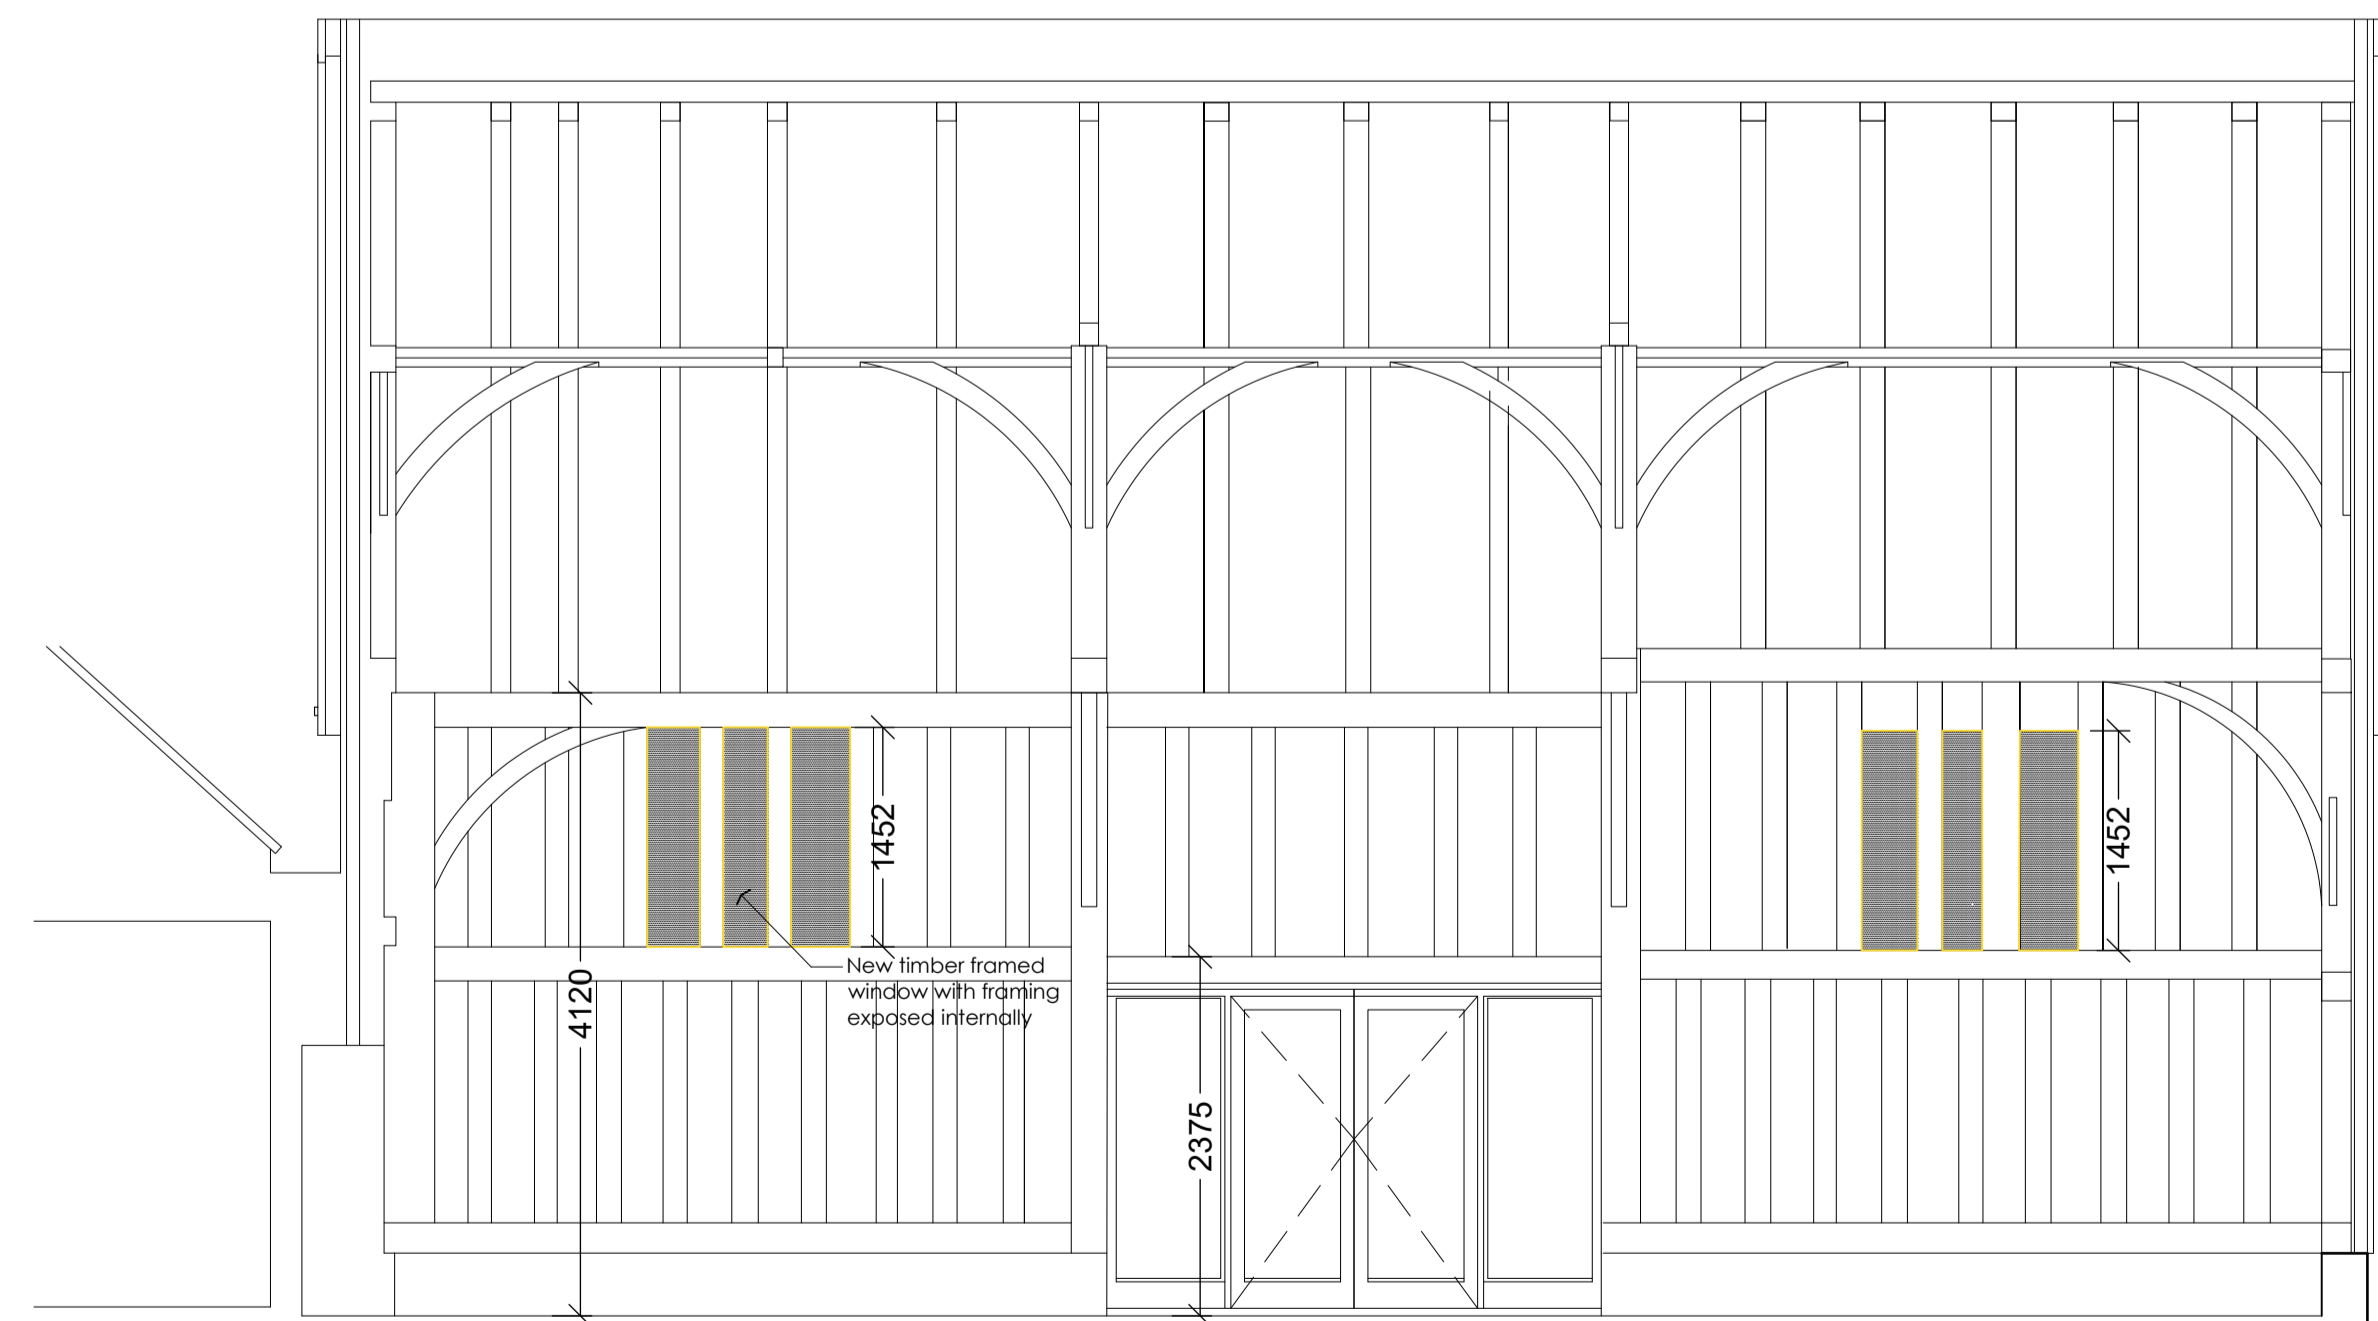

Section DD
1:50

CLIENT

Mr + Mrs G Newman

PROJECT TITLE

Boar Farm
Kenton Road
Bedingfield, Eye

DRAWING TITLE

Proposed Sections
Detail of new Window Frames

DATE

Jan 2022

SCALE

As noted

DRAWING No.

302-301.P2