




Section AA
1:50

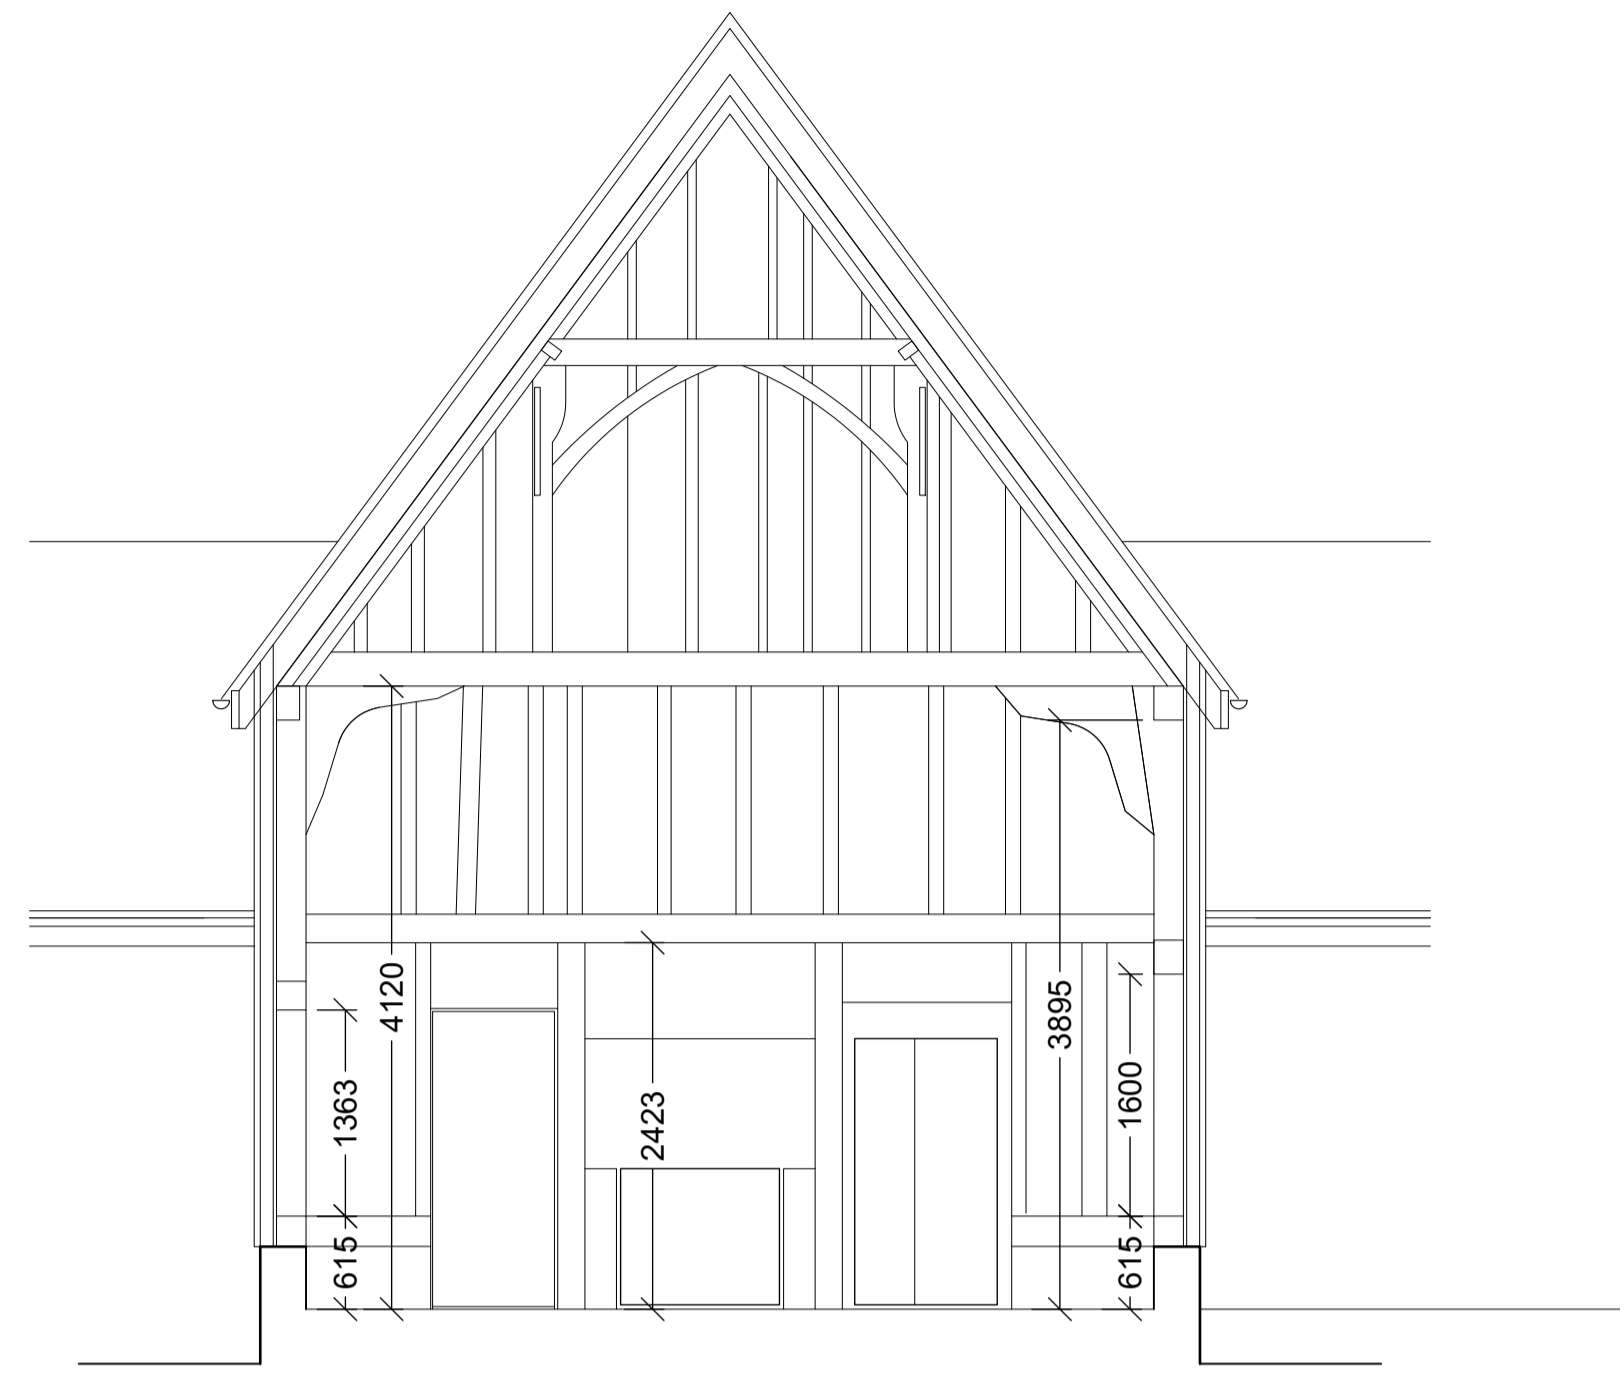


Section BB
1:50

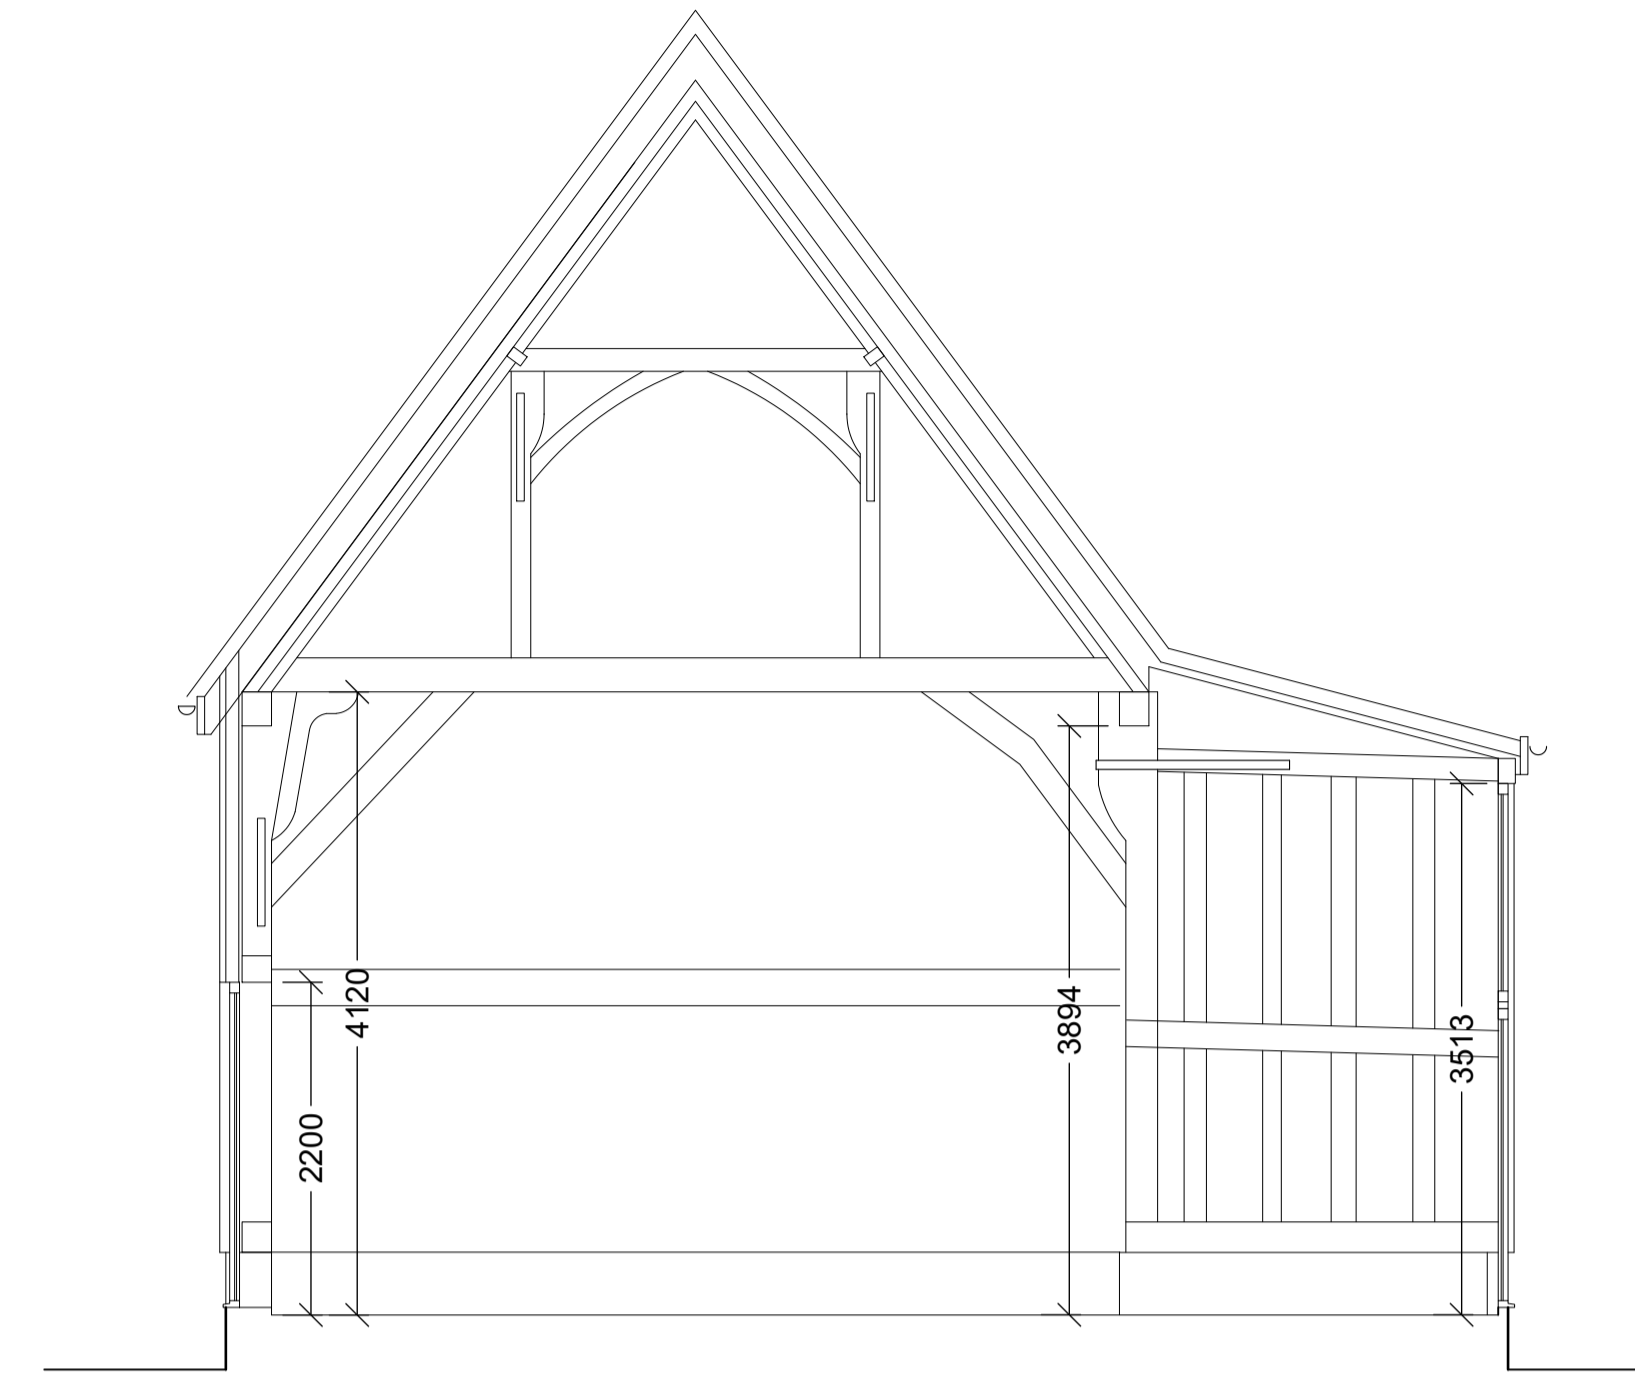

Section EE
1:50

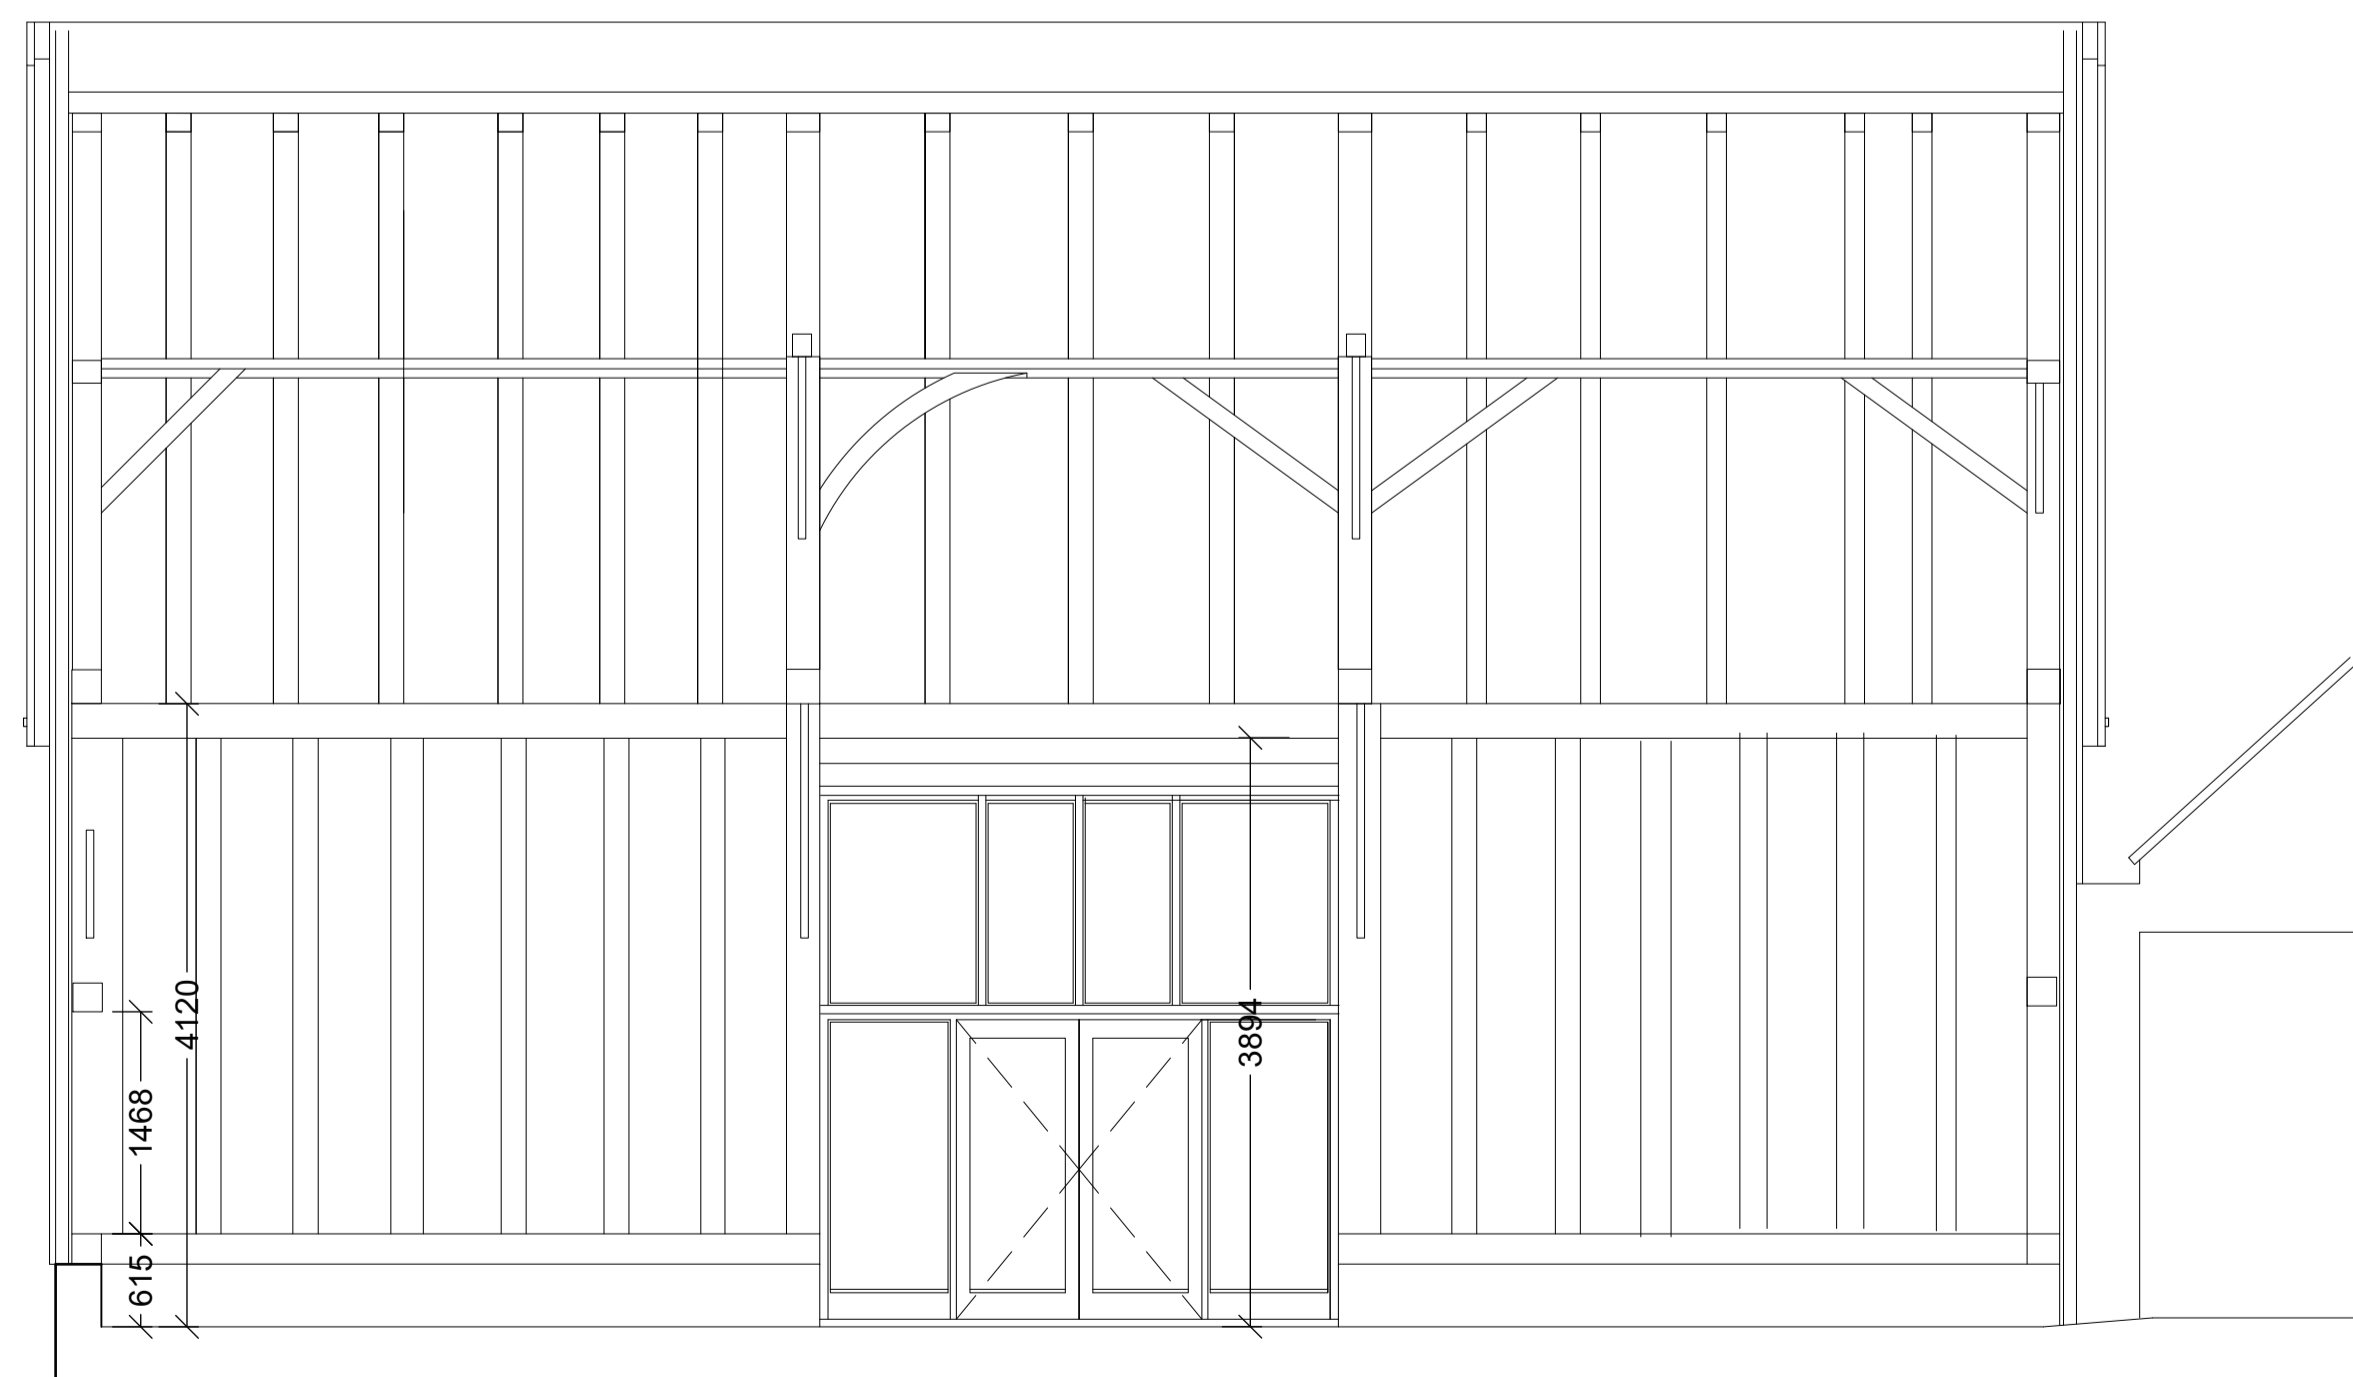

Section CC
1:50

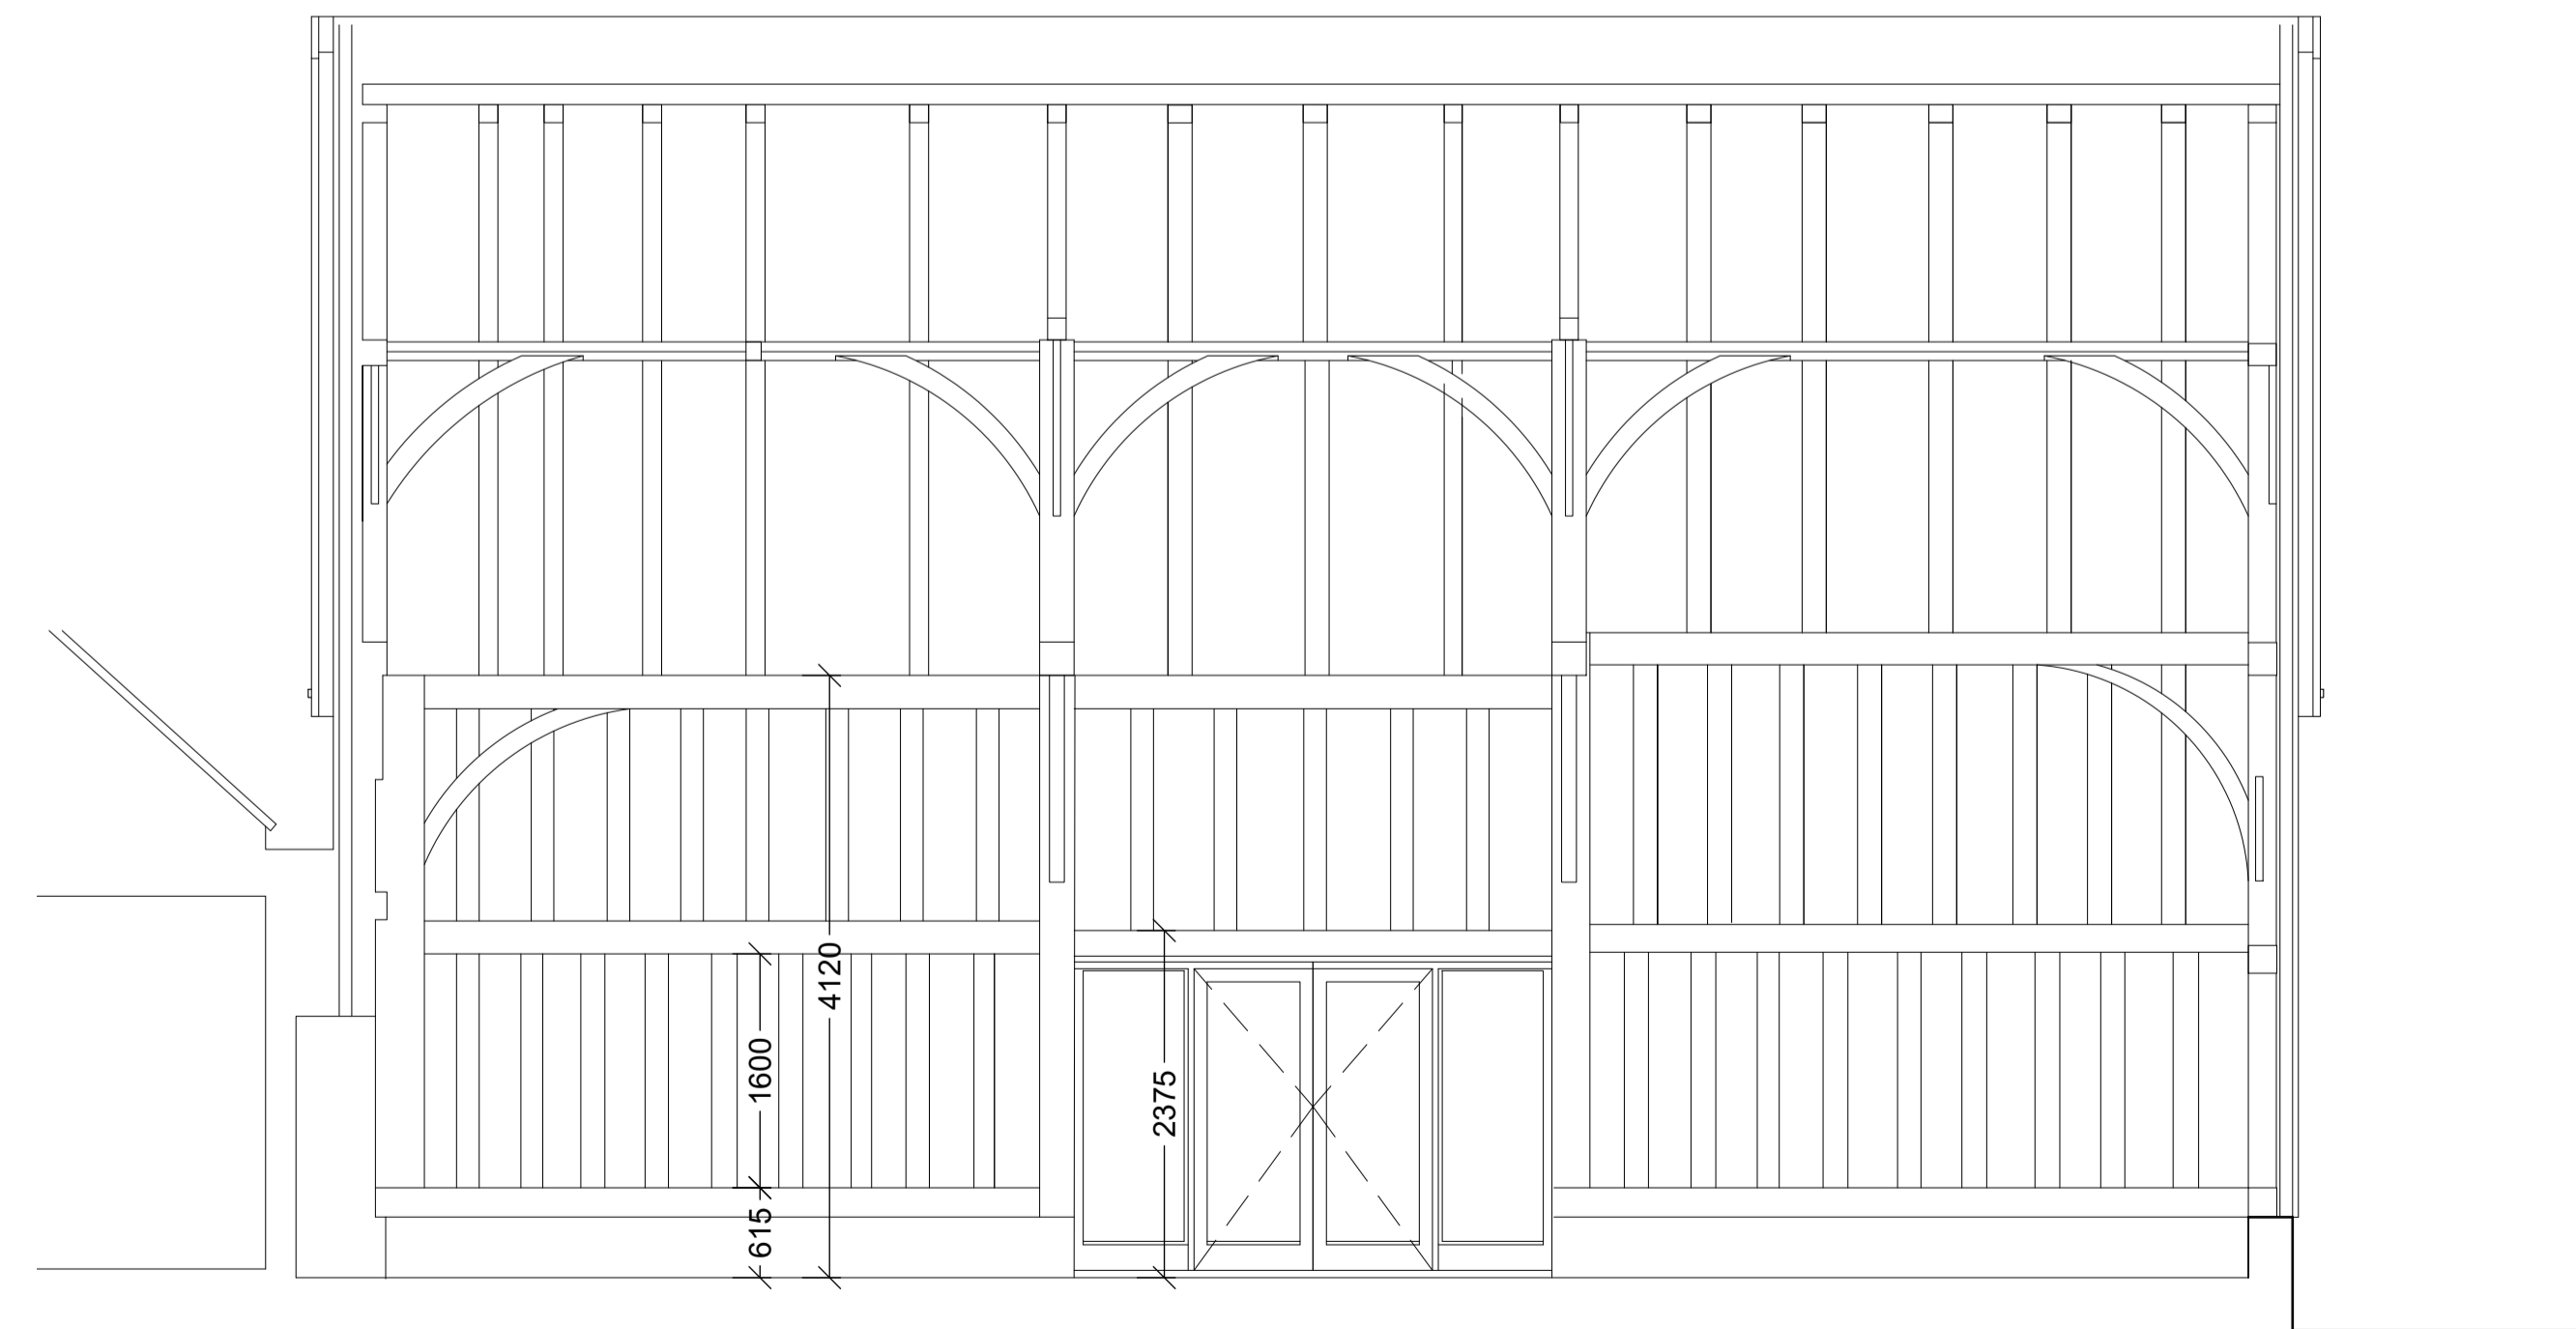

Section DD

DRAWING NOTES

REVISION	DATE	BY
P1 PRELIMINARY ISSUE		RpD

CLIENT
Mr + Mrs G Newman

PROJECT TITLE
Boar Farm
Kenton Road
Bedingfield, Eye

DRAWING TITLE
Existing Sections

DATE
Jan 2022

SCALE DRAWING No.
As noted 302-300.P1