

- ⇒ Scaling plans is not recommended.
- ⇒ Existing Dimensions taken without intrusive survey and may therefore vary from those shown.
- ⇒ All dimensions verified on site before commencement.
- ⇒ Existing dimensions will be from finished surface whilst new dimensions before plaster.
- ⇒ Plans and Construction notes to be read in conjunction with Structural engineers calculations.
- ⇒ The information provided is for obtaining of Planning and Building Regulation approval— further details may be needed during construction.
- ⇒ Inspection of material used, build methods and quality is not the responsibility of Malcolm Clark Associates

WINDOW INFILLED
ROOM LIGHT & VENTILATION
BY FRONT WINDOW




WEST SIDE



SOUTH REAR



EAST SIDE

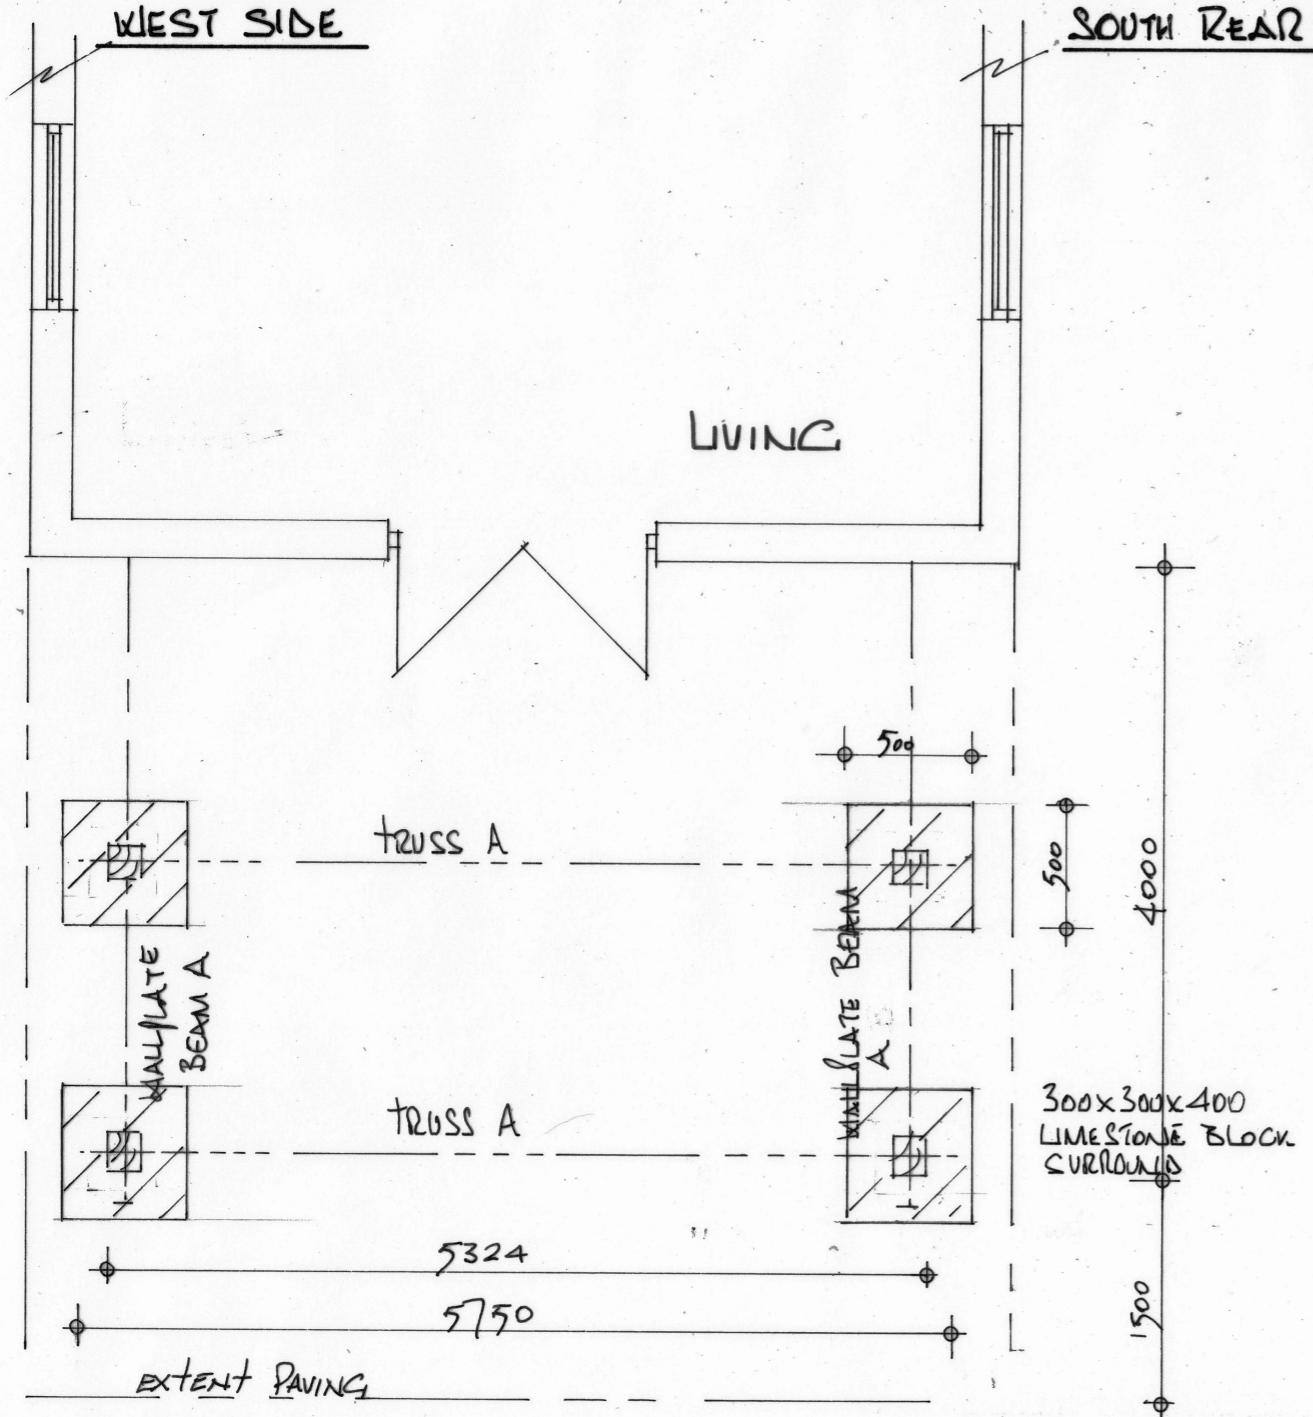

The Bull Pens,
Kennel Lane,
Doddington, Lincoln.
LN6 4RX

Dwg No: AA PROPOSED
ELEVATIONS
Scale: 1:50 & PLAN
1:100

Malcolm Clark Associates
+44 (0)1427 667151
+44 (0)7802 832984
mcassociates2@gmail.com