

⇒ Scaling plans is not recommended.

⇒ Existing Dimensions taken without intrusive survey and may therefore vary from those shown.


⇒ All dimensions verified on site before commencement.

⇒ Existing dimensions will be from finished surface whilst new dimensions before plaster.

⇒ Plans and Construction notes to be read in conjunction with Structural engineers calculations.

⇒ The information provided is for obtaining of Planning and Building Regulation approval— further details may be needed during construction.

⇒ Inspection of material used, build methods and quality is not the responsibility of Malcolm Clark Associates


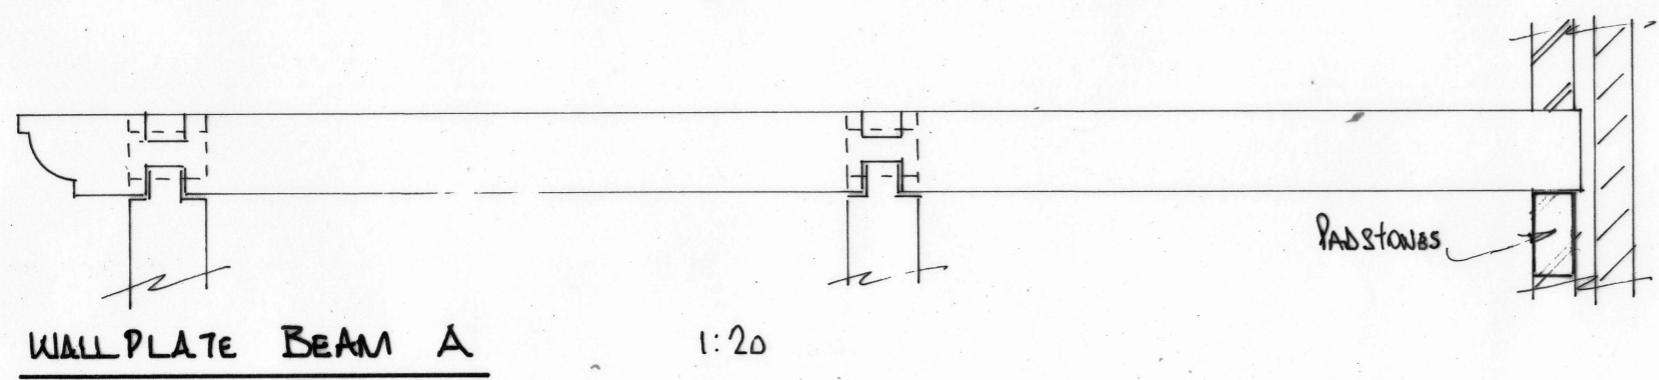


The Bull Pens,
Kennel Lane,
Doddington, Lincoln.
LN6 4RX

Dwg No: A B A DETAILS
Scale: AS SHOWN

Malcolm Clark Associates
+44 (0)1427 667151
+44 (0)7802 832984
mcassociates2@gmail.com

- ⇒ Scaling plans is not recommended.
- ⇒ Existing Dimensions taken without intrusive survey and may therefore vary from those shown.
- ⇒ All dimensions verified on site before commencement.
- ⇒ Existing dimensions will be from finished surface whilst new dimensions before plaster.
- ⇒ Plans and Construction notes to be read in conjunction with Structural engineers calculations.
- ⇒ The information provided is for obtaining of Planning and Building Regulation approval—further details may be needed during construction.
- ⇒ Inspection of material used, build methods and quality is not the responsibility of Malcolm Clark Associates

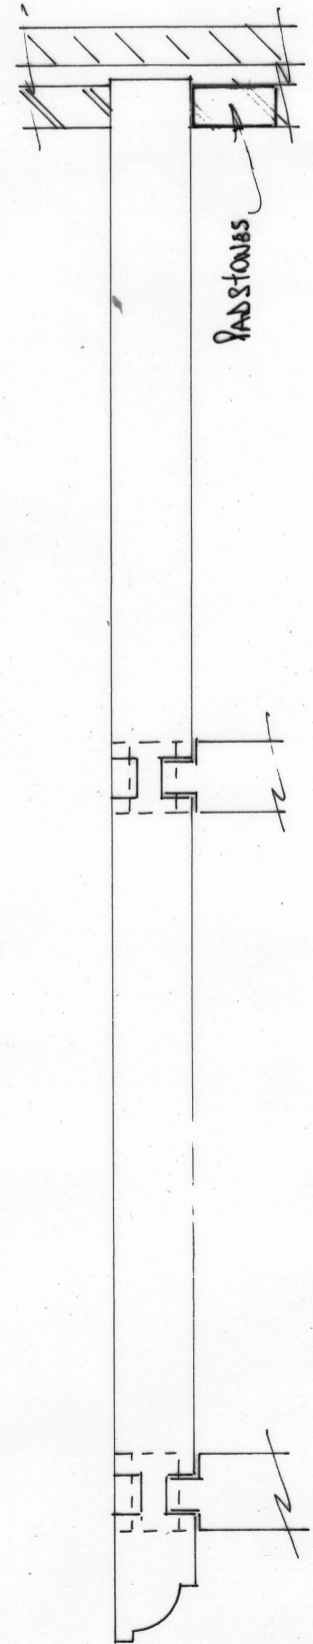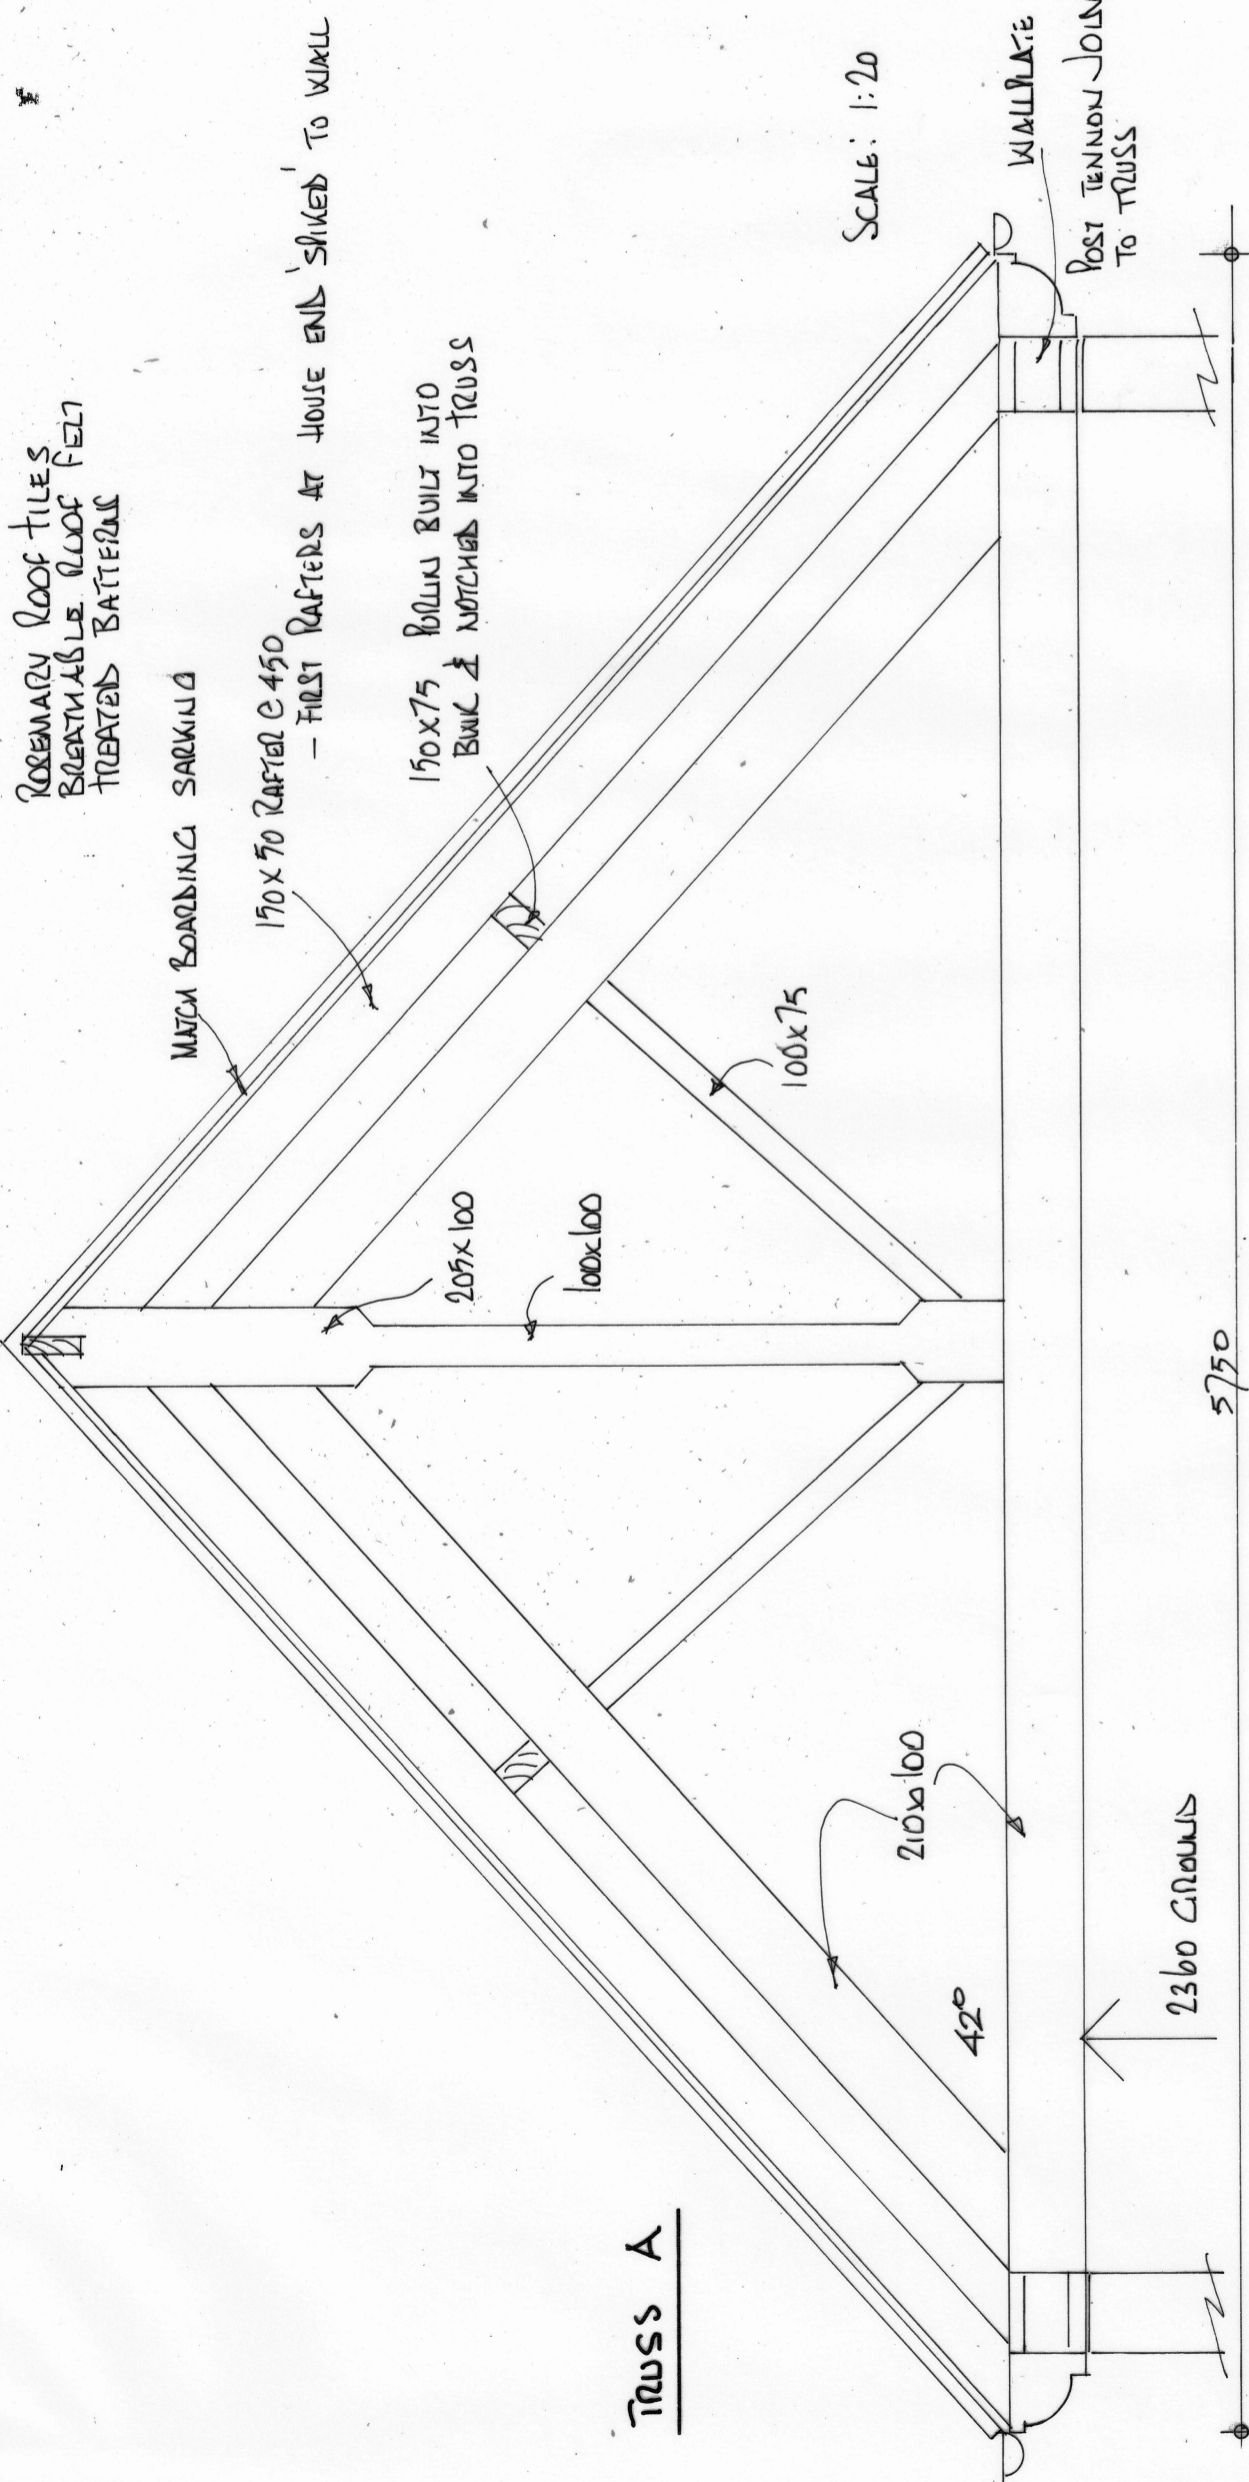

The Bull Pens,
Kennel Lane,
Doddington, Lincoln.
LN6 4RX

Dwg No: A B A DETAILS
Scale: AS SHOWN

Malcolm Clark Associates
+44 (0)1427 667151
+44 (0)7802 832984
mccassociates2@gmail.com