



- ⇒Scaling plans is not recommended
- ⇒Existing Dimensions taken without intrusive survey and may therefore vary from those shown
- ⇒All dimensions verified on site before commencement.
- ⇒Existing dimensions will be from finished surface whilst new dimensions before plaster.
- ⇒Plans and Construction notes to be read in conjunction with Structural engineers calculations.
- ⇒The information provided is for obtaining of Planning and Building Regulation approval— further details may be needed during construction
- ⇒Inspection of material used, build methods and quality is not the responsibility of Malcolm Clark Associates

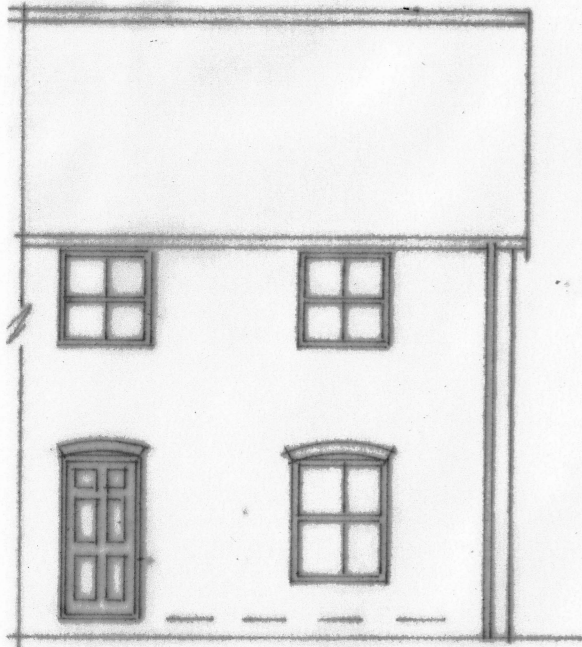


WEST SIDE

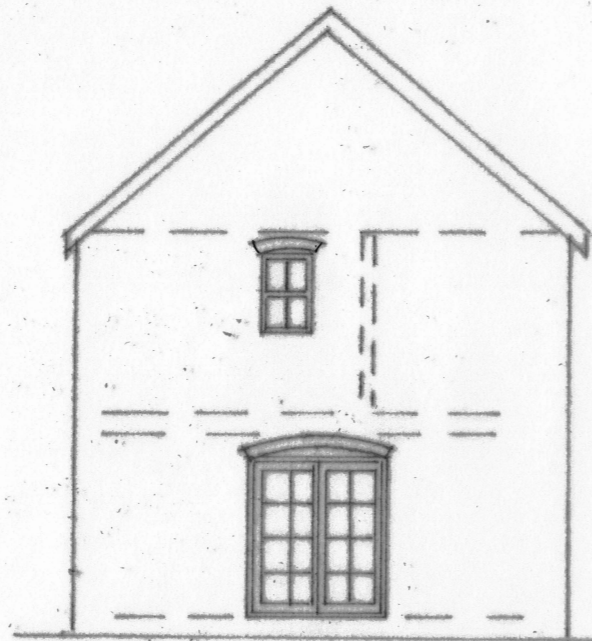

SOUTH REAR



EAST SIDE

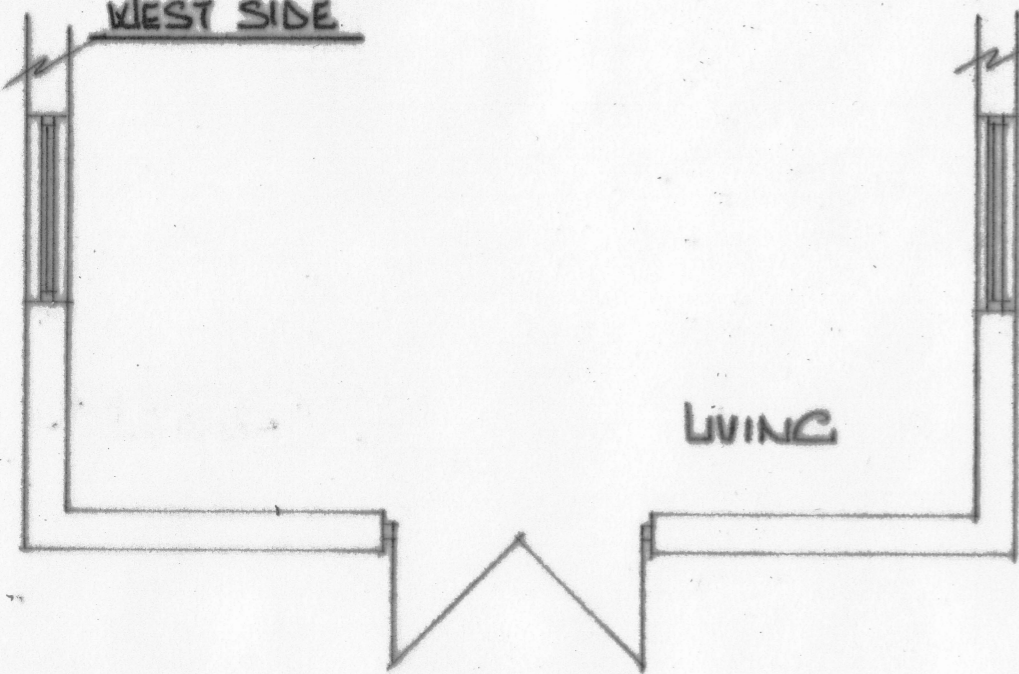

**The Bull Pens,  
Kennel Lane,  
Doddington, Lincoln.  
LN6 4RX.**

---

Dwg No: AD EXISTING  
Scale: 1:50 ELEVATIONS  
1:100 PLAN

---

**Malcolm Clark Associates**  
+44 (0)1427 667151  
+44 (0)7802 832984  
mcassociates2@gmail.com