



Do not scale off this drawing – All dimensions and setting out to be verified on site. If in doubt contact the originator for clarification.
 This drawing is the property of FRAMEWORK. Copyright is reserved by them and the drawing is issued on the condition that it is not copied, reproduced, retained or disclosed to any unauthorised person, either wholly or in part without the consent in writing of FRAMEWORK

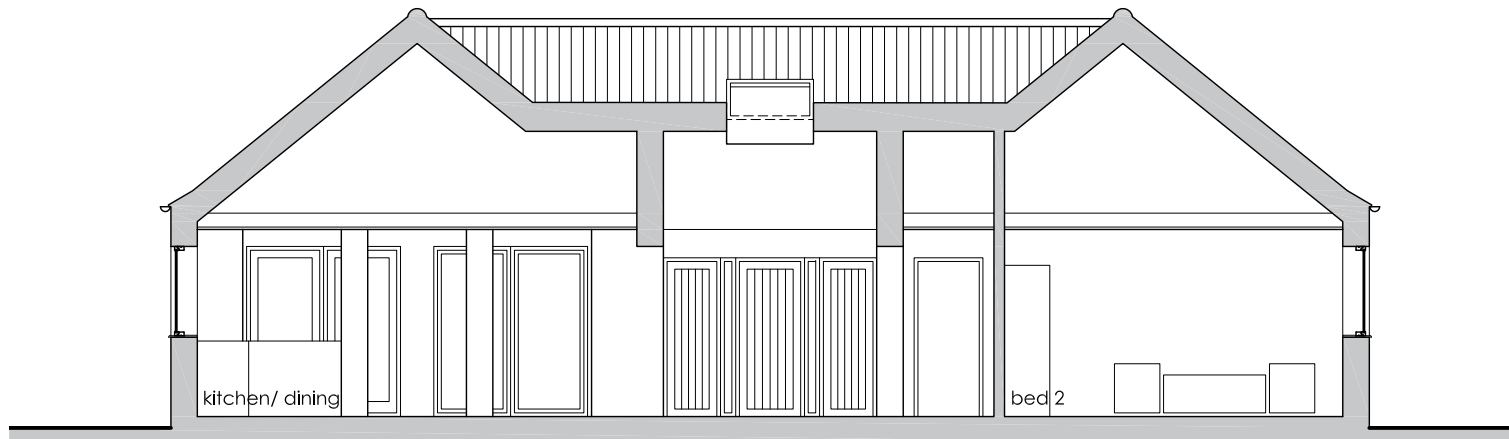


Section A - A

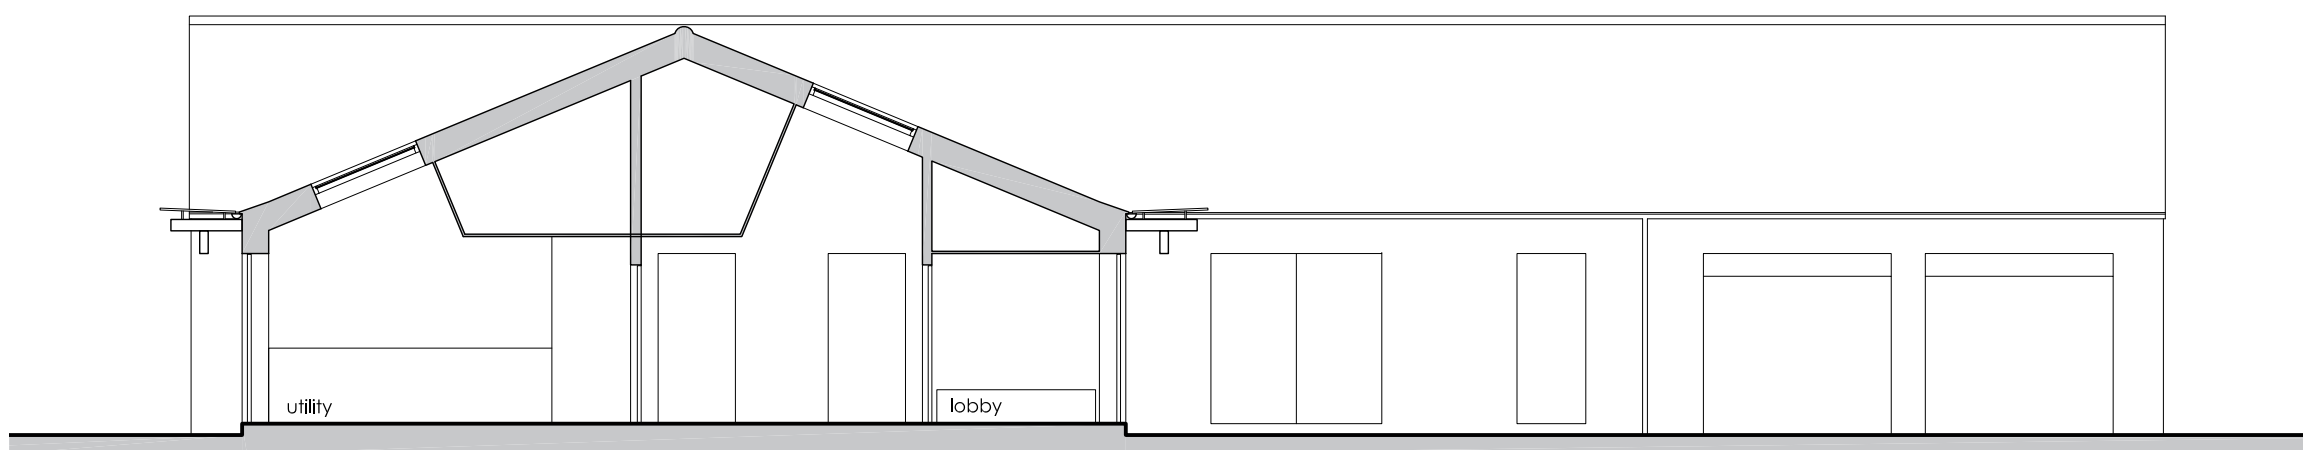

Section B - B

Proposed sections

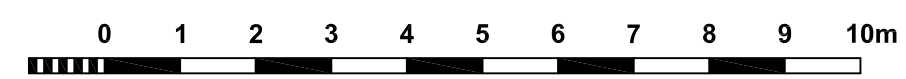

Scale bar 1:100.

| Rev | Revision note | Date | Drawn by |
|-----|---|-----------------------|----------------------|
| | PROPOSED NEW DWELLING AT KENNEL LANE, DODDINGTON for MR & MRS COX | | |
| | Drawn by HU | Checked | Date JAN 2022 |
| | PROPOSED SECTIONS | Dwg No J2008 00109 | Scale 1:100 at A3 |
| | | | Rev |