



01 EXISTING SECTION A

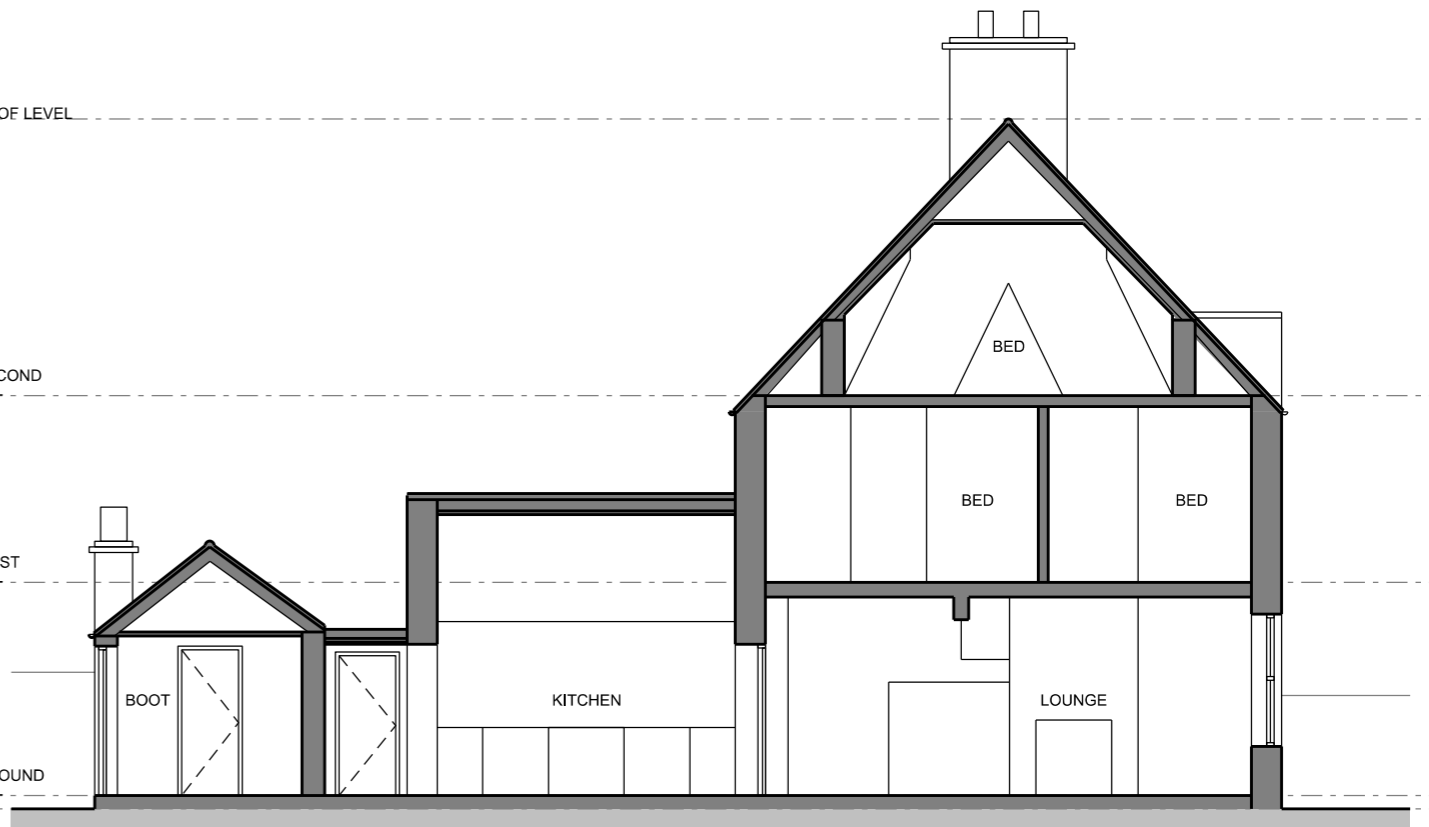

02 EXISTING SECTION B

PLANNING

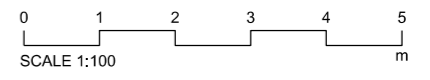

Original A3
Copyright reserved.

NOTES

Do not scale from this drawing.
All dimensions to be checked on site.
Notify architect of any discrepancies.
Measurements in millimetres unless otherwise noted.
All dimensions and areas are approximate only.

Revision	Description	Date
P1	PLANNING APPLICATION	21/01/2022

Project
ALTERATIONS & ADDITIONS TO: 3 SLATE HOUSE COTTAGES ASHBY DE LA LAUNDE LINCOLN LN4 3JL

Client
TAYLOR

OLD SCHOOL
ARCHITECTS

FAIRFIELD ENTERPRISE CENTRE | LINCOLN WAY
FAIRFIELD INDUSTRIAL ESTATE | LOUTH | LINCOLNSHIRE | LN11 0LS
01507 617 711 | 0777 6236 111
INFO@OLDSCHOOLARCHITECTS.CO.UK
OLDSCHOOLARCHITECTS.CO.UK

Drawing title
EXISTING SECTIONS

Scale	Date	Drawn	Project no.	Drawing no.	Issue
1:100	25/10/21	SH	210806	A004	P1