

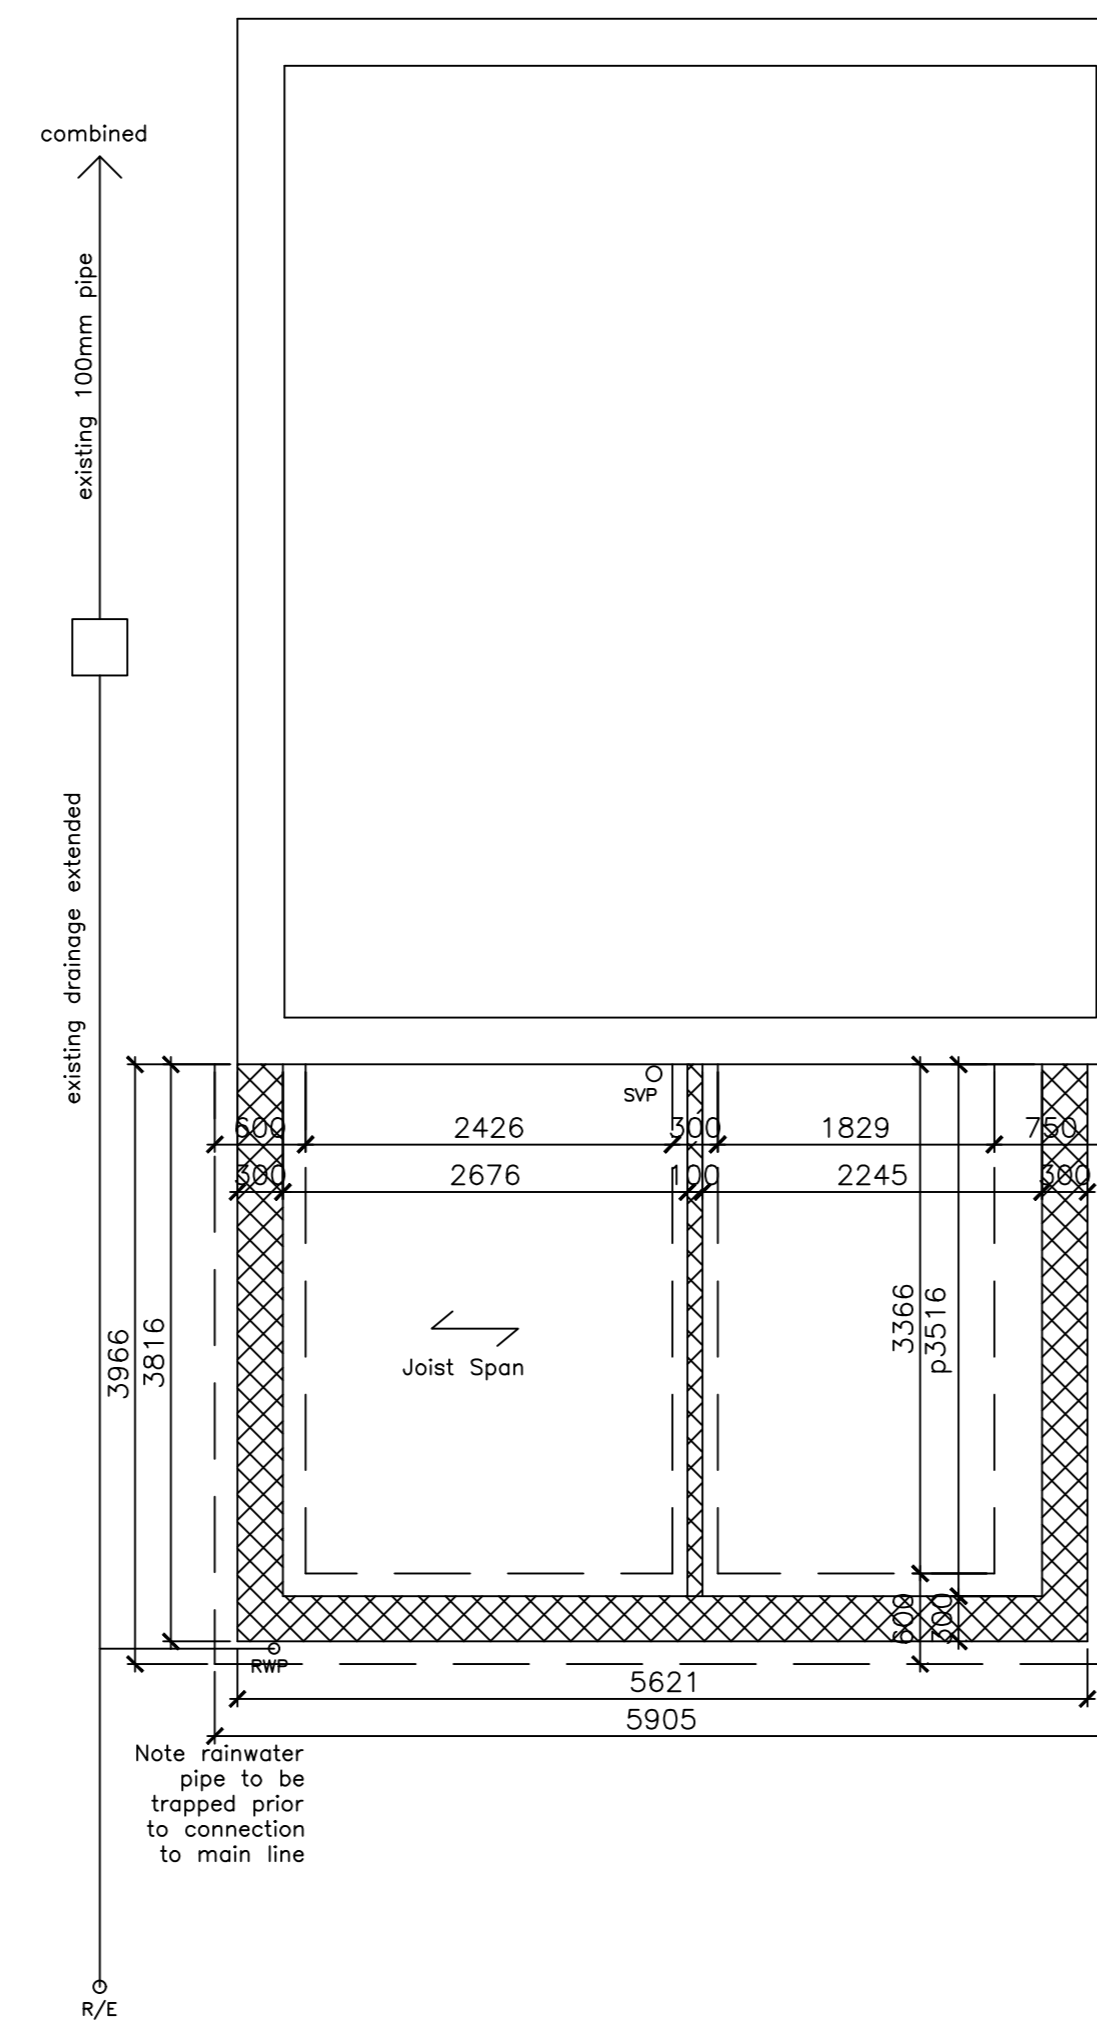



Proposed Plan 1:50

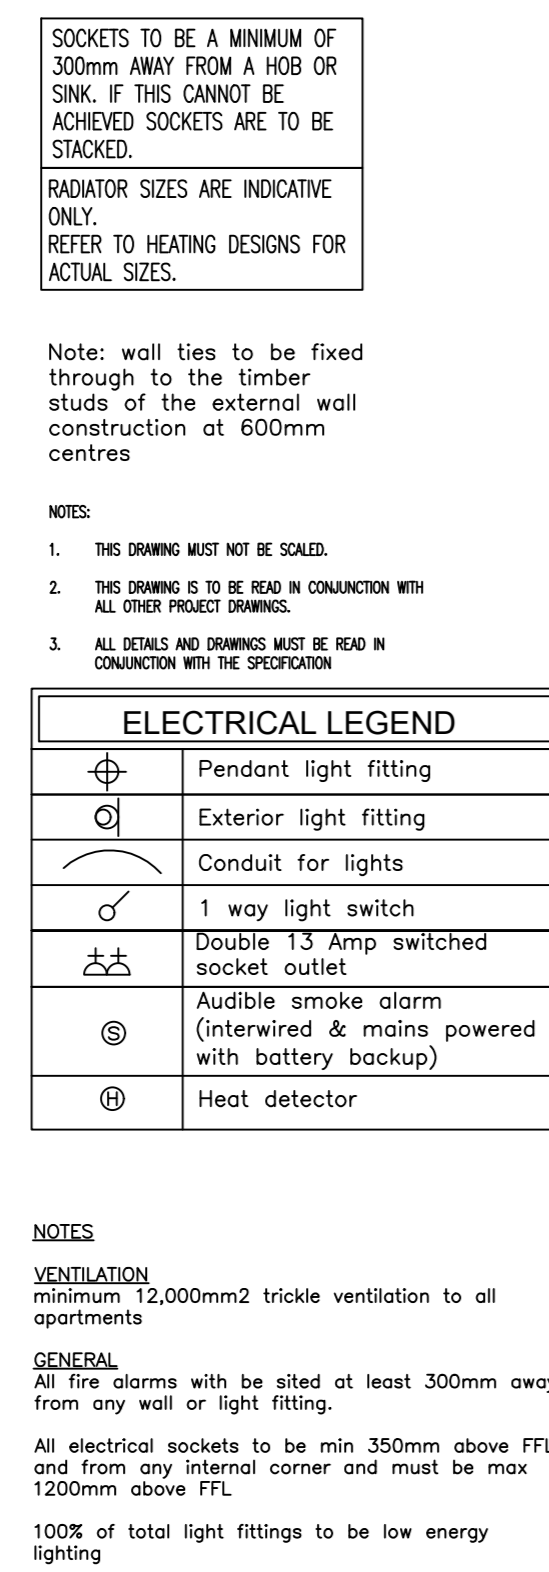

Foundation Plan 1:50

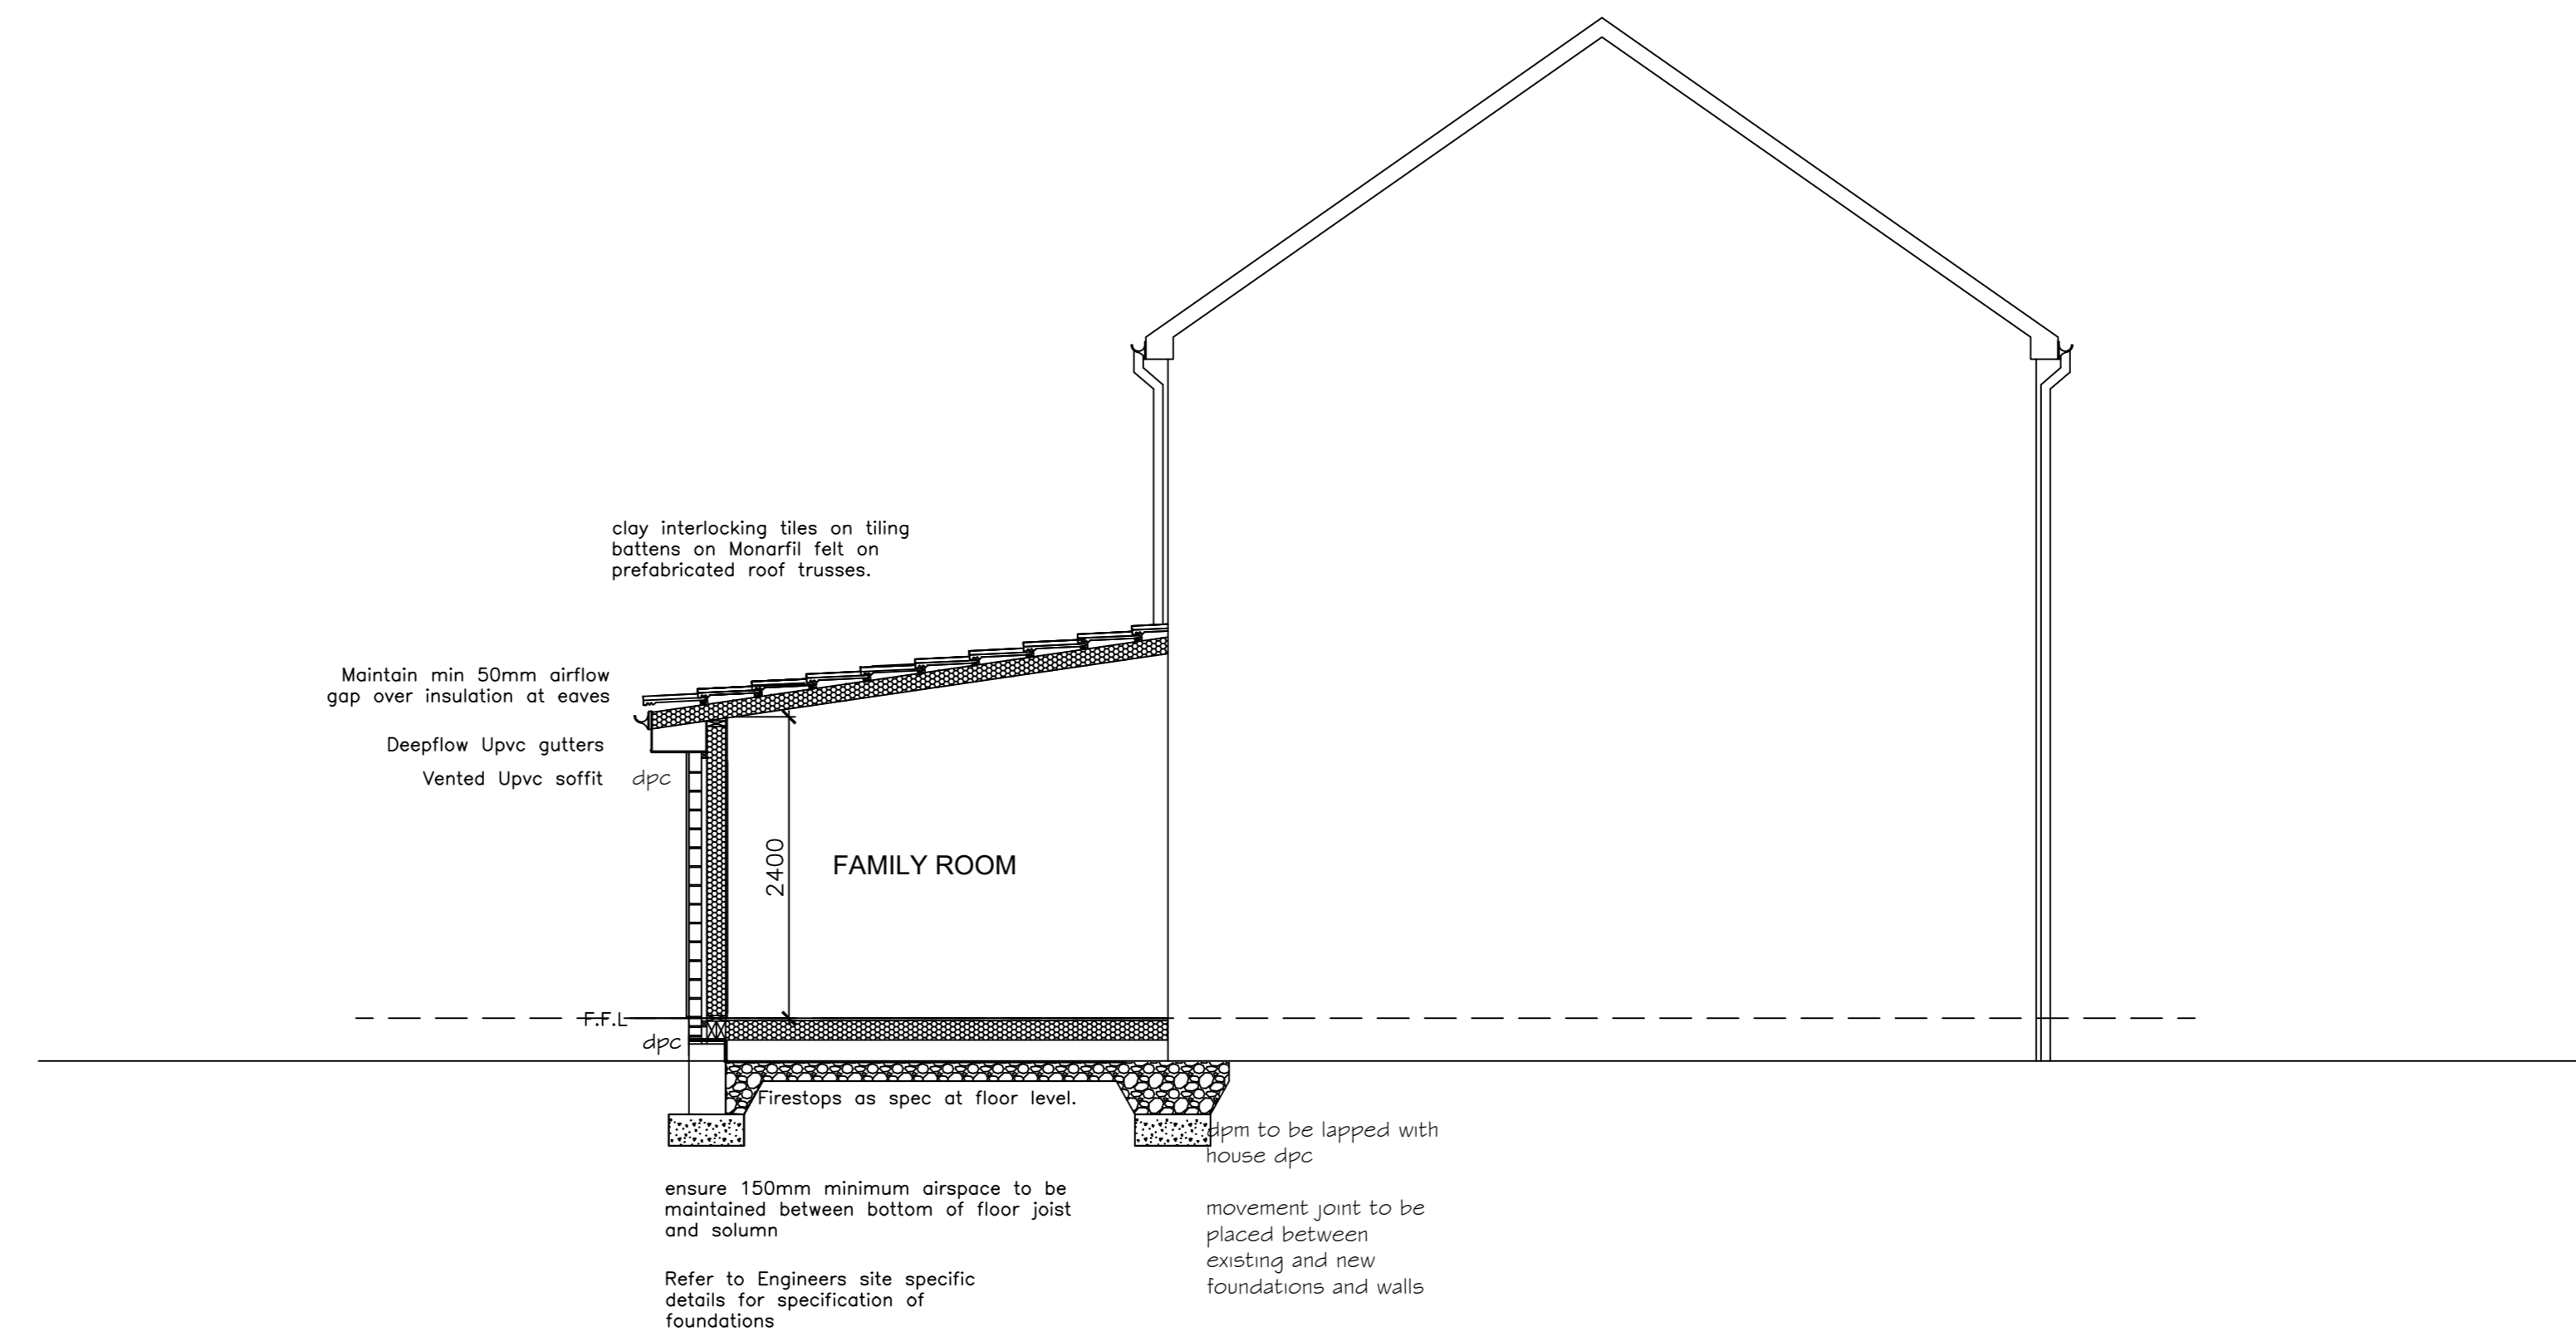


Section 1:50

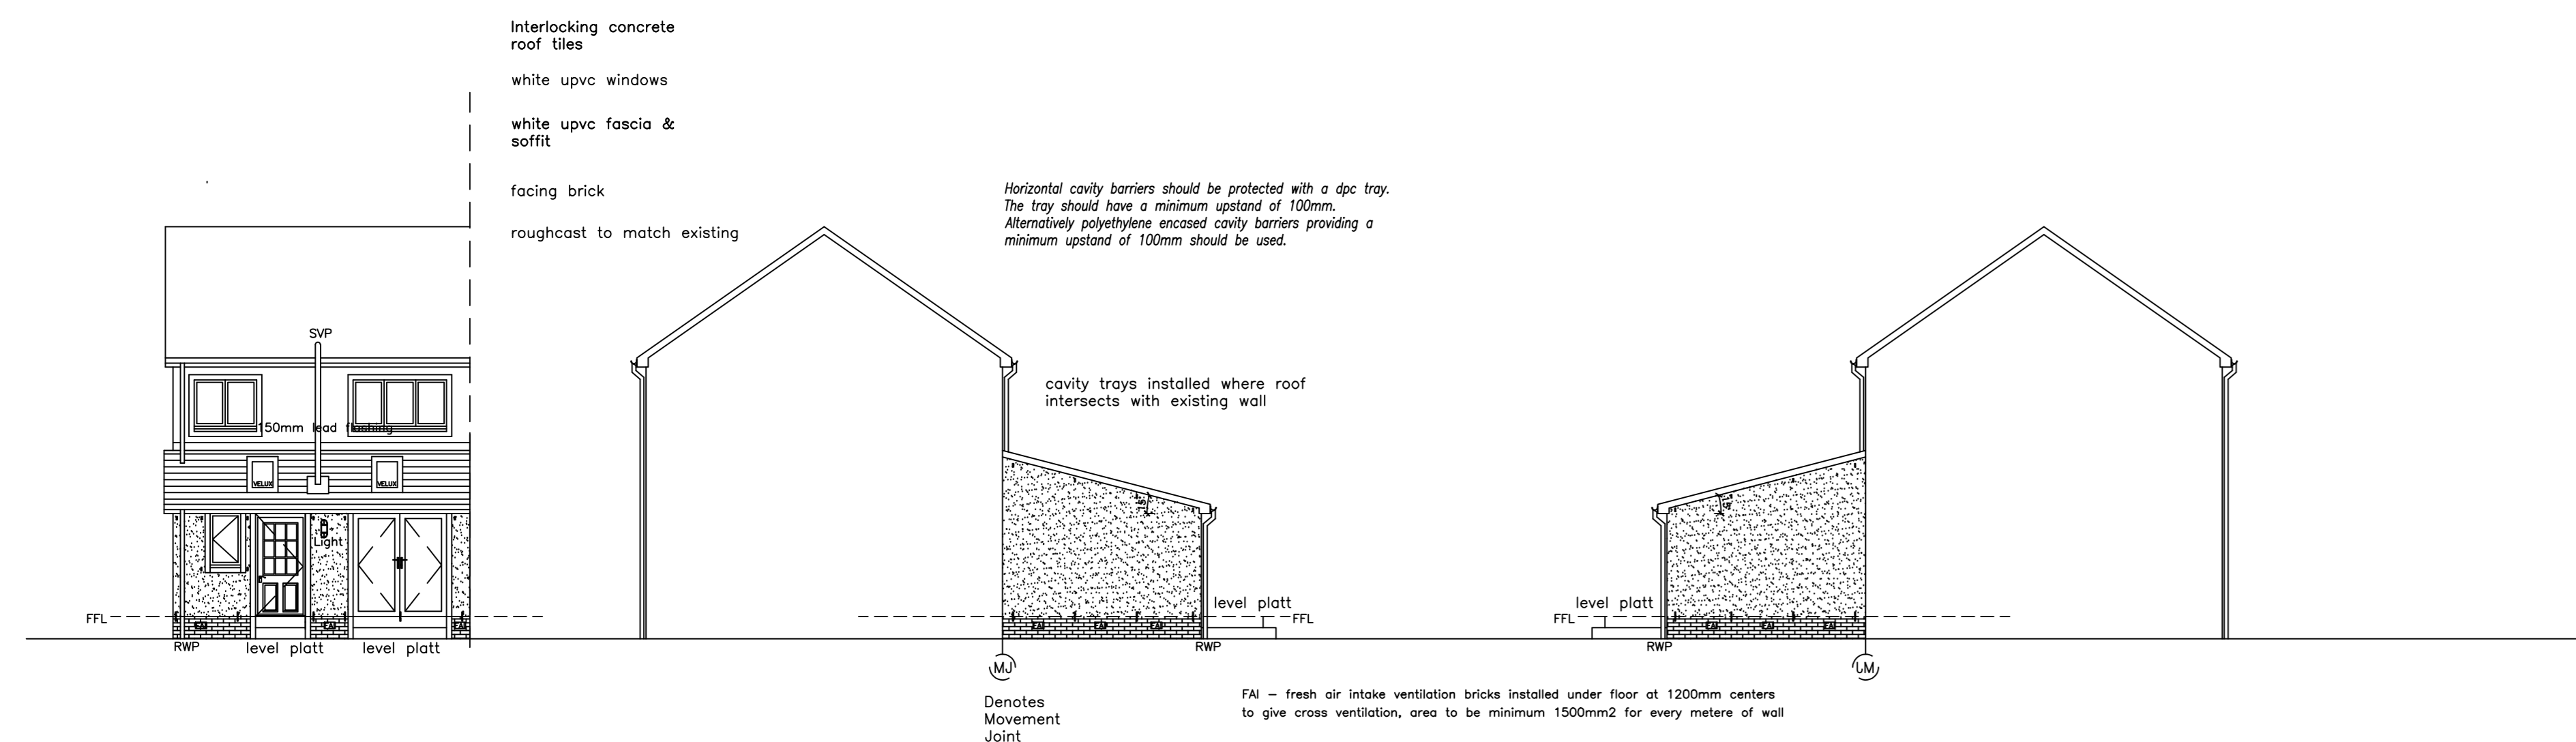


Rear Elevation 1:100

Side Elevation 1:100

Side Elevation 1:100

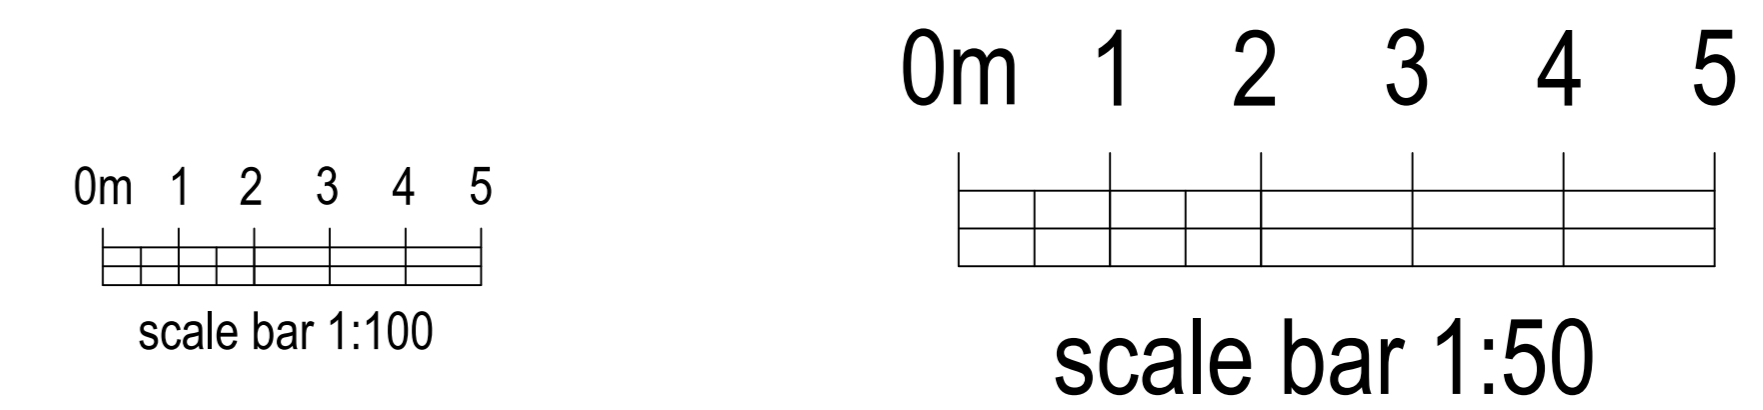

 <b>272 Bath Street Glasgow, G2 4JR</b> <b>Tel: 0141 354 1776</b> <b>plindsay@modascotland.com</b> <b>www.modascotland.co.uk</b>	<b>project</b> <b>129 Carvale Avenue</b> <b>Salsburgh</b> <b>ML7 4NQ</b>	<b>subject</b> <b>Proposed</b> <b>Arrangements</b>
	<b>drawn</b> PL <b>scale</b> as shown @ A0	<b>date</b> Feb 2022 <b>drg.no.</b> 2022-04-BC-03