




3D Front - Existing

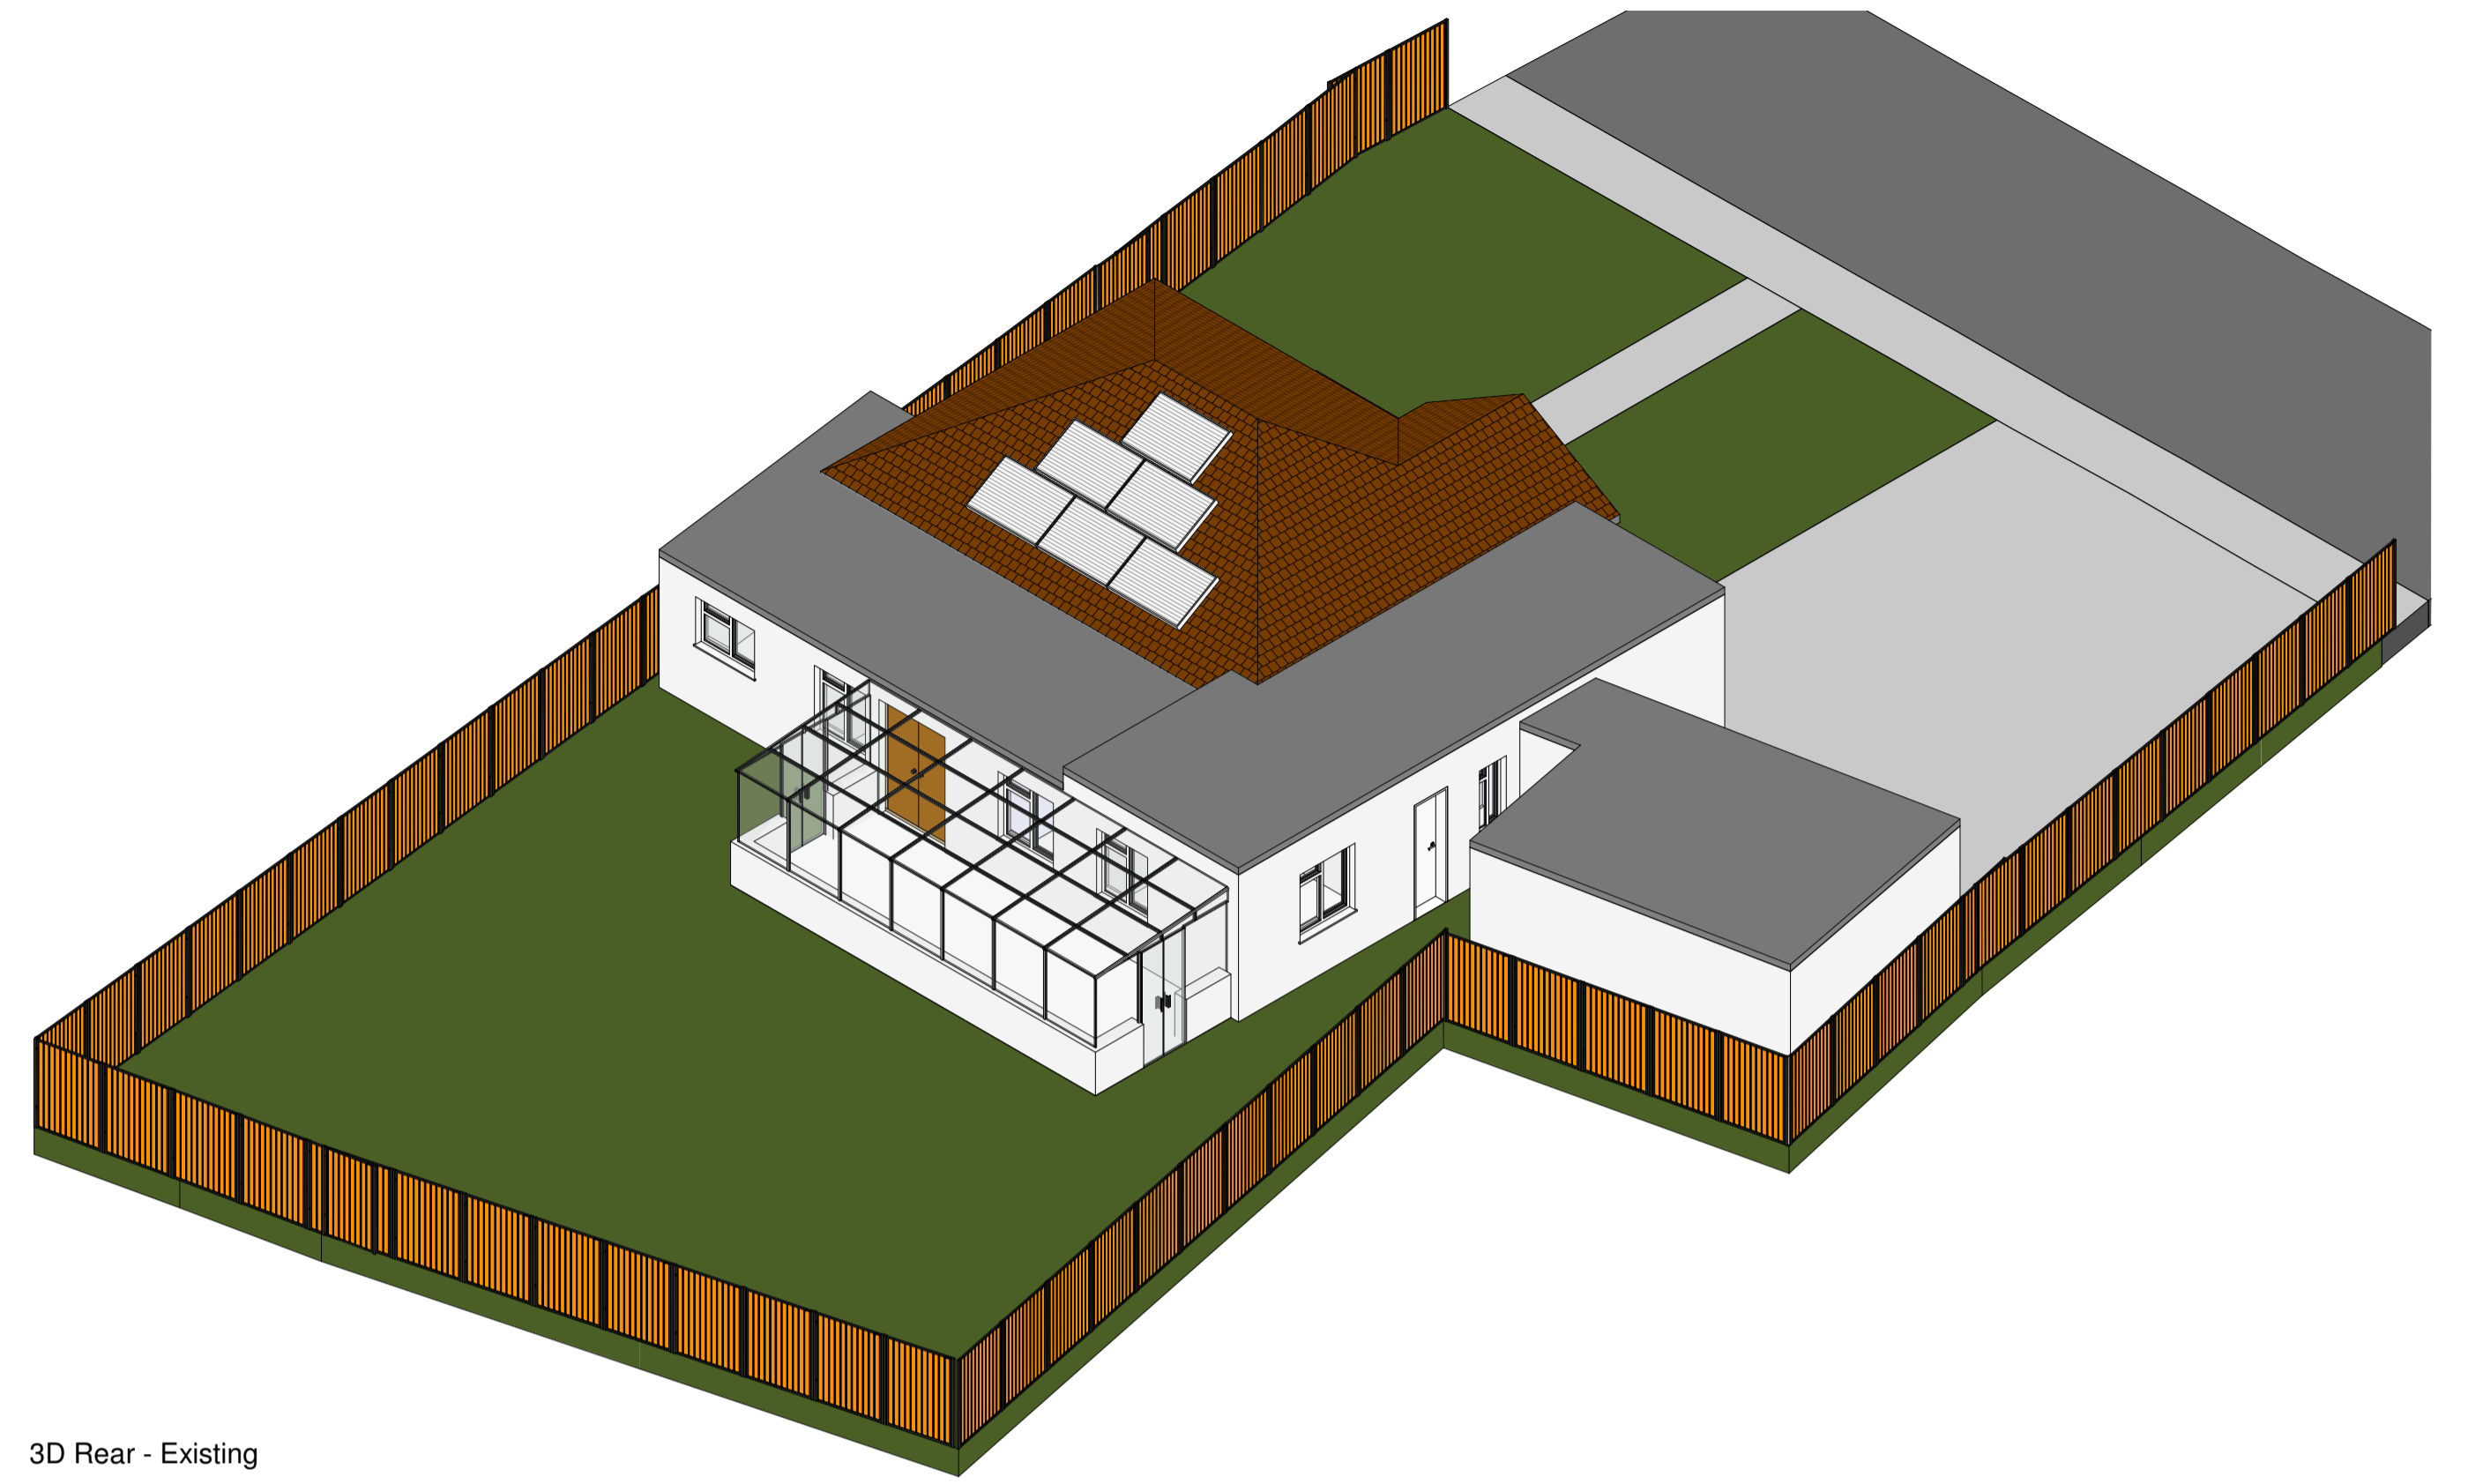


3D Rear - Existing

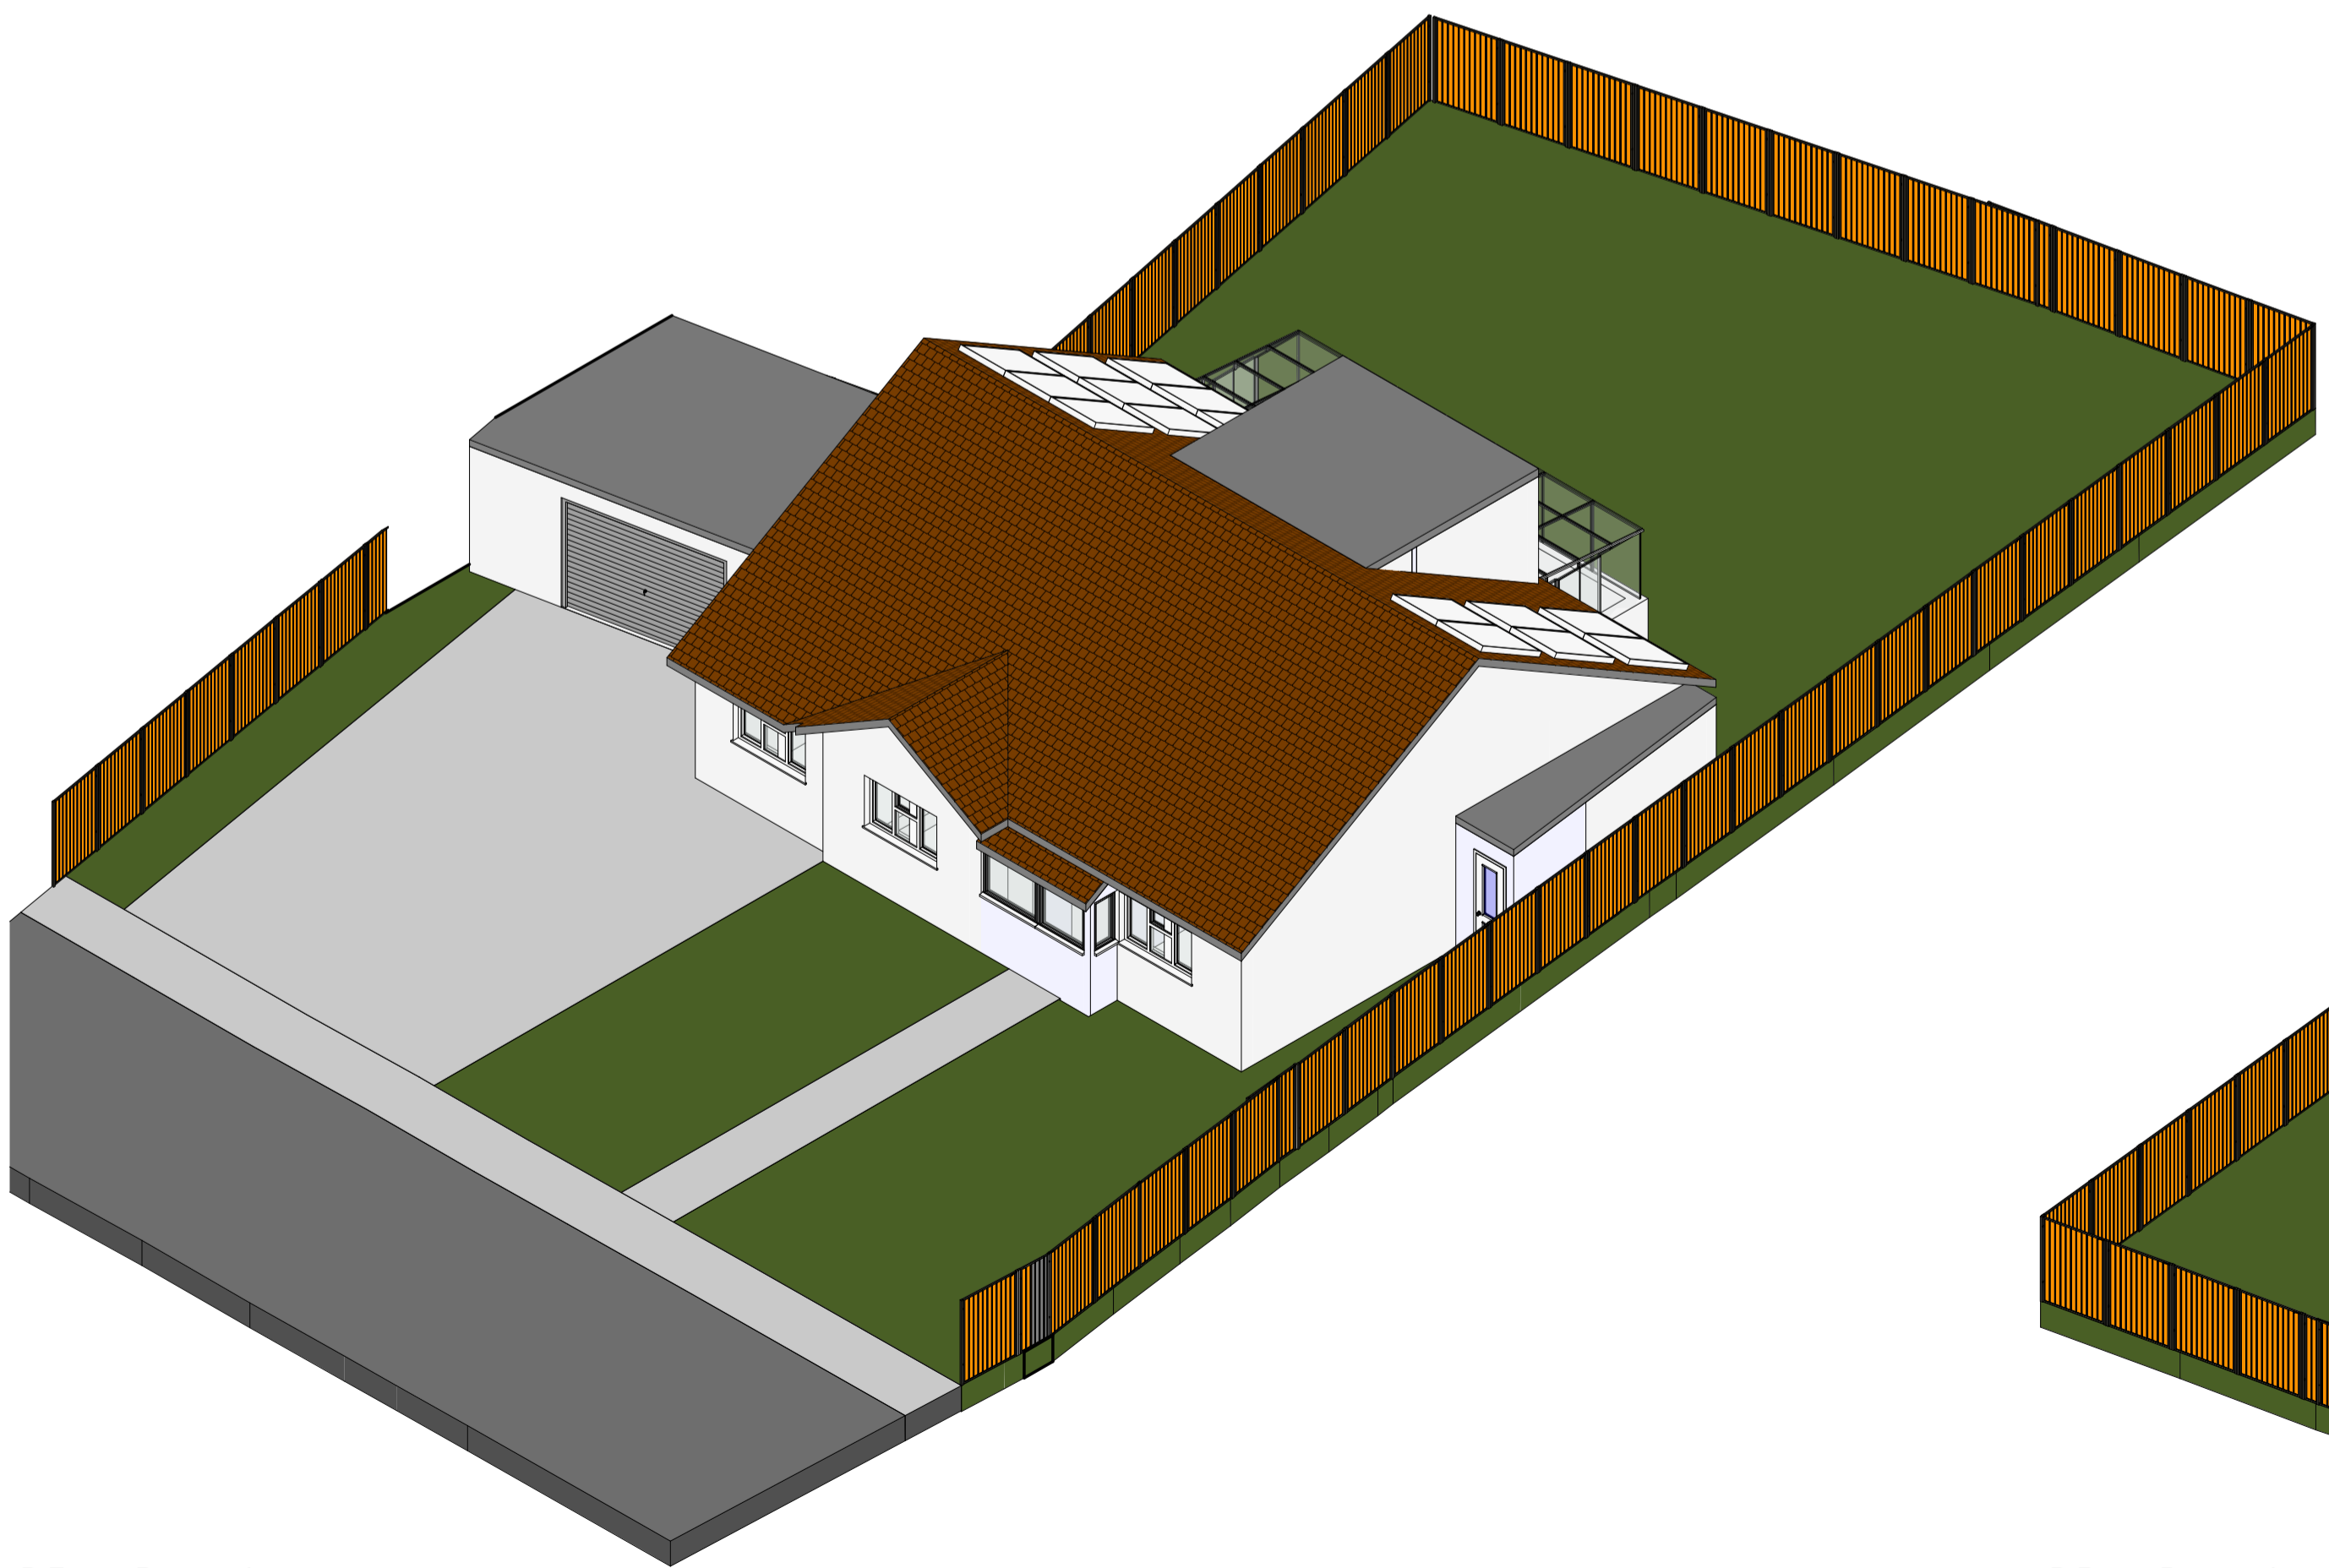

3D Front - Proposed

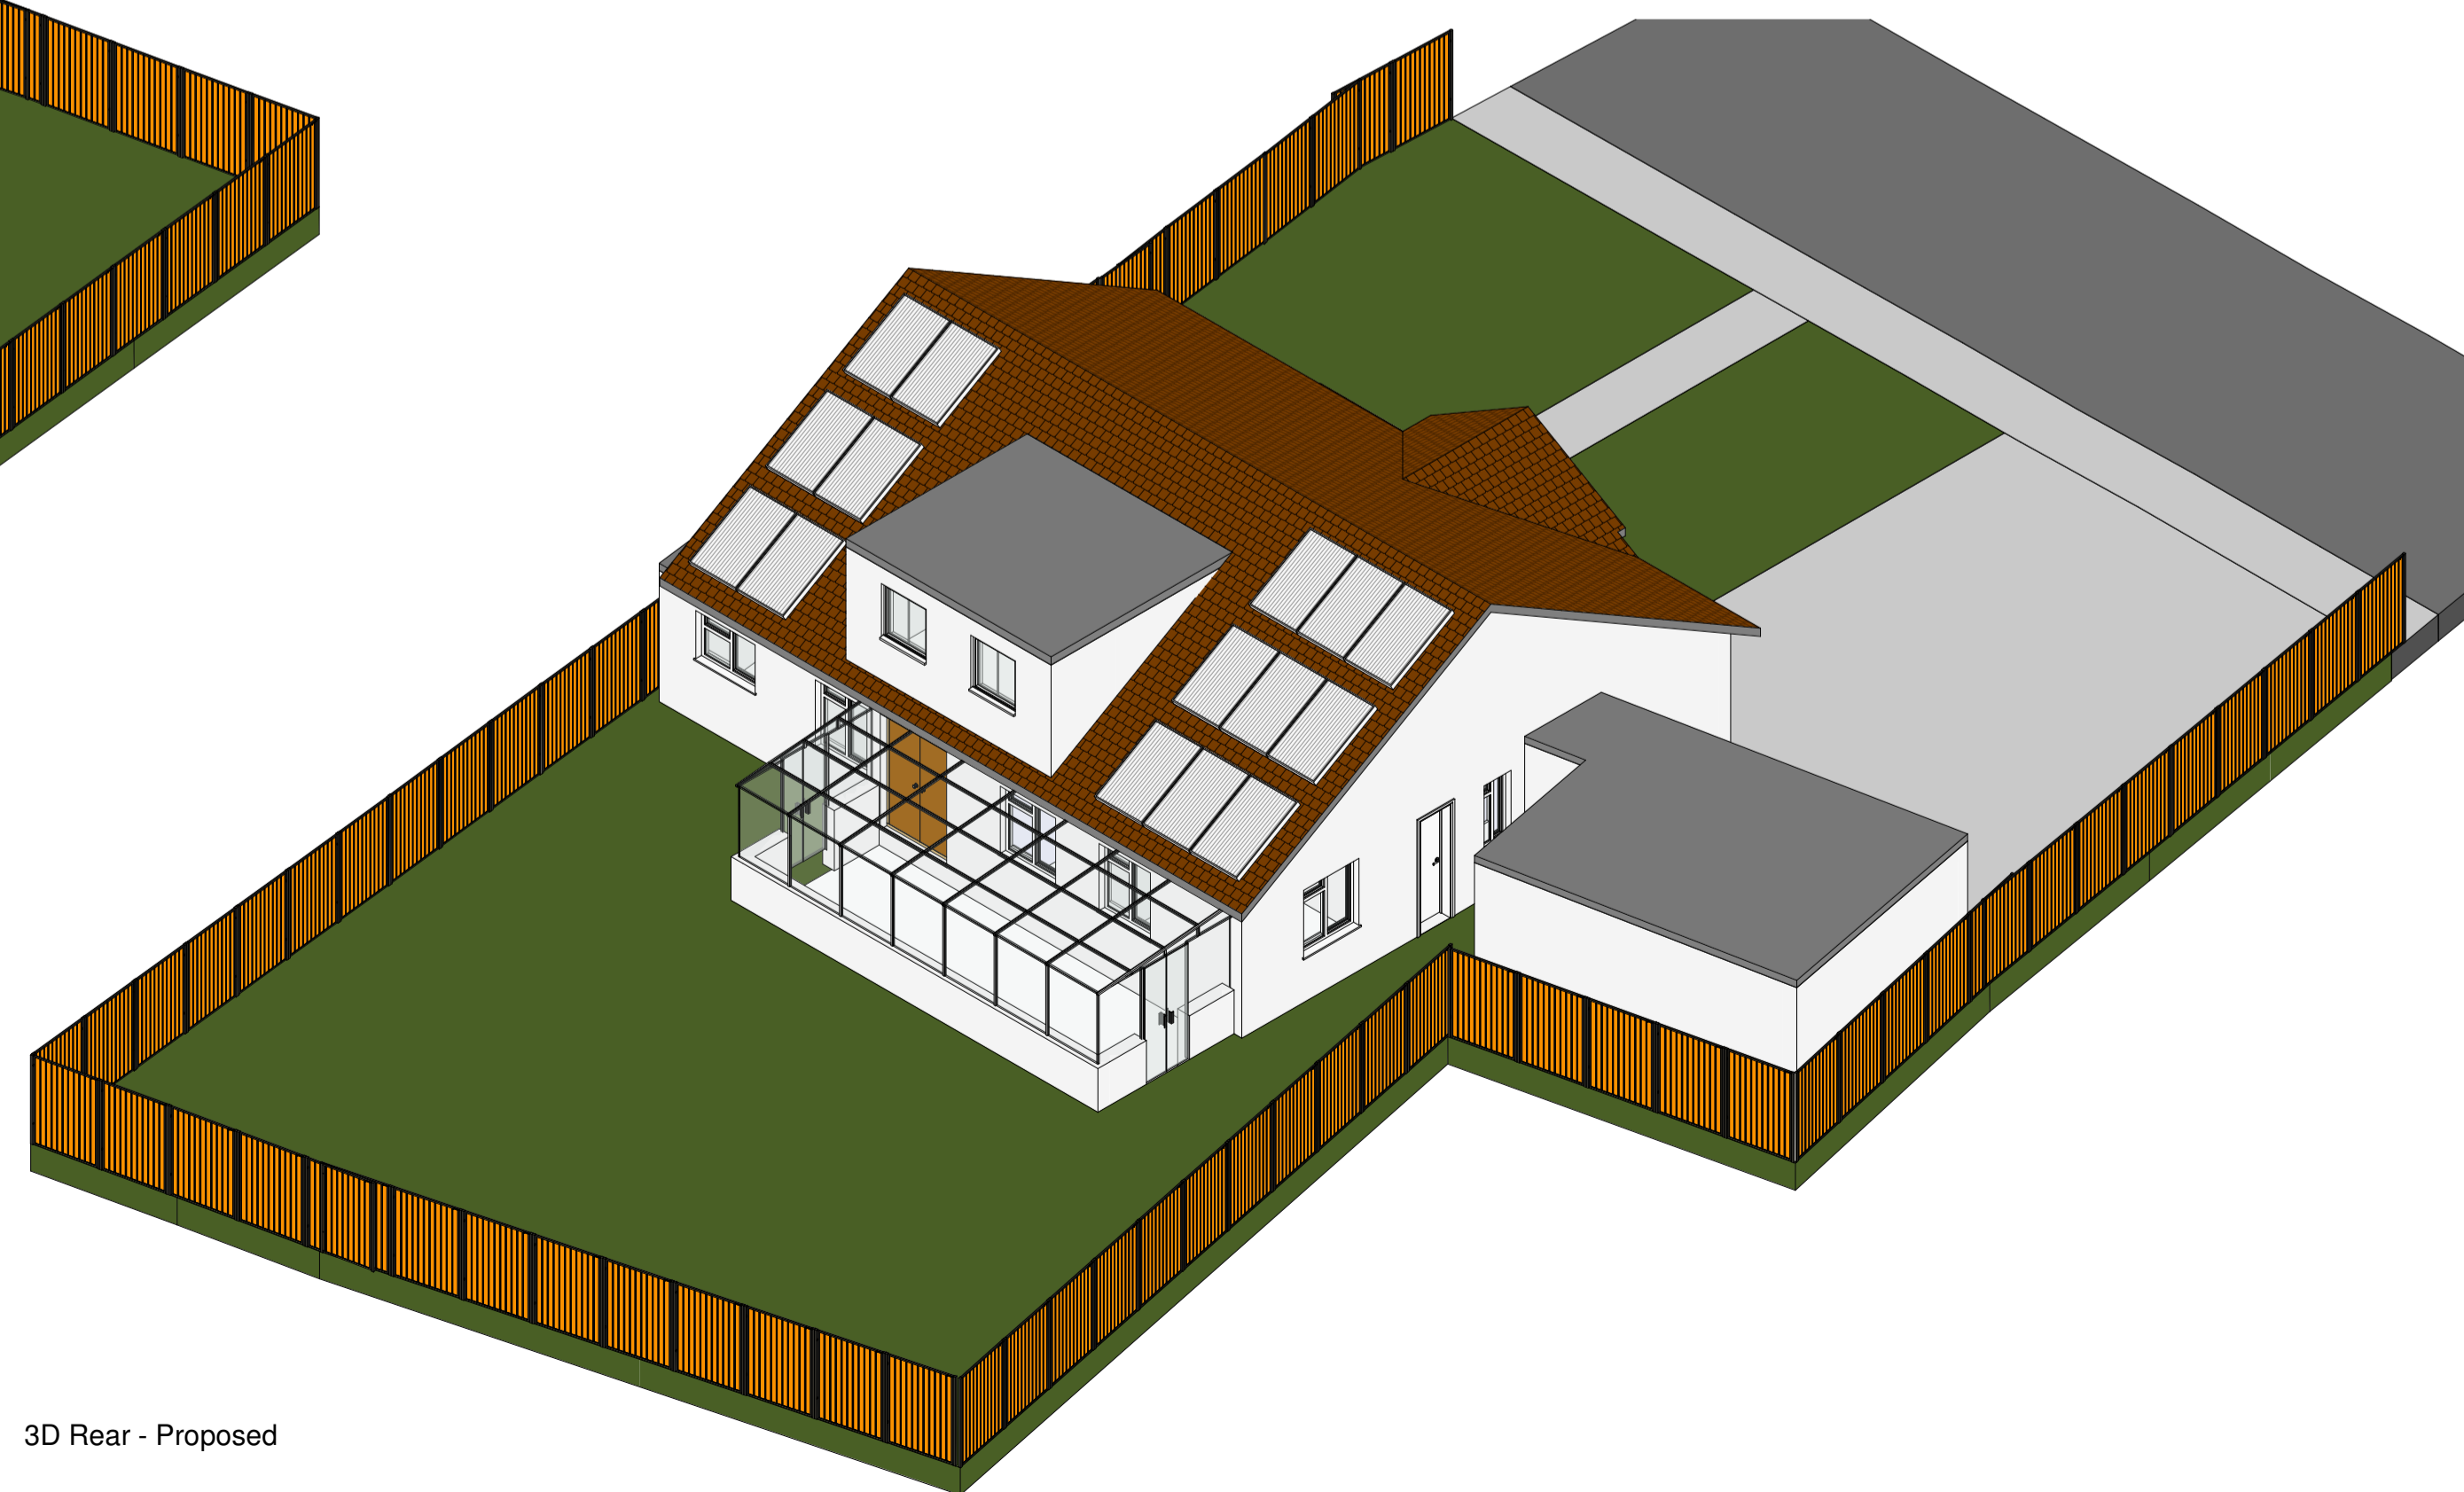

3D Rear - Proposed

 Manning & Drawings <small>More Space, More Value!</small>		
PROJECT		
1-Heathwood Gardens BR8 7HL		
TITLE		
3D Front and Rear Existing and Proposed		
CLIENT		
Mr and Mrs Hammond		
DRAWN BY	CHECKED BY	DATE
FR	MM	21/02/22
SCALE (@ A1)	PROJECT NUMBER	
	1851	
DRAWING NUMBER	REV	
A103		