


Garden size 8.3 Meters x 17.8 Meters

Rear of House

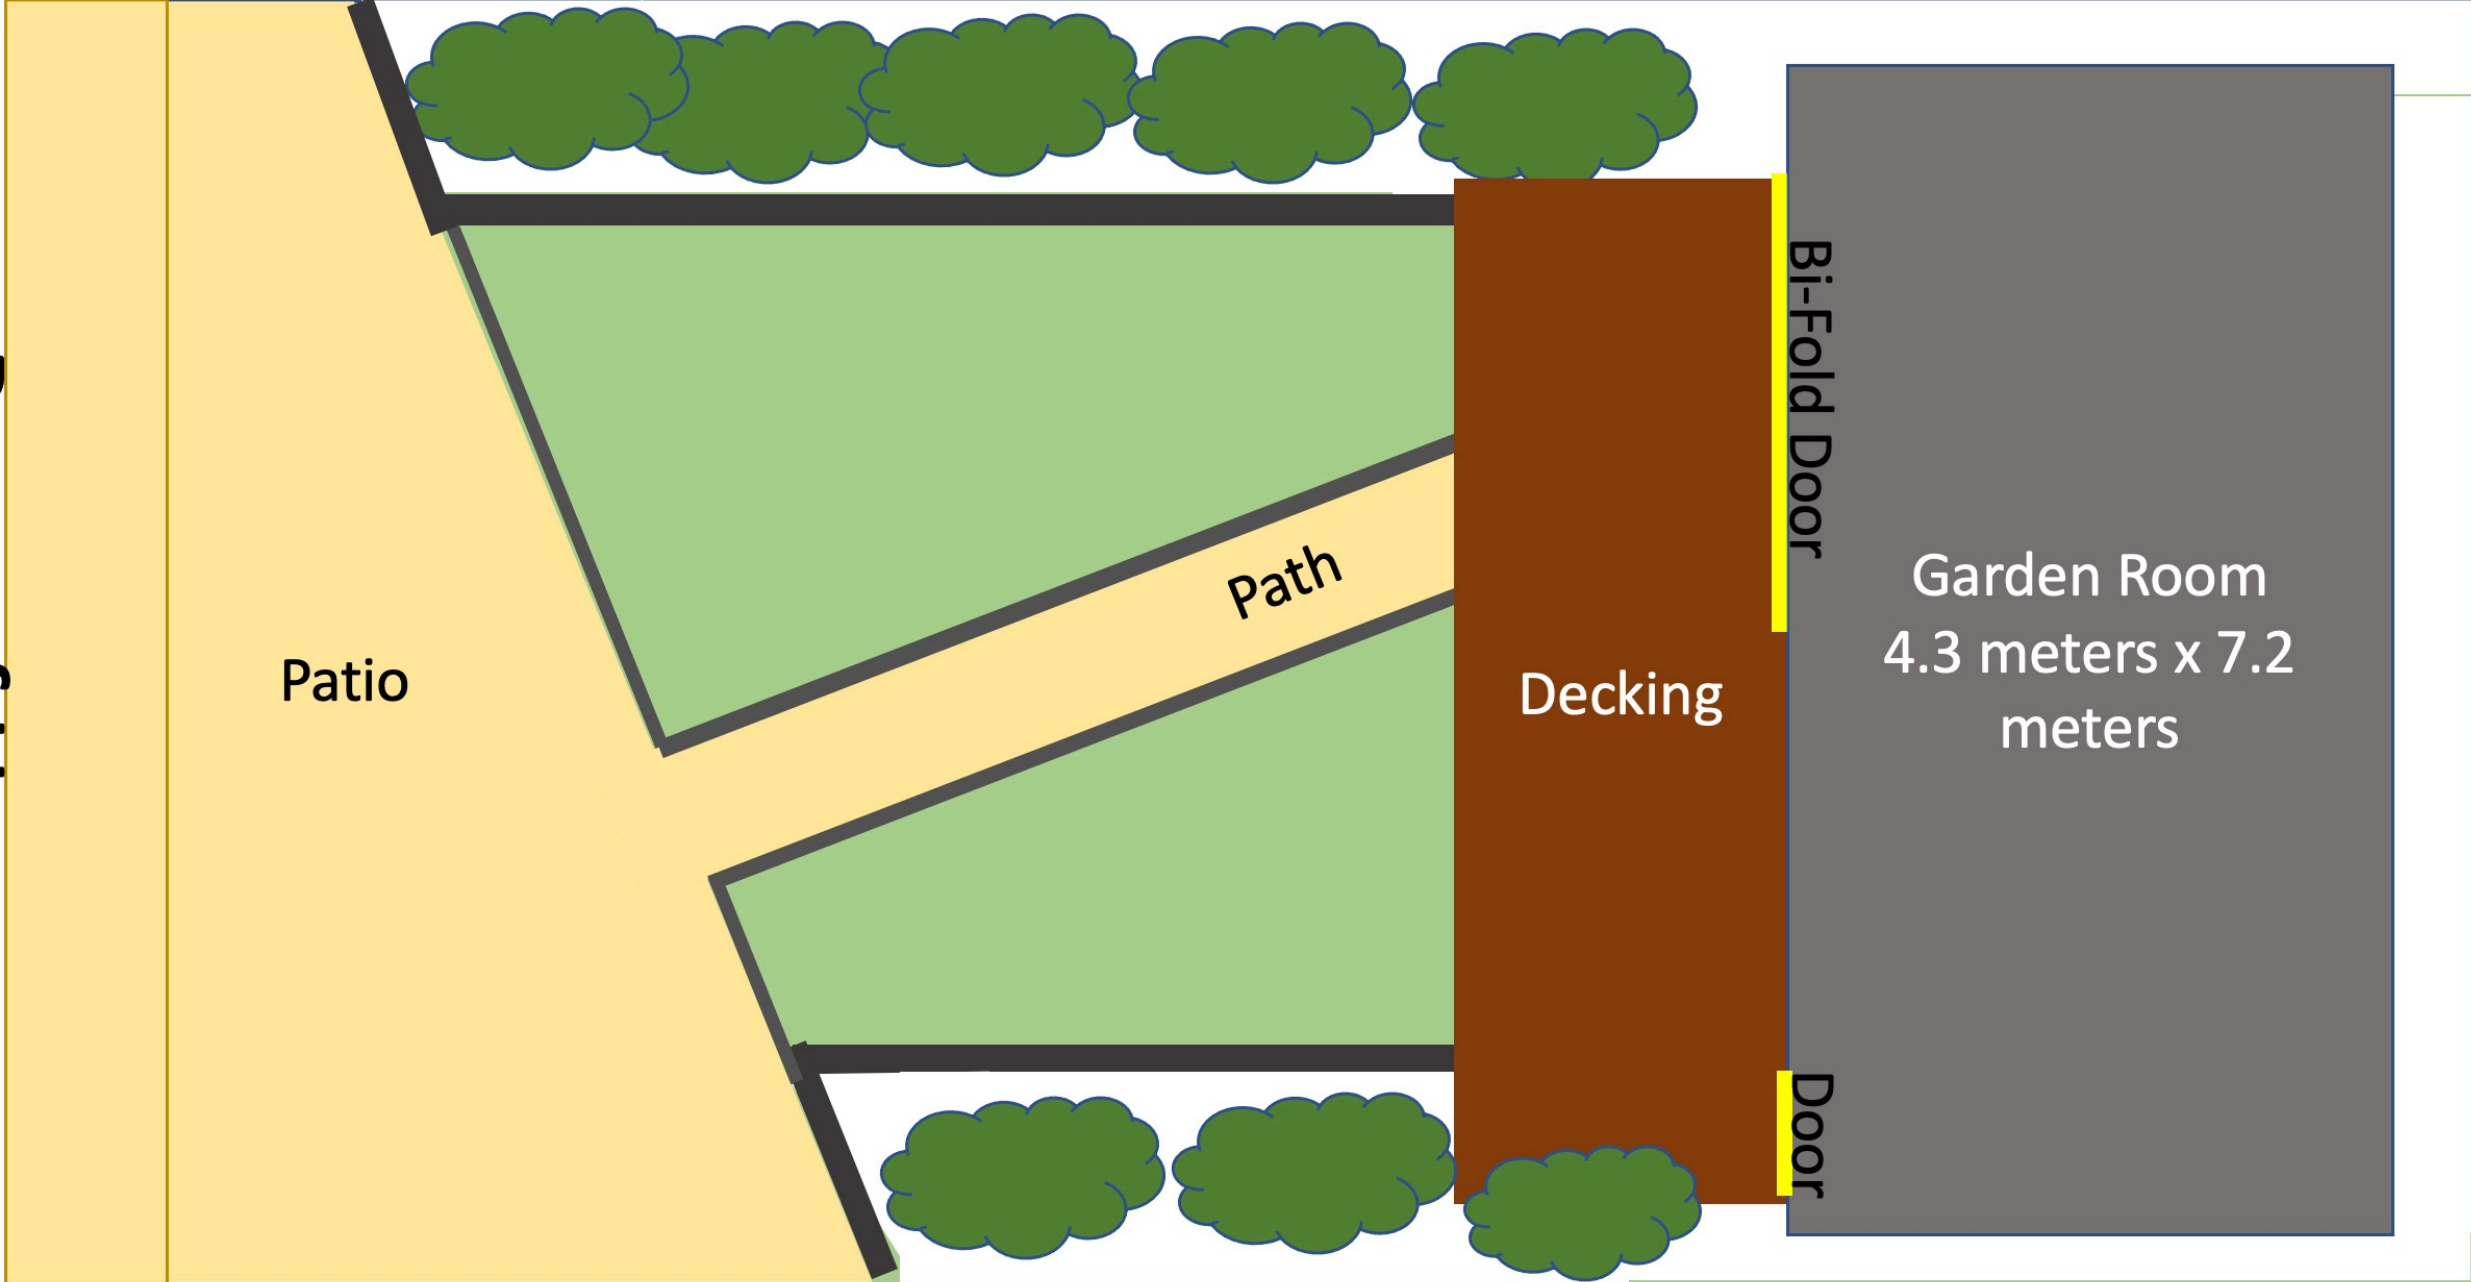

Patio

Path

Decking

Bi-Fold Door

Garden Room
4.3 meters x 7.2
meters

Door