


PROPOSED ELEVATION FACING SOUTH FROM YARD BEHIND HAIRDRESSERS




PROPOSED EAST ELEVATION

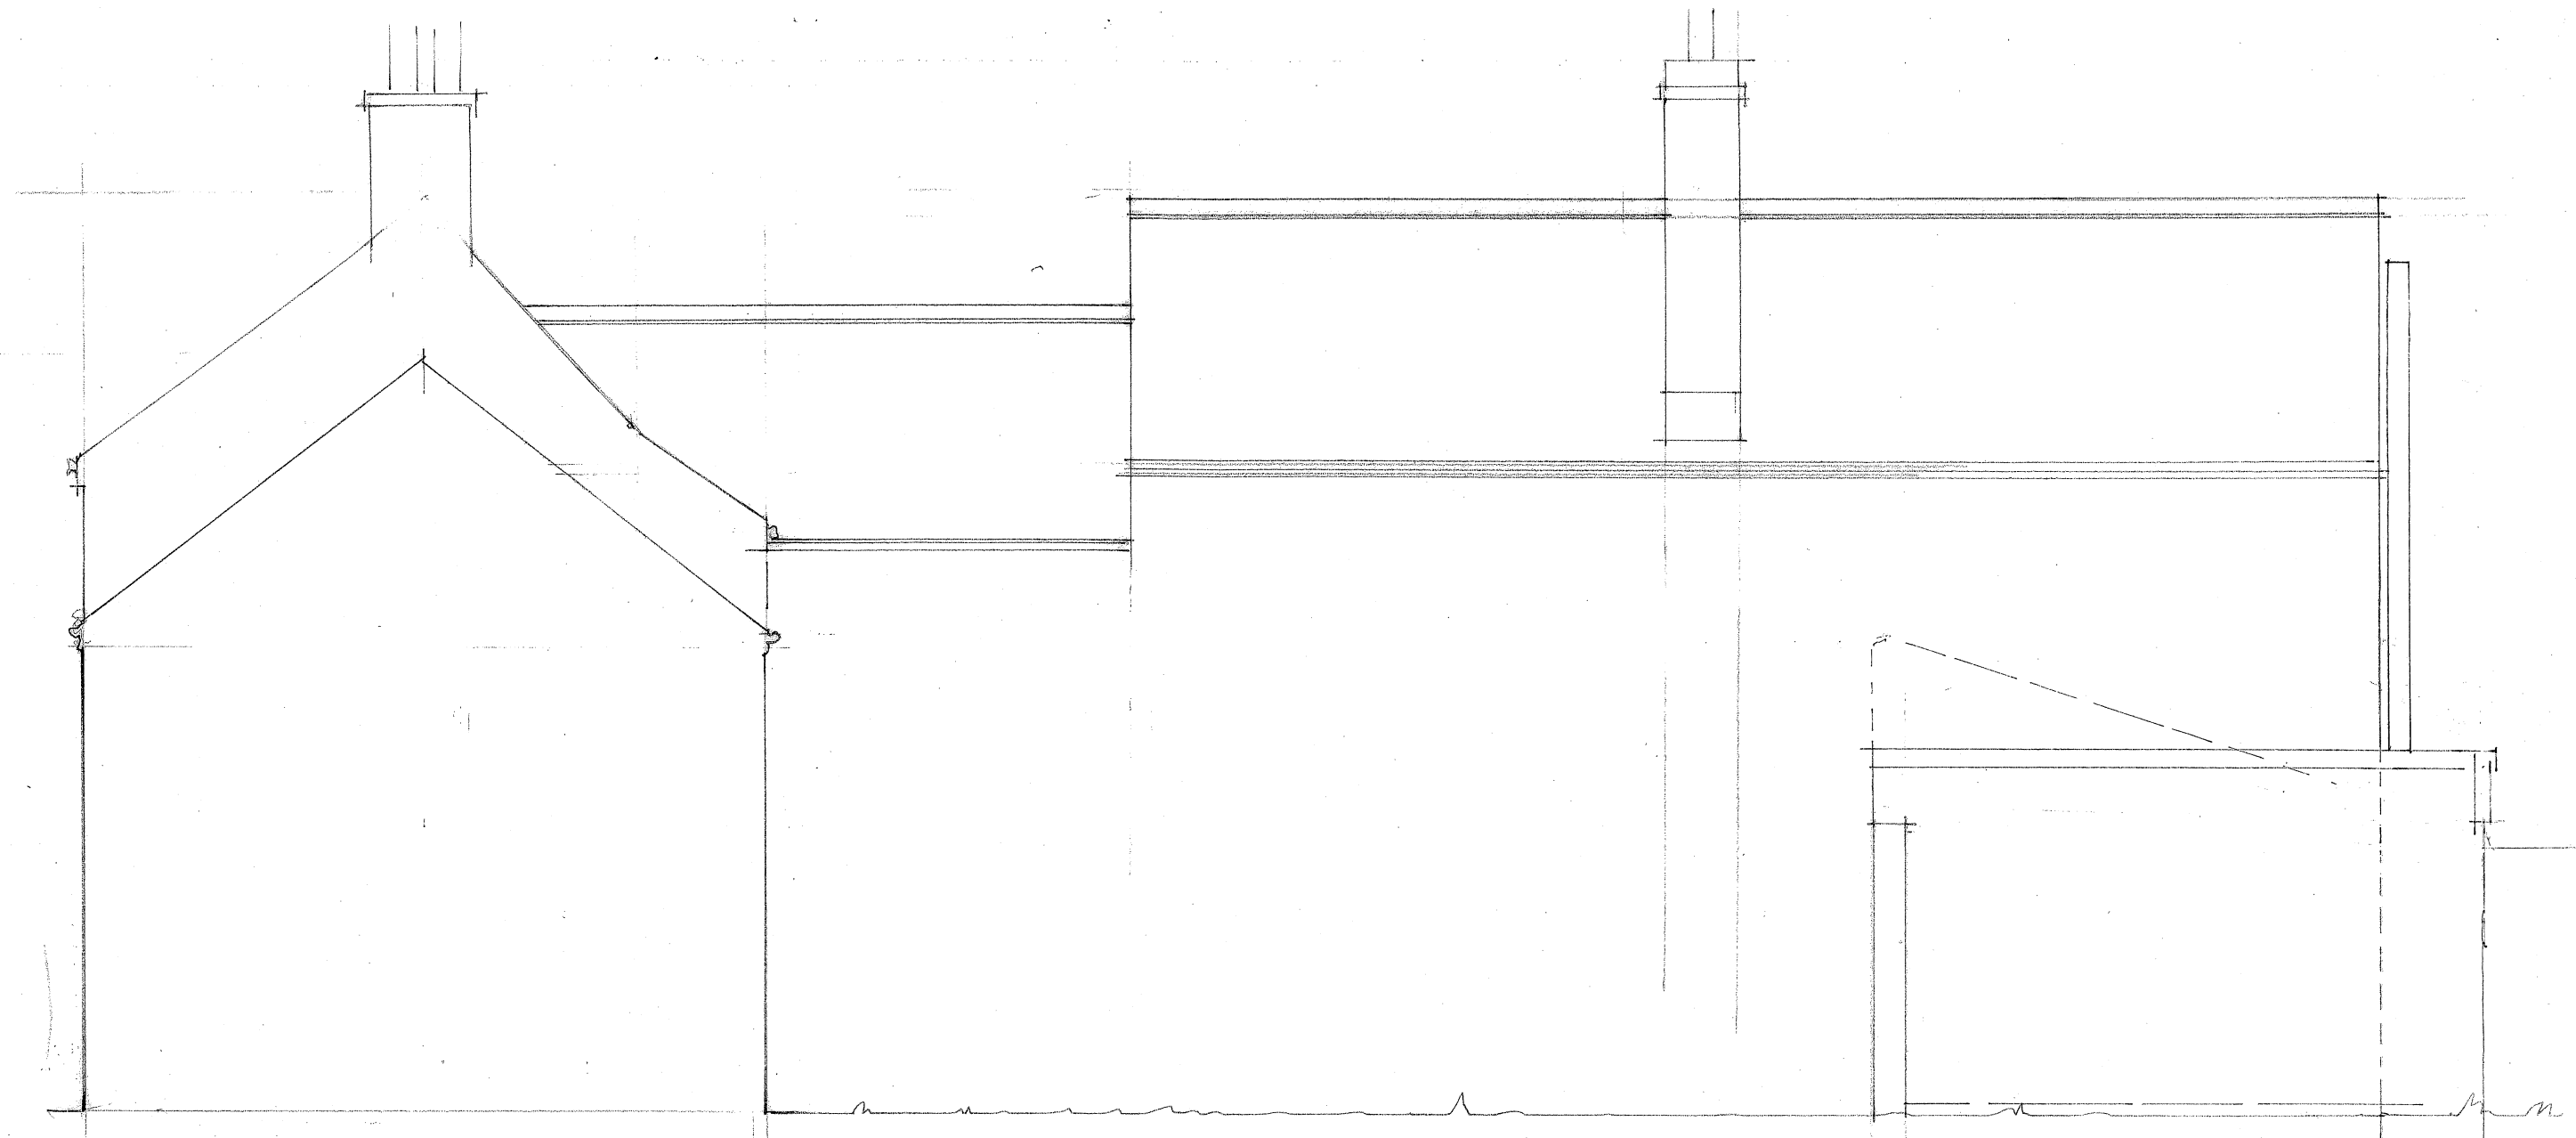

PROPOSED WEST ELEVATION

PROPOSED REDEVELOPEMENT
THE SUN INN, CHURCH STREET, SKIRLAUGH, EAST RIDING OF YORKSHIRE HU11 5EU

scales 1:50 at A1 1:100 at A3

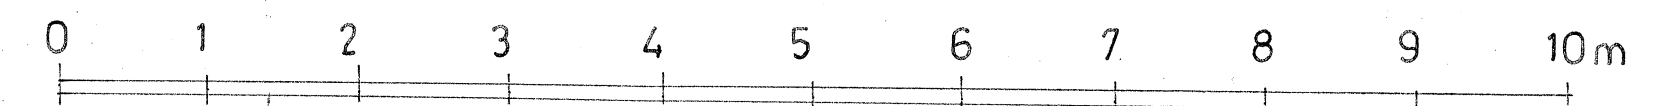

10-630



PROPOSED SOUTH ELEVATION



PROPOSED NORTH ELEVATION