


Drawing for planning purposes only. Drawing is copyright and must not be used unless written consent is obtained from the designer.

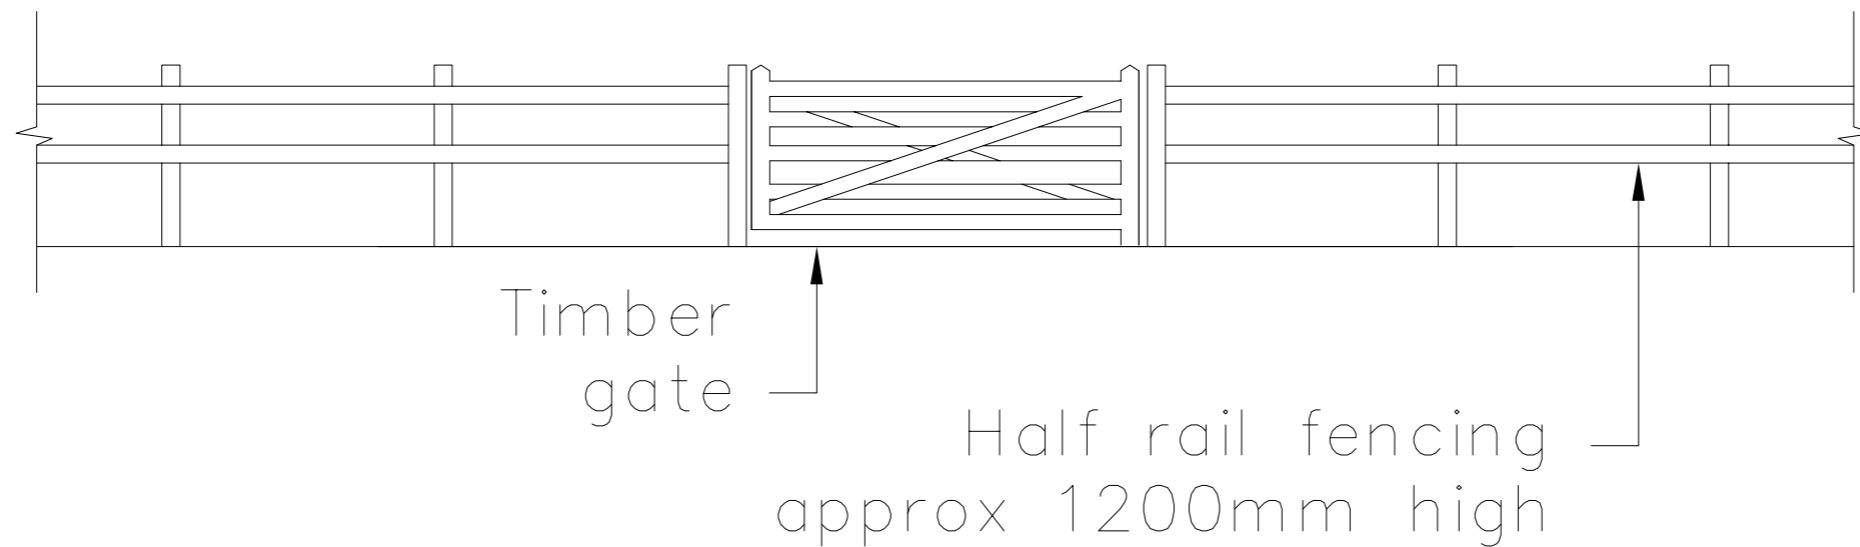

Woodbury Farm, Chilla, Beaworthy, EX21 5XE

Proposed Fence & gate to manage

ibrarm@gmail.com

07968420426

Date: March 2022

Scale: 1:50 @ A3L

DRG:
Woo-03