



Party Wall Elevation - Existing
Scale 1:50

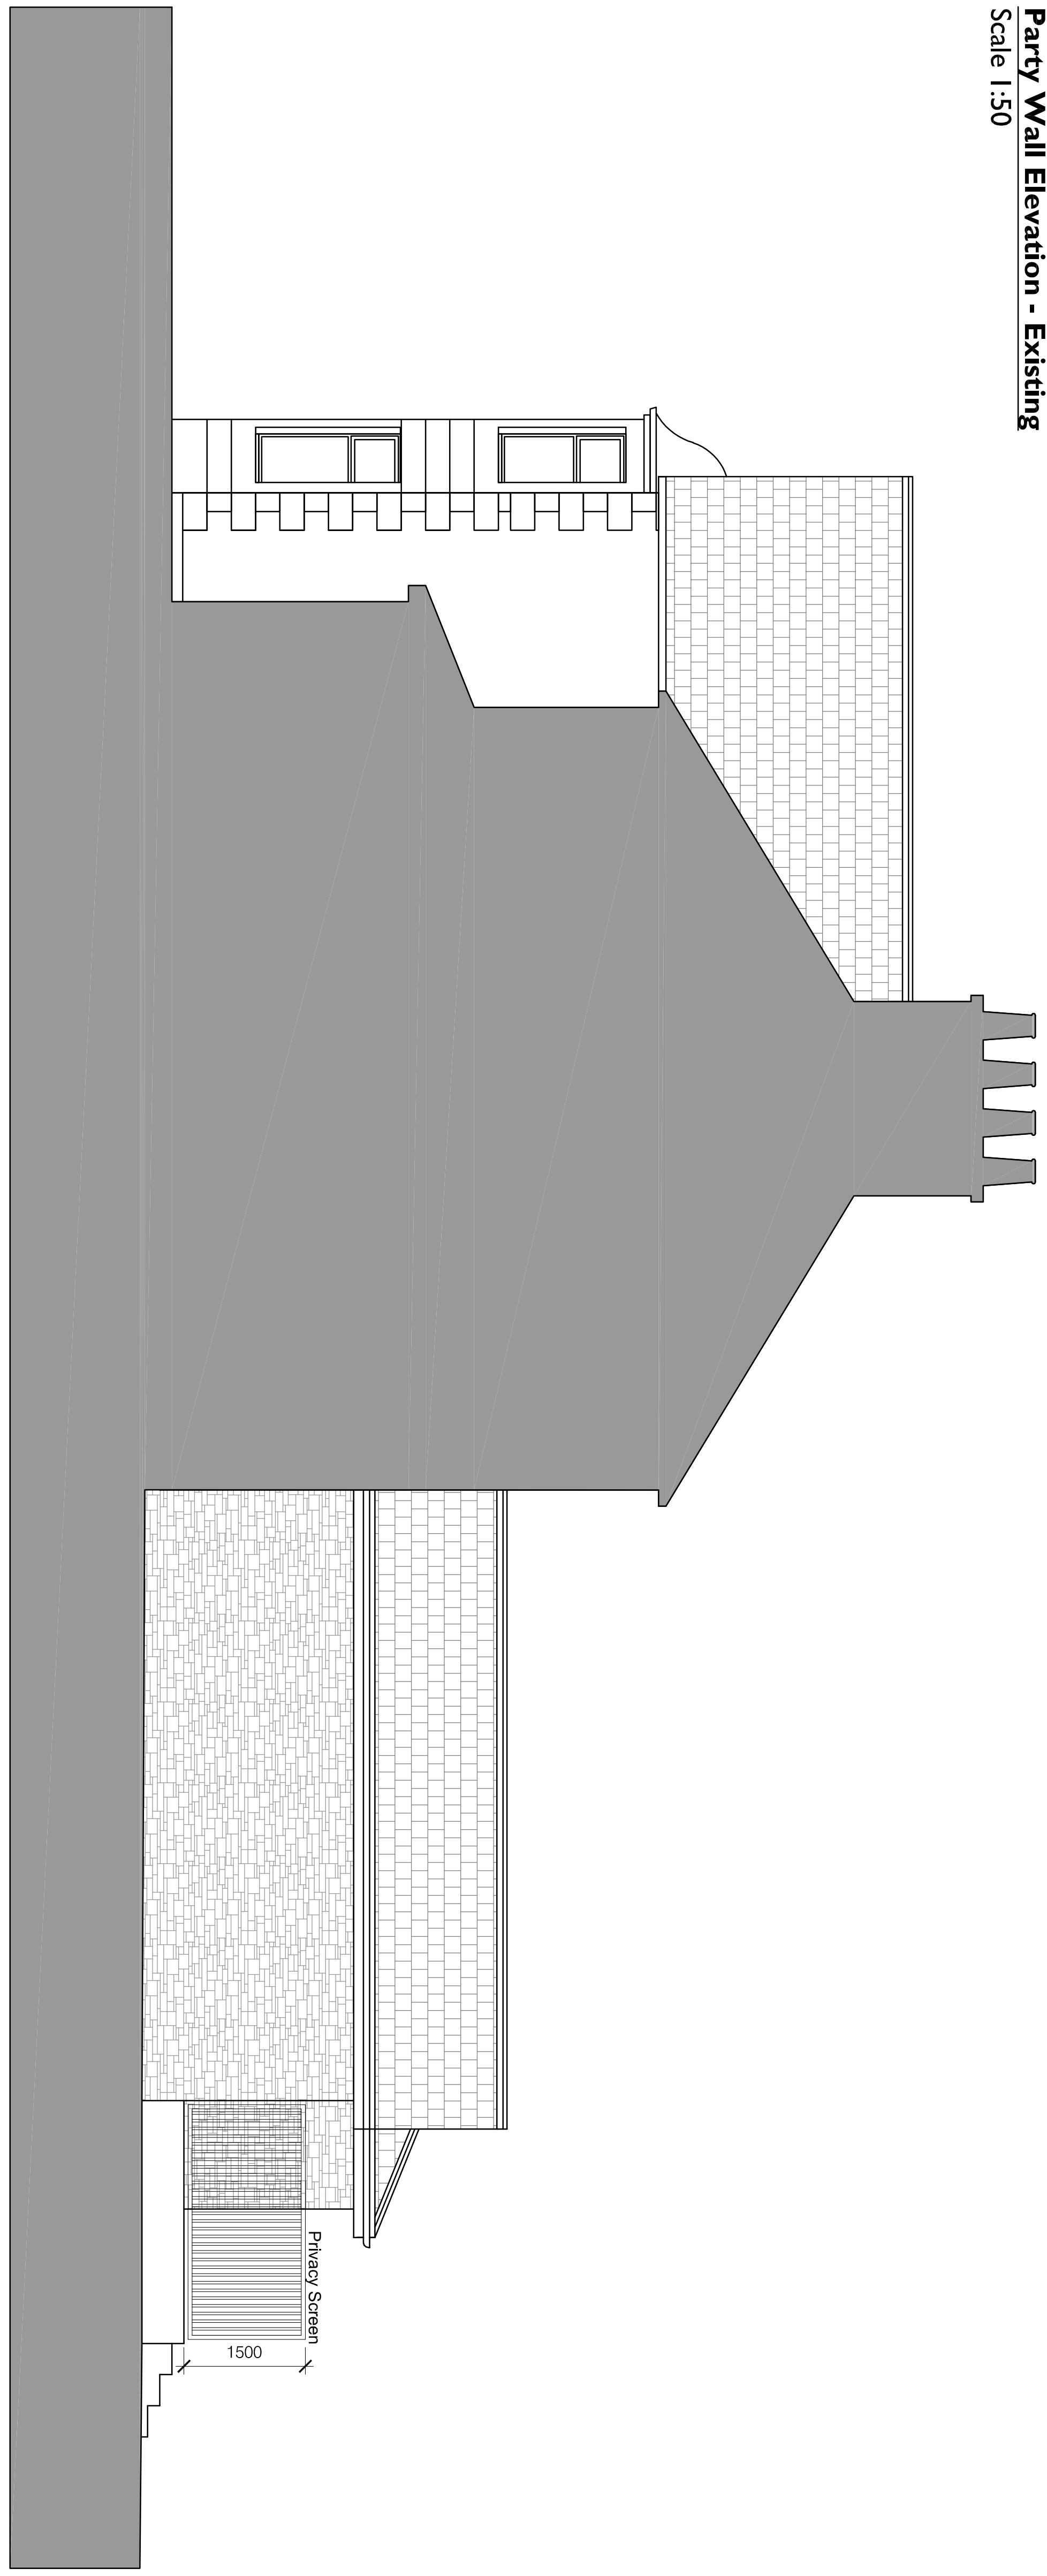

Party Wall Elevation - Proposed
Scale 1:50

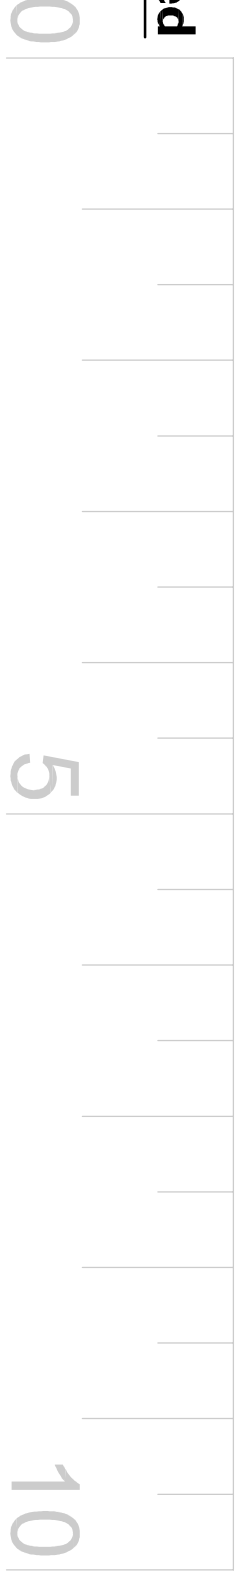

AICM Architects, Interior Designers
Construction Design & Management
Telephone: 07770 432 759
Email: mail@aicm.co.uk

project title:
Extension to Existing Dwelling
67 Glen Road
Wishaw
Mr G Fernon

drawing title:
Elevations
Party Wall

issue stage:

date: NOV 21	drawn: dgg	scale @ A3: as noted
drawing number: S21-710 AL(0)503	revision: #	