
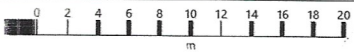


Outhouse at 5 Ryecroft, BD16 1DH

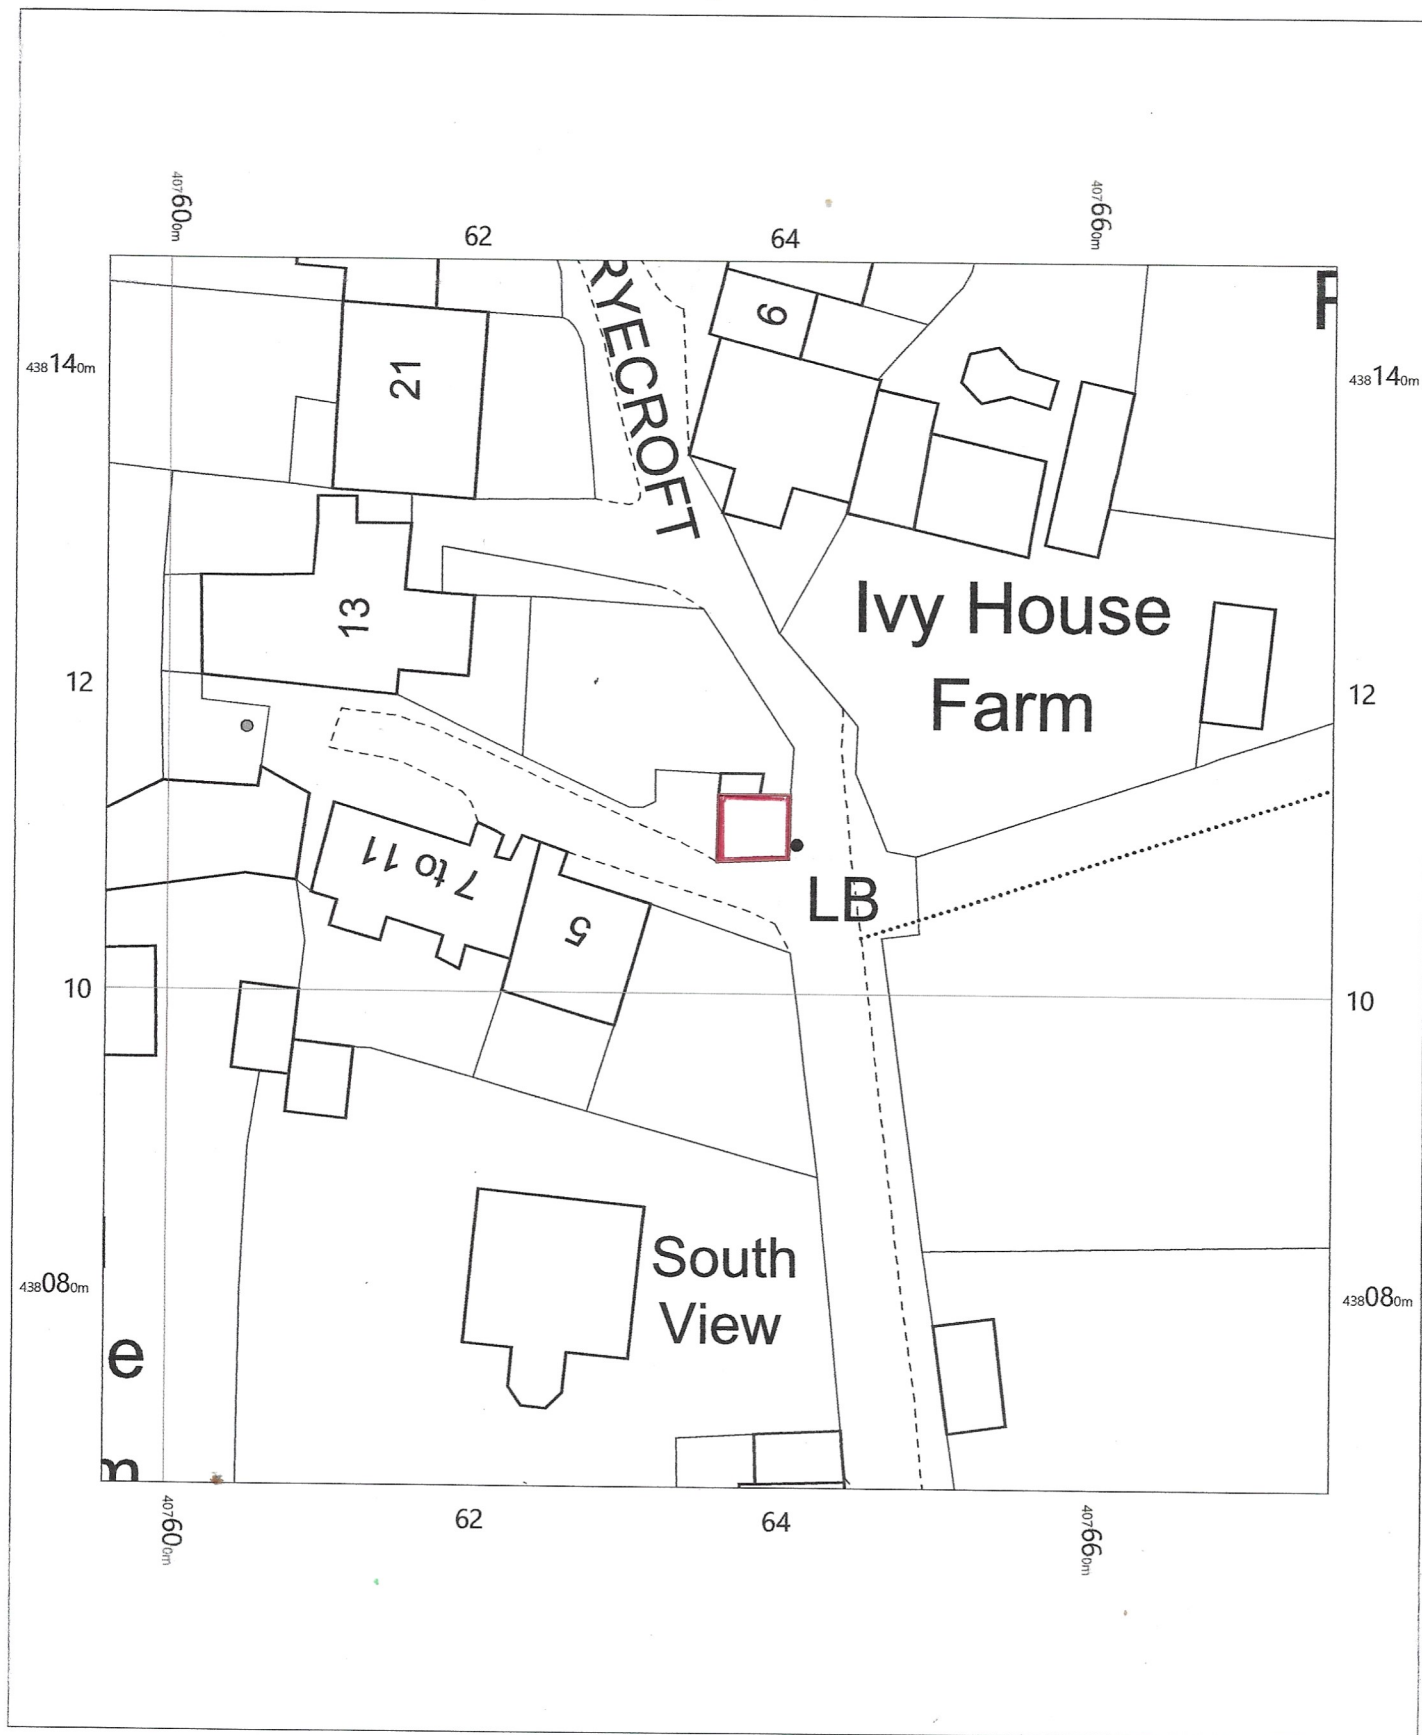

Outhouse at 5 Ryecroft,
Harden,
Bingley,
Bradford
BD16 1DH

OS MasterMap 1250/2500/10000 scale
Friday, March 18, 2022, ID: MPMBW-01027010
www.blackwellmapping.co.uk

1:500 scale print at A4, Centre: 407636 E, 438108 N

©Crown Copyright Ordnance Survey. Licence no. 100041041



BLACKWELL'S
MAPPING SERVICES
PERSONAL & PROFESSIONAL MAPPING
www.blackwellmapping.co.uk

TEL: 0800 151 2612
maps@blackwell.co.uk

