

NOTES

1. ALL DIMENSIONS ARE IN MILLIMETRES.
2. DO NOT SCALE FROM THIS DRAWING.
3. THIS DRAWING IS TO BE READ IN CONJUNCTION WITH ALL OTHER RELATED DRAWINGS AND DOCUMENTS. THE USER SHOULD CONSULT THE DRAWING ISSUE REGISTER FOR DETAILS.
4. THE CONTRACTOR IS TO CHECK AND VERIFY ALL DIMENSIONS ON SITE PRIOR TO COMMENCEMENT OF CONSTRUCTION WORKS.
5. THE ENGINEER/ARCHITECT SHOULD BE CONTACTED IMMEDIATELY IF THE ASSUMPTIONS USED IN THE DESIGN AND DRAWING PREPARATION DIFFER TO THAT FOUND ON SITE.

MATERIAL SPECIFICATION	
ROOF CLADDING	GREY CONCRETE TILES
EXTERNAL WALLS	WHITE PAINTED RENDER (FRONT) RED ROUGH FACED BRICK (REAR)
GLAZING	WHITE UPVC
DOORS	WHITE UPVC
FASCIA & EAVES BOARDS	WHITE UPVC
RAINWATER GOODS	WHITE/BLACK UPVC GUTTERING WHITE/BLACK UPVC DOWNPIPES
BOUNDARY WALLS	ROUGH FACED RED BRICK

Rev.	Amendments	Date	By



Keystone Design Associates Ltd.
 Registered Office
 Development House
 381 Church Street
 Blackpool
 FY1 3PS
 Tel. No. 01253 649040
 Fax. No. 01253 752901
 Email : info@keystonedesign.co.uk

PROJECT ADDRESS
 20 CHARLES STREET, FY1 3HD
 BLACKPOOL

PROJECT TITLE
 CHANGE OF USE

DRAWING TITLE
 PROPOSED ELEVATIONS & FLOORPLANS



Client MR & MRS GOODARD Scales@A1
 1:100/50 @A1

Drawn DDH Checked Date 07/03/22


DRAWING No. A022/030/P/01 Revision

THIS DRAWING & CONTENTS ARE THE PROPERTY OF KEYSTONE DESIGN ASSOC LTD. UNAUTHORISED REPRODUCTION OF THE WHOLE OR ANY PART THERE OF INFRINGES COPYRIGHT AND MAY LEAD TO PROSECUTION OF CIVIL PROCEEDINGS.
 H:\Documents\Drawings\2022\Charles Street 20


DO NOT SCALE DIMENSIONS FROM DRAWING

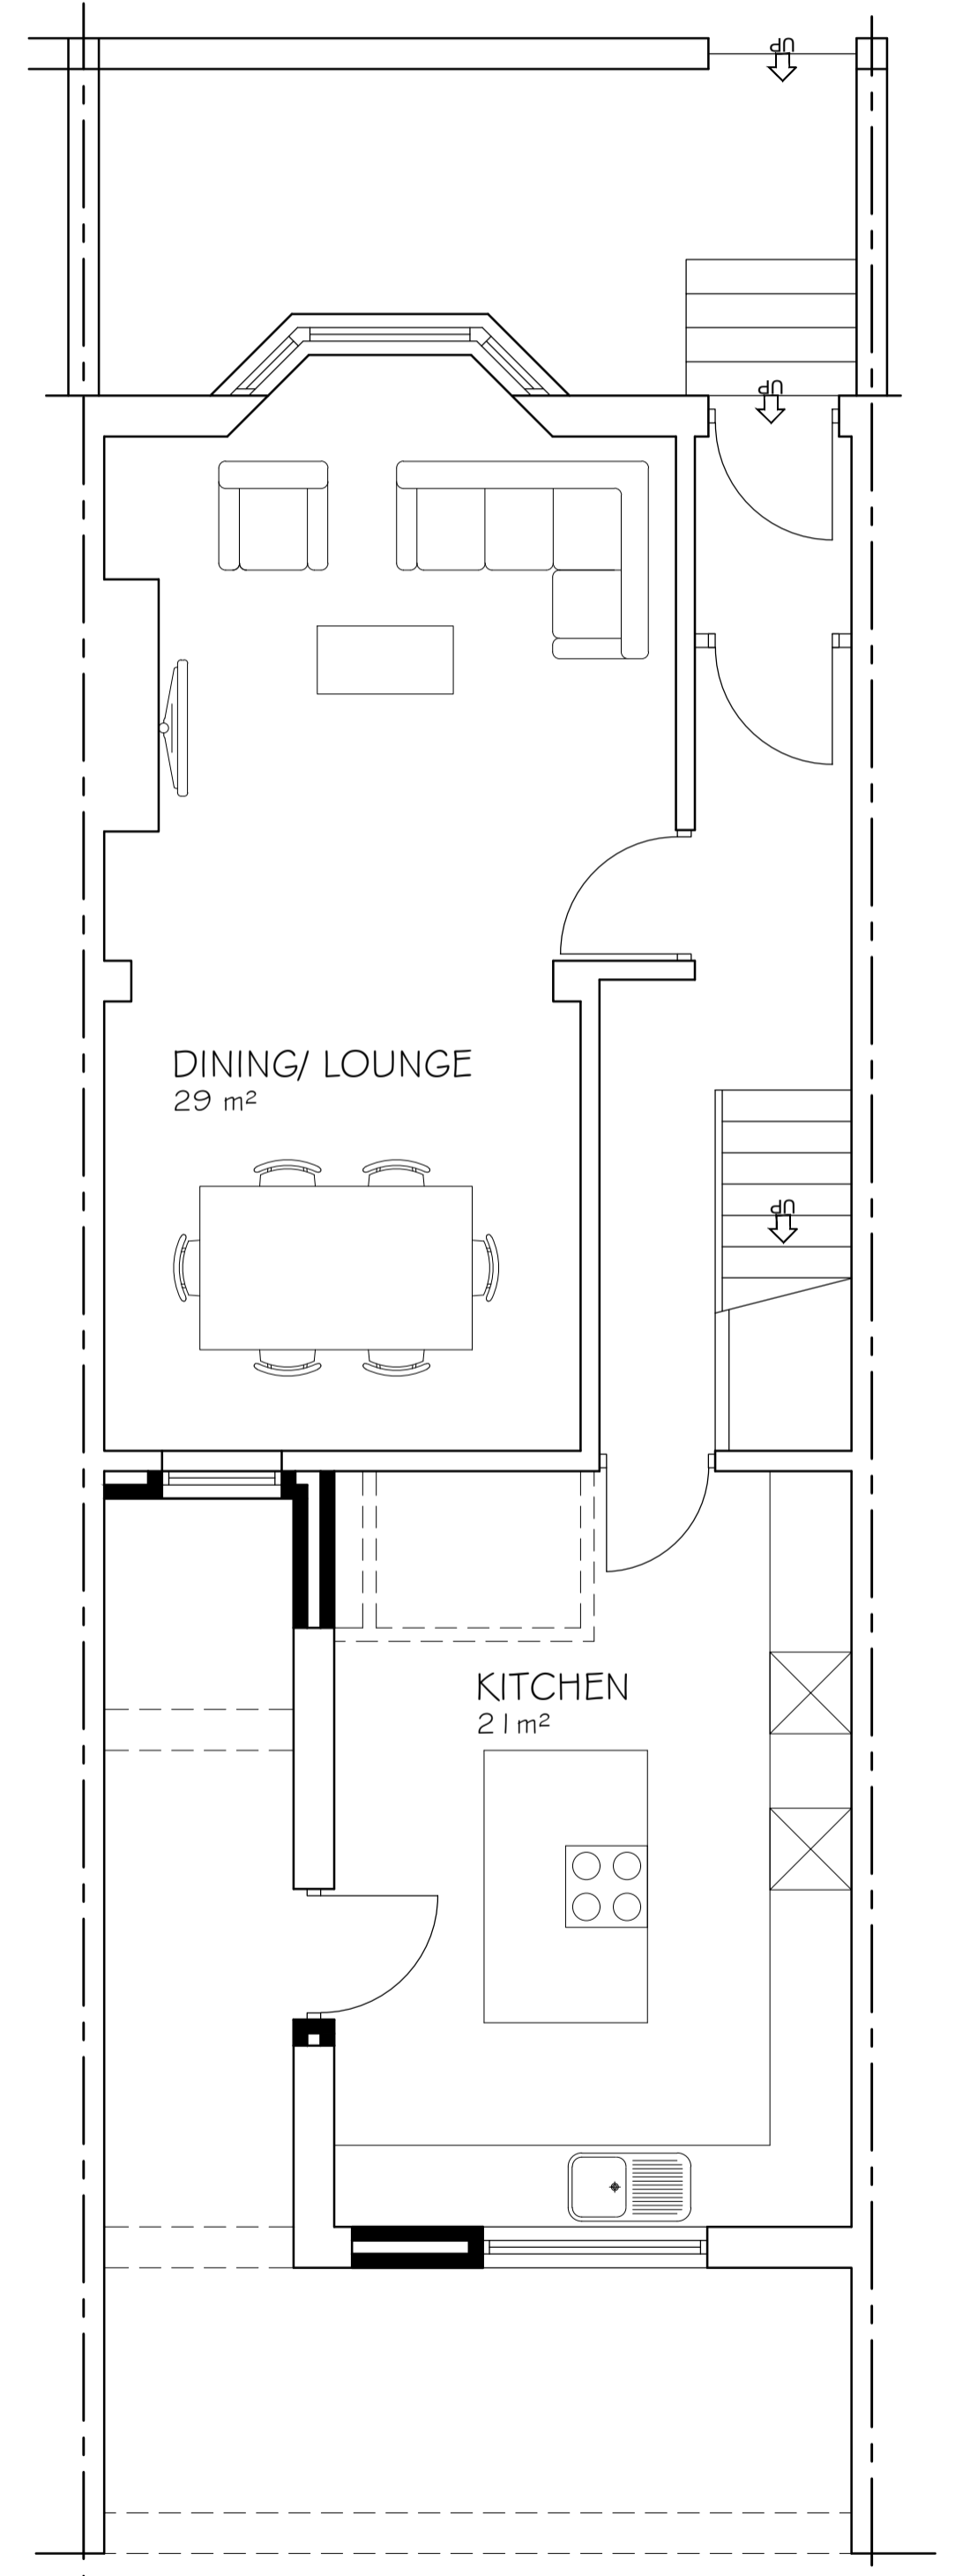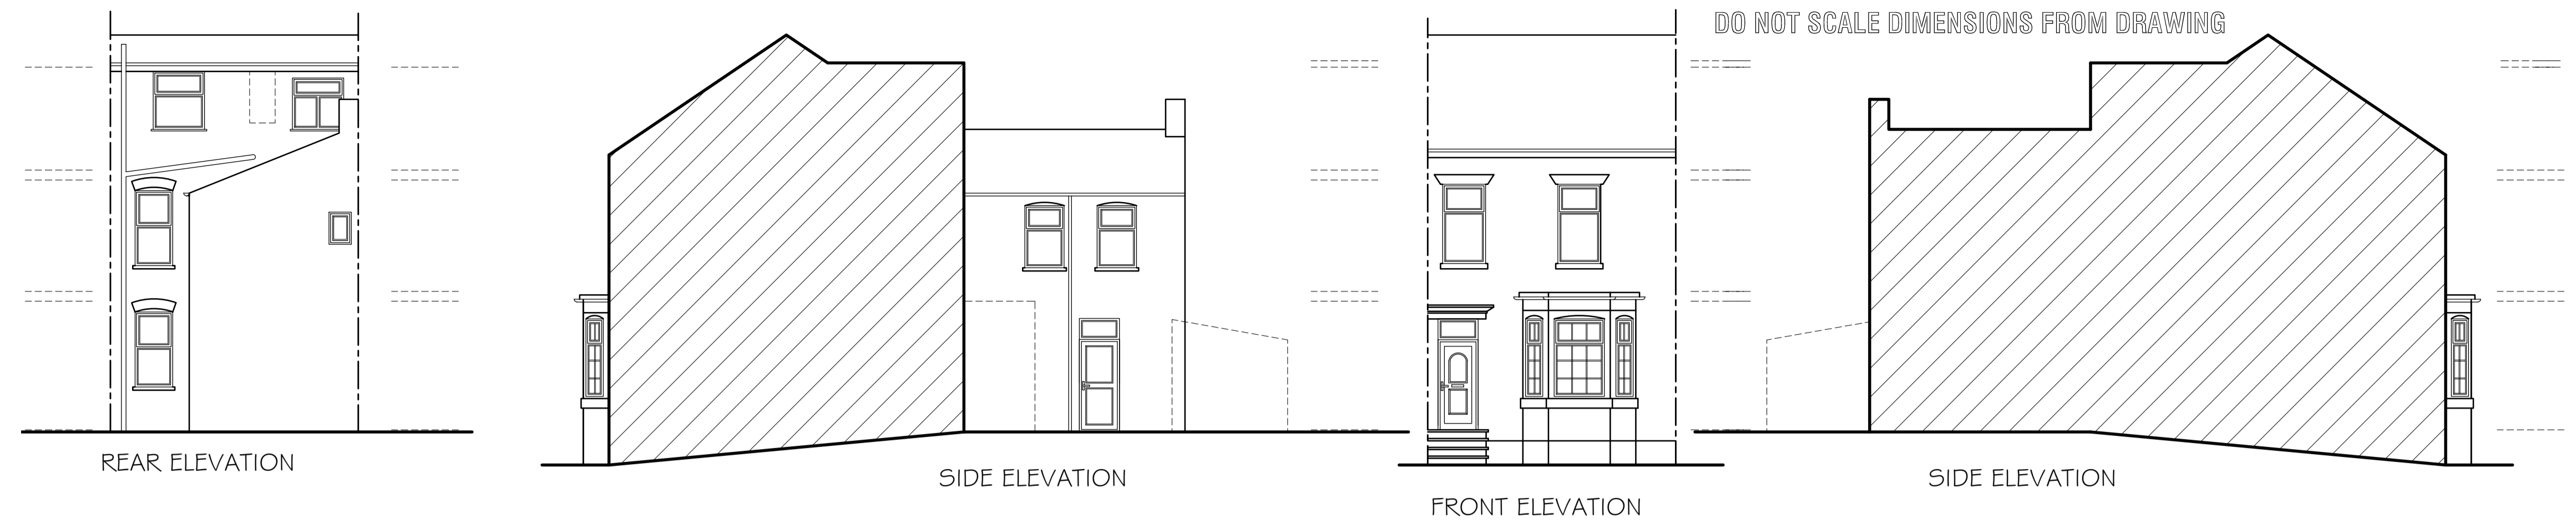

GROUND FLOOR LAYOUT
 TOTAL FLOOR AREA 77 m²

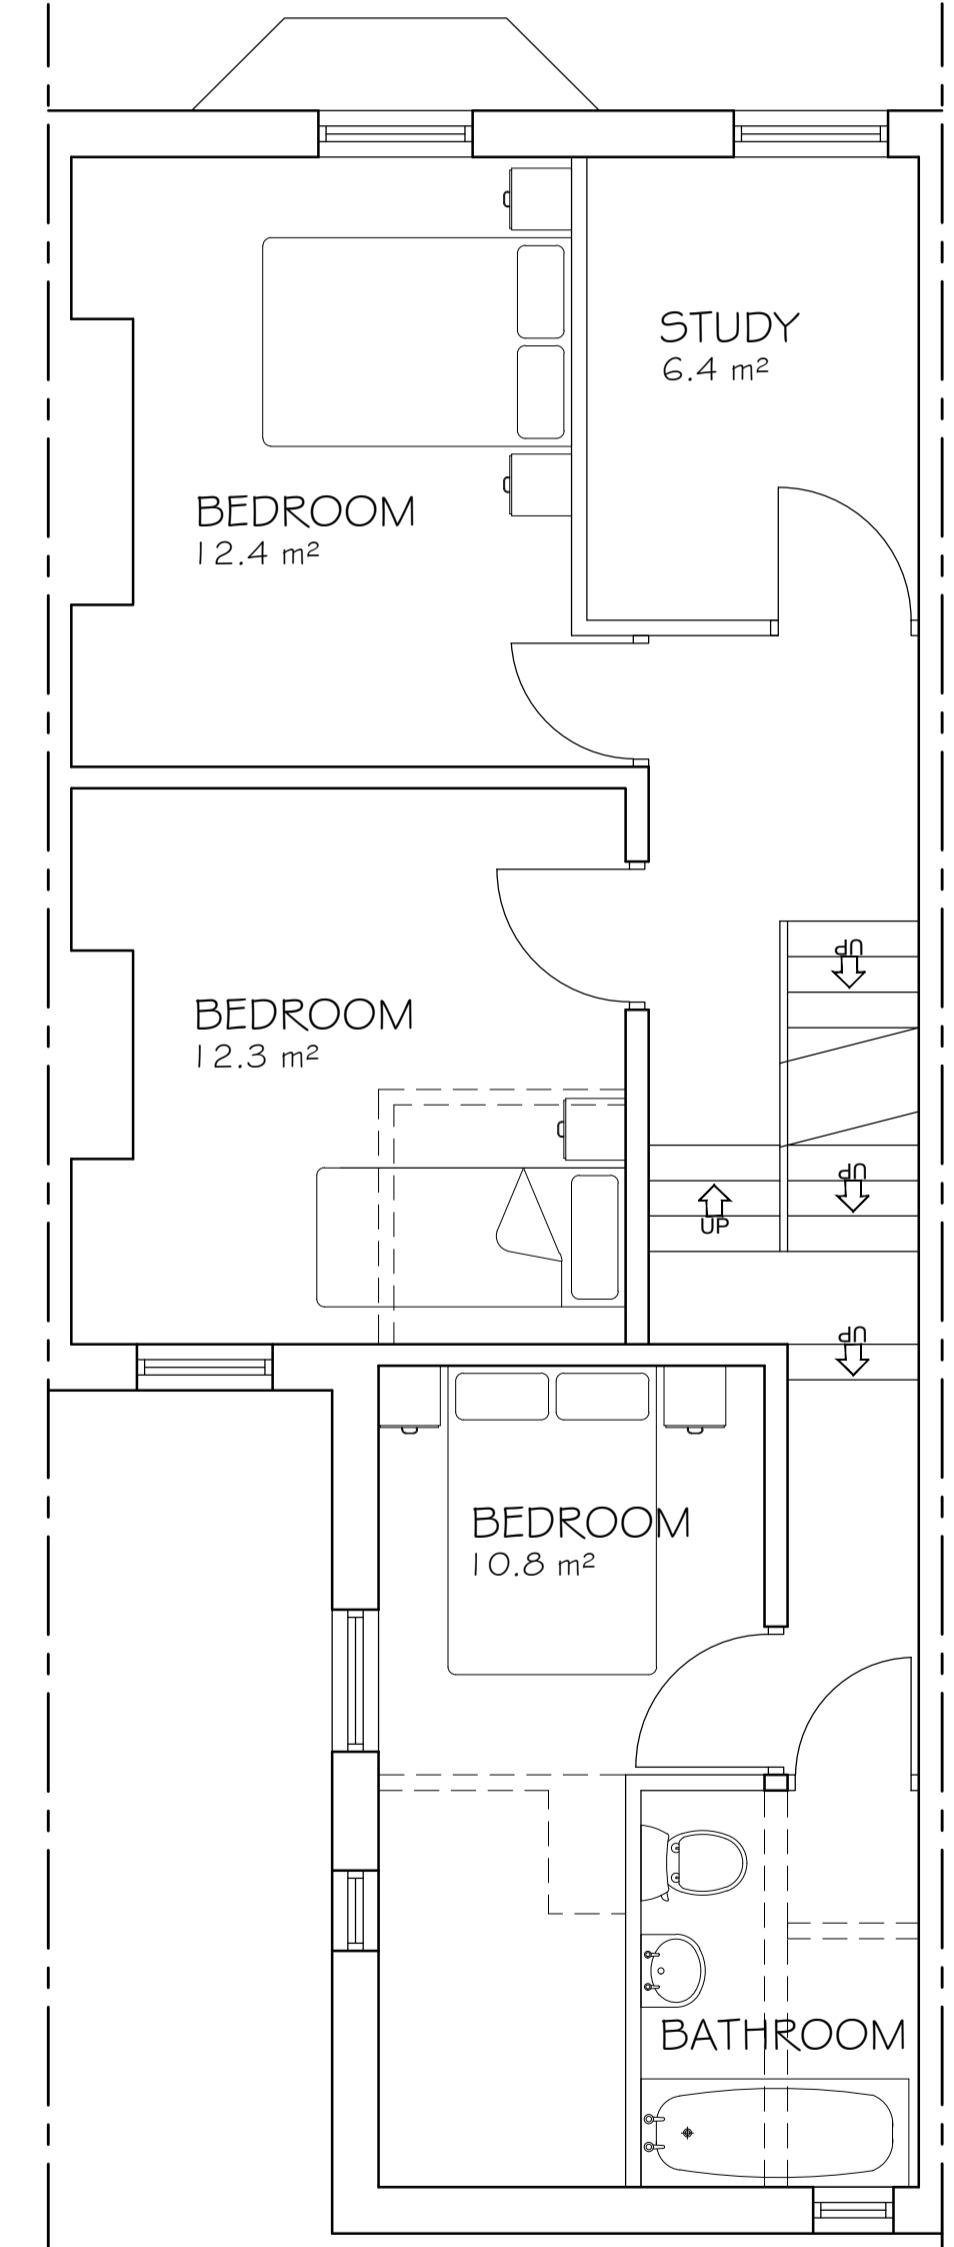

FIRST FLOOR LAYOUT
 TOTAL FLOOR AREA 60 m²

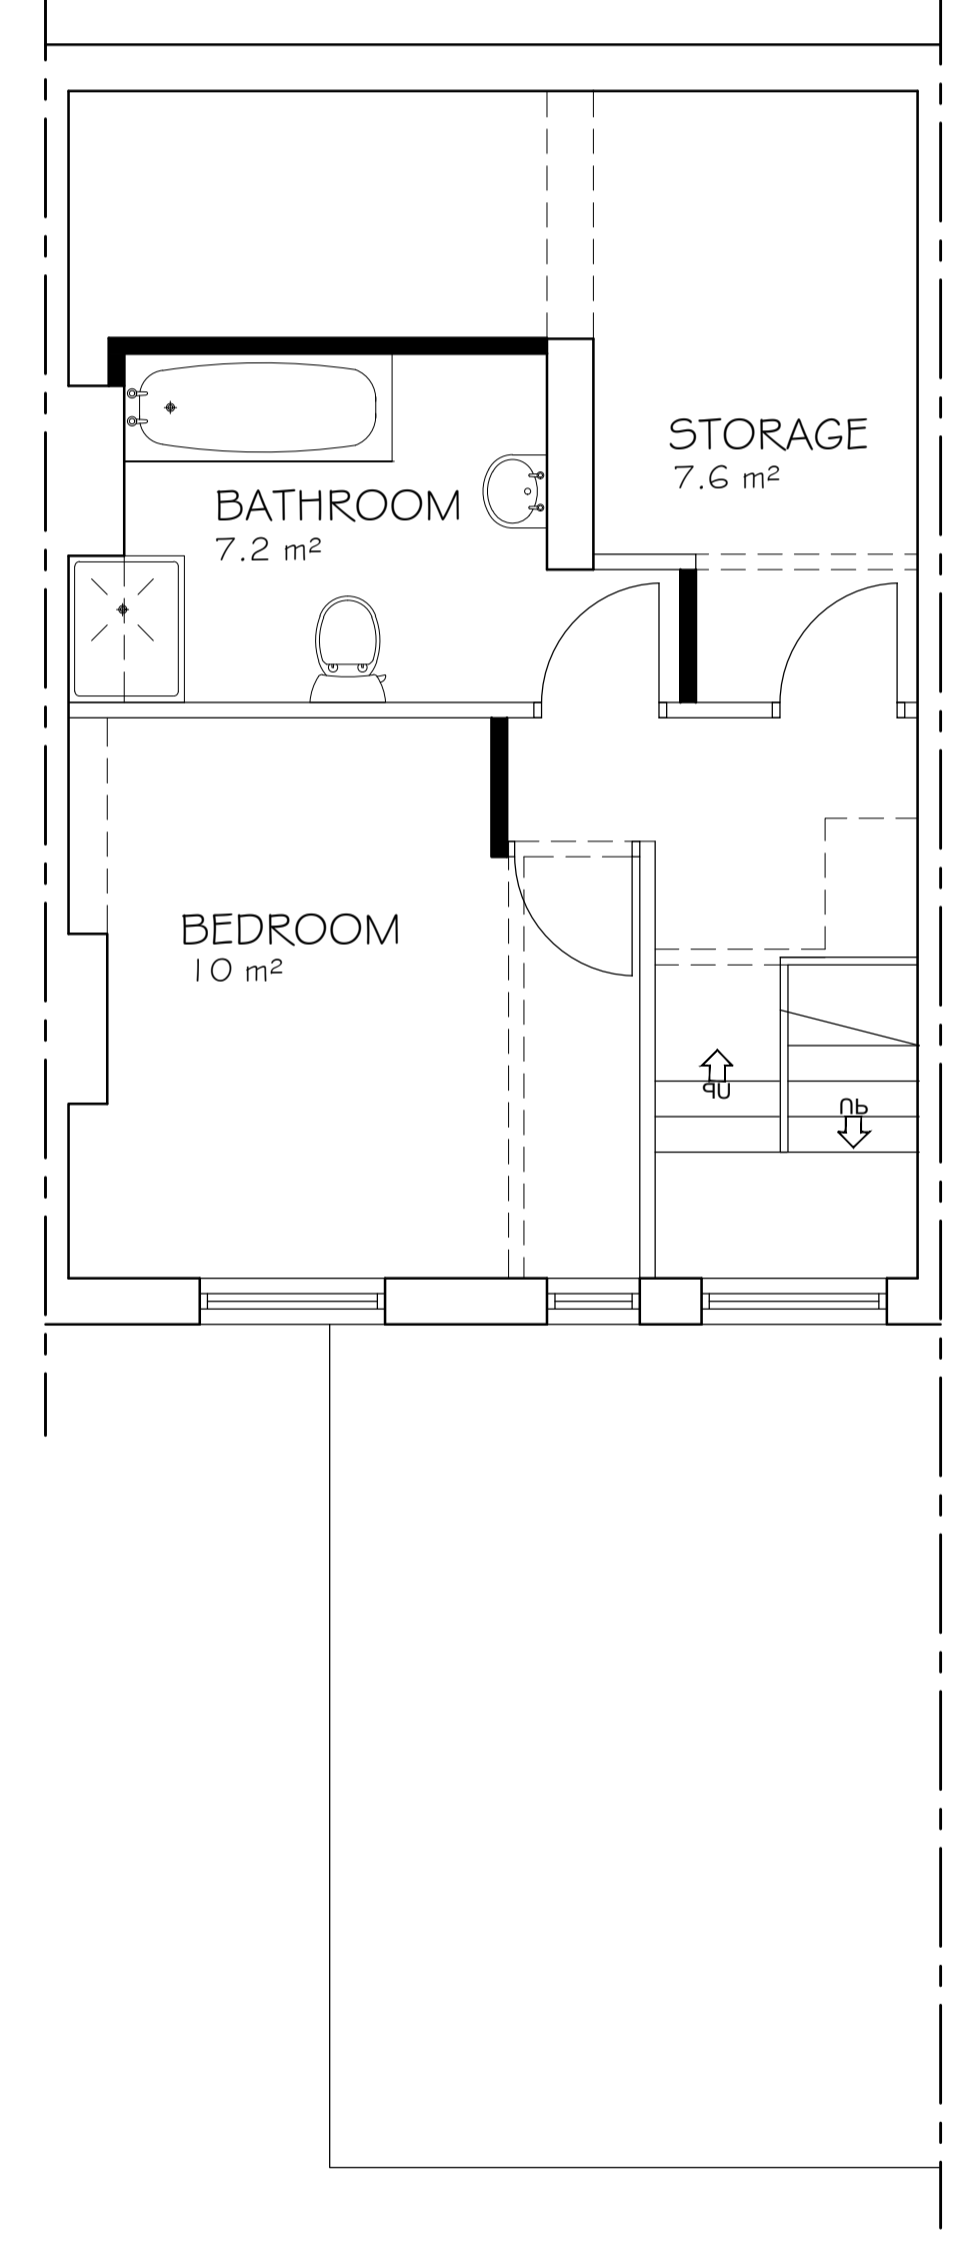

SECOND FLOOR LAYOUT
 TOTAL FLOOR AREA 40 m²