


Shippon Barn 2

Shelter S


Extension Barn 3

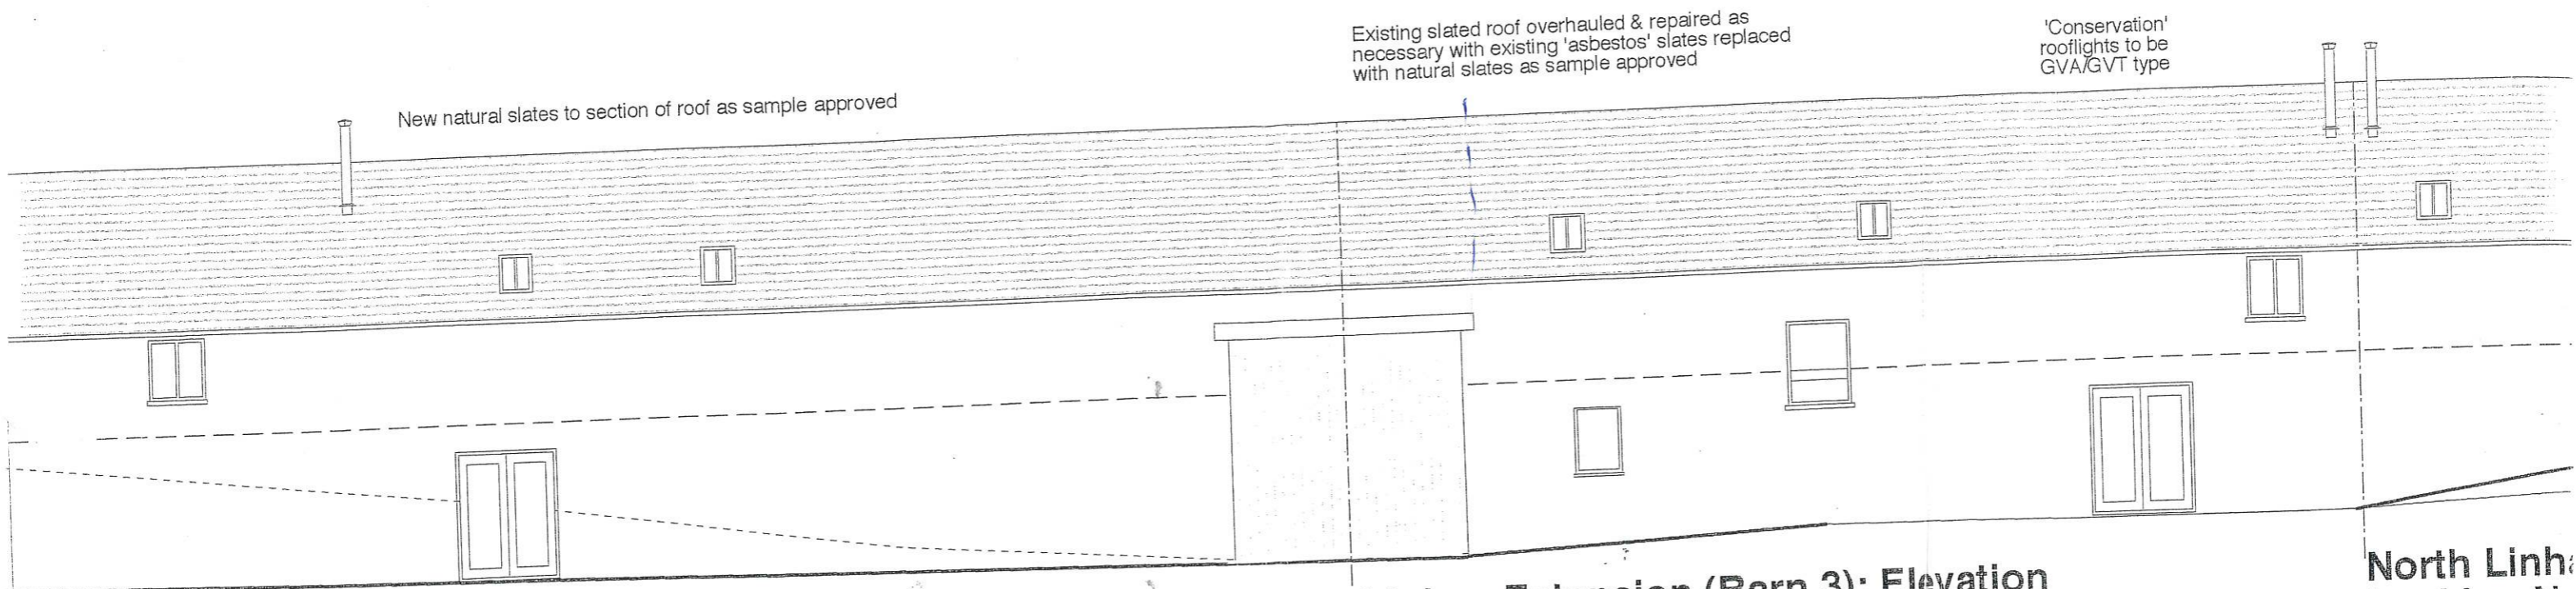

Shippon (Barn 2): Elevation Looking South

Linhay Extension (Barn 3): Elevation Looking South

North Linhay Looking North

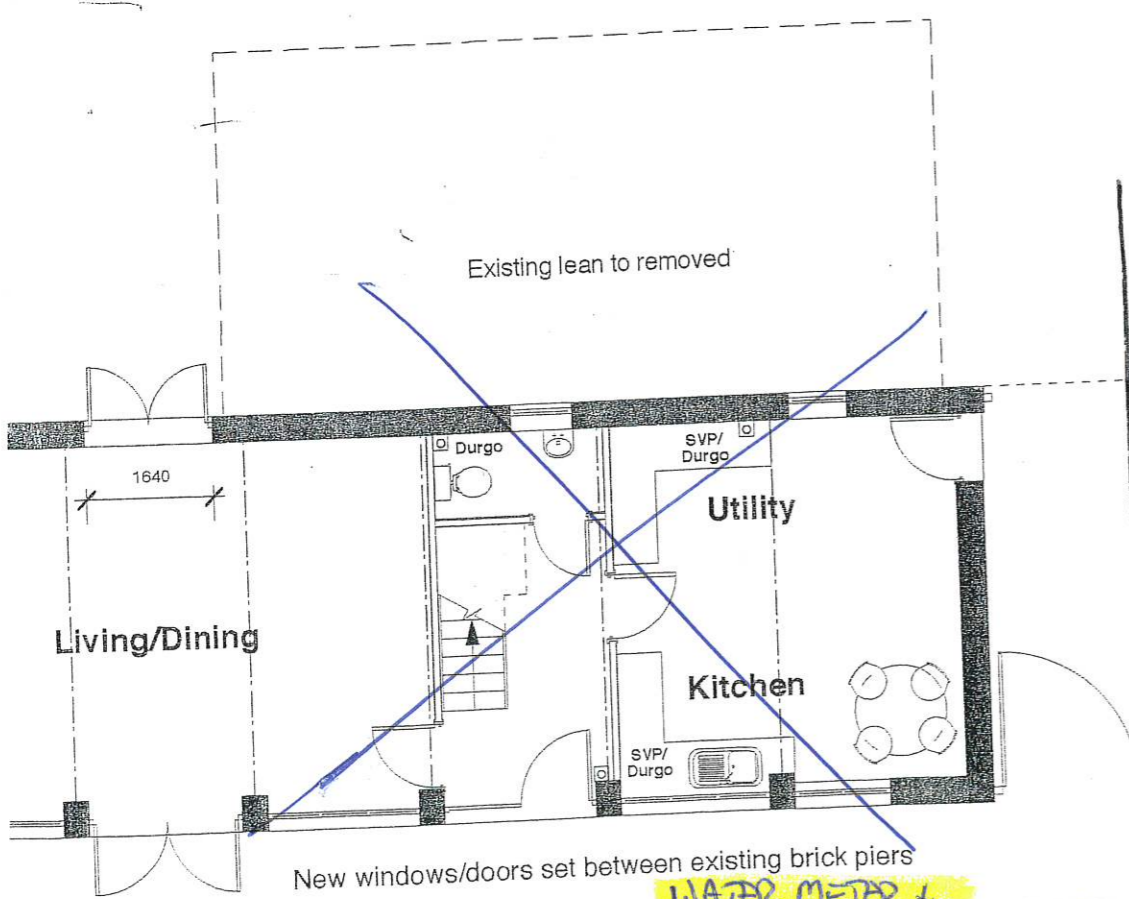

Linhay Extension Barn 3



Shippon Barn 2

PLAN C
7.4.06
TALATON

WATER METER + STOP VALVE IN ROADWEDGE OPPOSITE ELECTRICAL TRANSFORMER POLE

MAINS WATER STOP COCK BEHIND REMOVABLE PANEL

MAINS ELECTRICITY FUSE BOARD + CUT OFF SWITCH

