
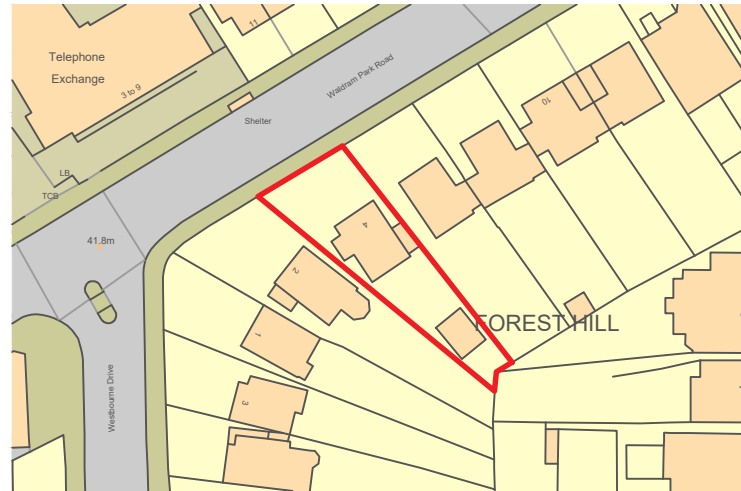



Please note: These are planning drawings not construction drawings and should be treated as such.

KEY

 Boundary of Siter

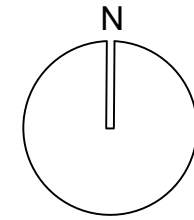

Location Plan 1:1250 Scale

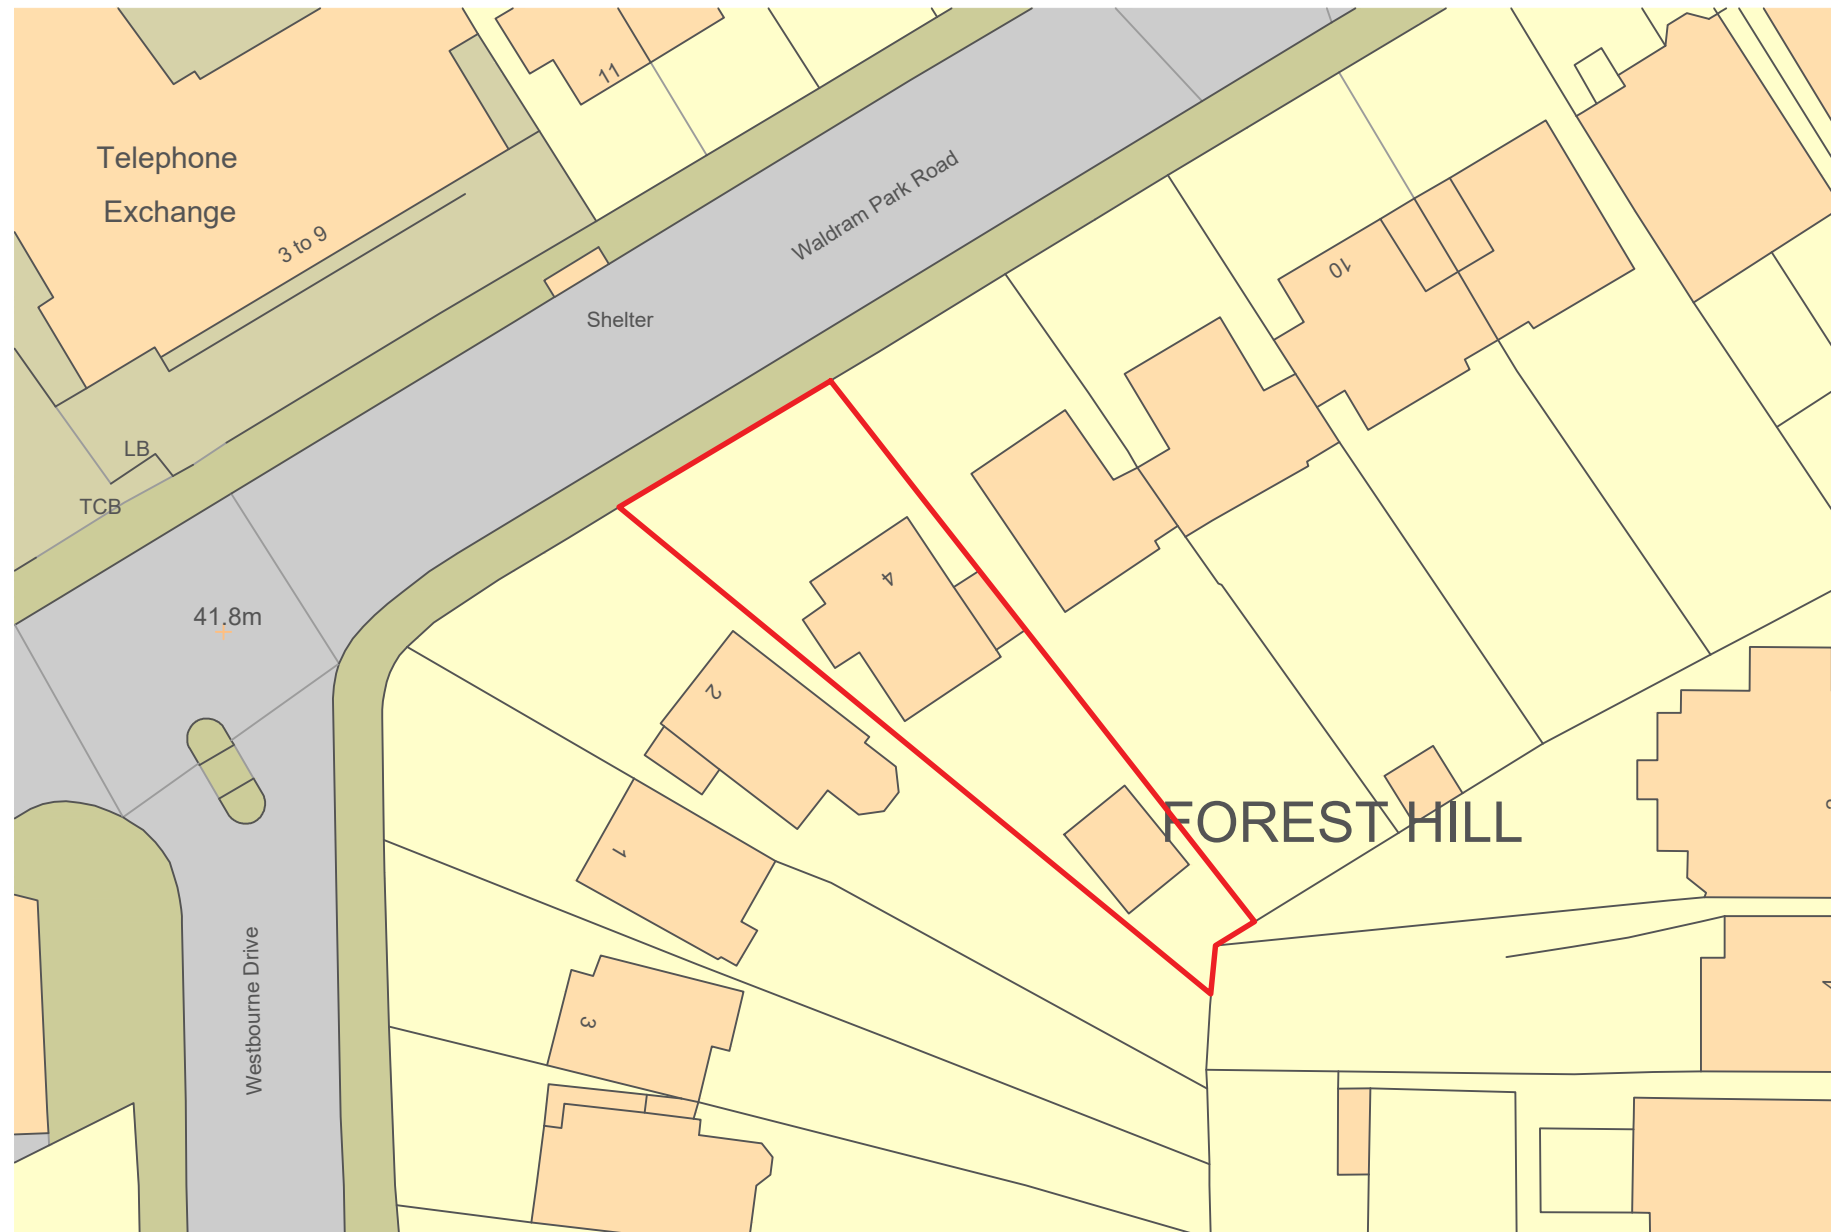

Block Plan 1:500 Scale



Mapping contents (c) Crown copyright and database rights 2020 Ordnance Survey 100035207

## EDWS Architects

8 Inwood Crescent Brighton BN1 5AQ t 01273 558995 m 07979532275  
e ewanstoddart@hotmail.com

J O B 4 Waldram Park London SE23 2PN	CHECKED LRA
	DRAWN ES
CLIENT Mr S Koppel	DATE 21.01.22
	SCALE 1:500 @ A3
DRAWING Site / Block Plan	REVISION .
	NUMBER 7089/001