



- Notes:
- The sole copyright of this drawing is vested in the Architect.
 - The reproduction of this drawing is expressly prohibited either in part or in whole, without the written consent of the Architect.
 - All dimensions to be verified on site prior to any shop or site works being commenced.
 - Any discrepancies to be reported to the architect before any work is put in hand.
-
- This drawing is to be used in conjunction with relevant consultant's and specialist's drawings.
 - This drawing is to be read in conjunction with Drawing Nos.:-
-

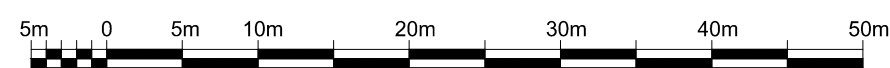

Rev: Description: Date:

Status
PLANNING

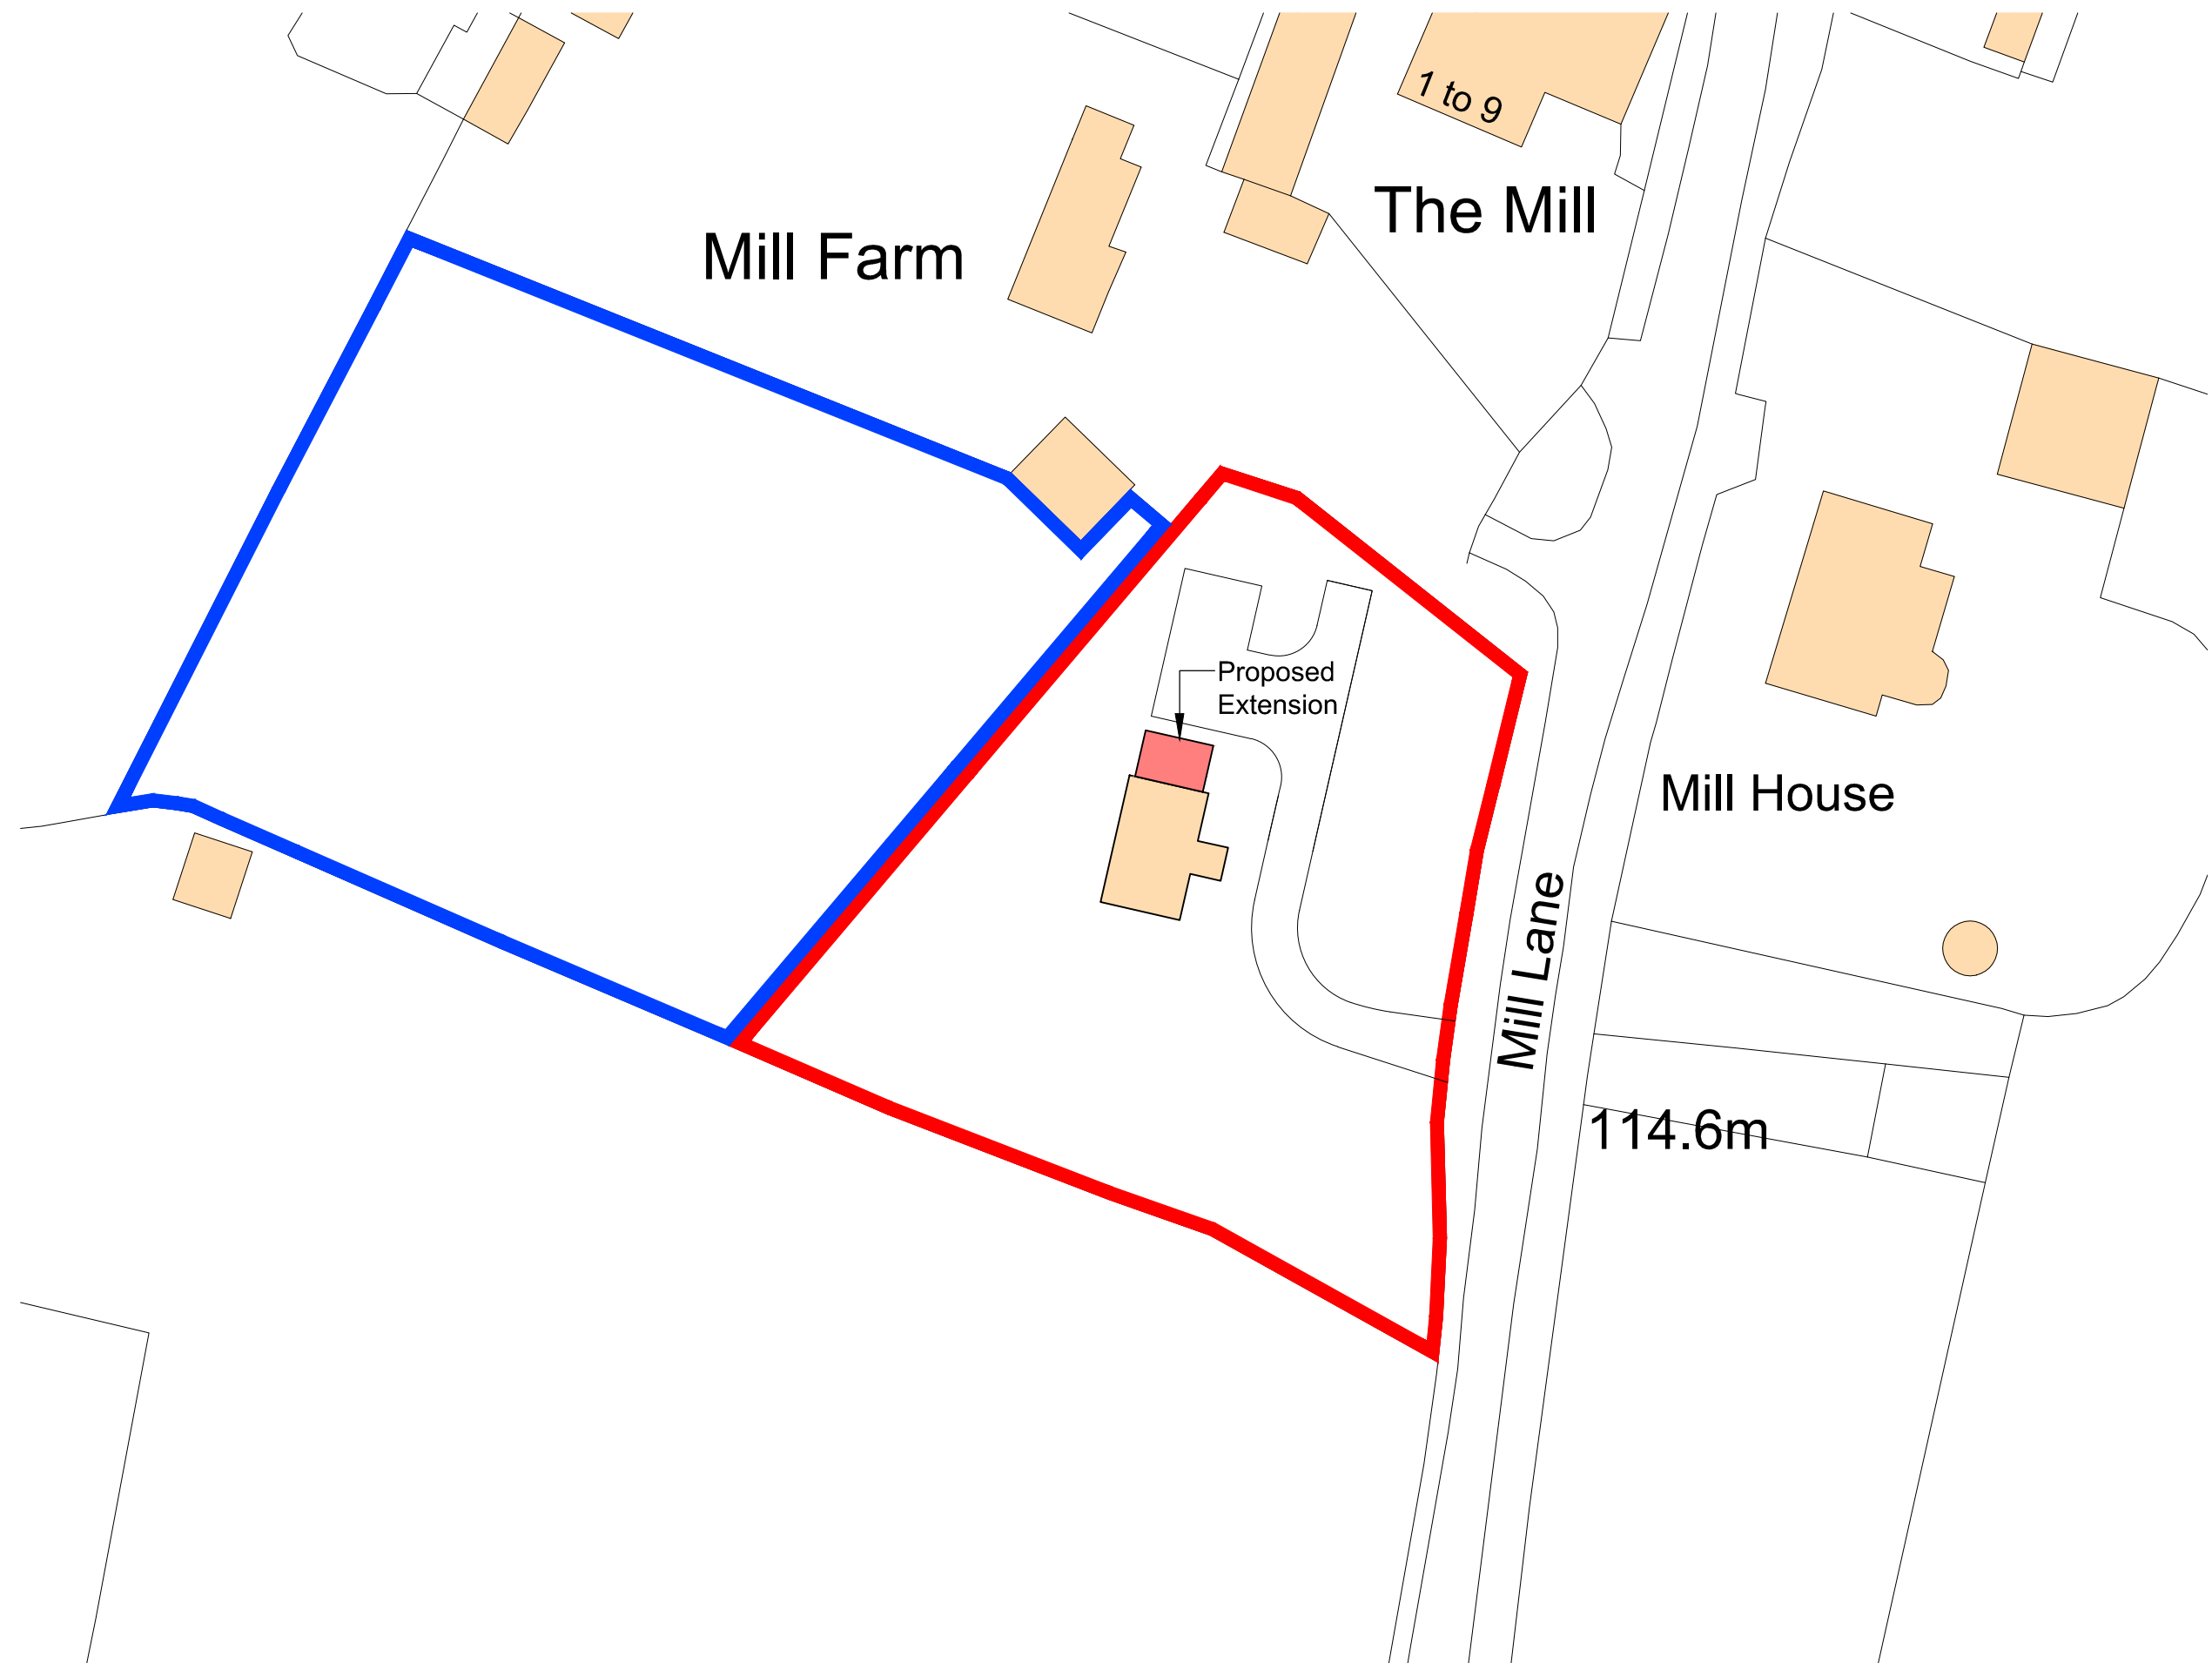

VPW
ARCHITECTS

3 Albert Terrace, Great William Street, Stratford Upon Avon, CV37 6SA
e mail: ian@vpw-architects.co.uk Tel: 07484793080

Project
PROPOSED EXTENSION TO
MILL FARM, MILL LANE
LITTLE SHREWLEY, WARWICK, CV35 7HN

Drawing Title

SITE BLOCK PLAN

Drawn	Checked	Scale	At	Date
MB	IW	1:500	A3	14.03.2022

Job No.	Org	Zone	Level	Type	Role	Number	Revision
2014	A	PL	0	PL	PL	PL02	#