


LOCATION PLAN

BAY STABLES, NEW ROAD, HAMBLETON, FY6 9DT

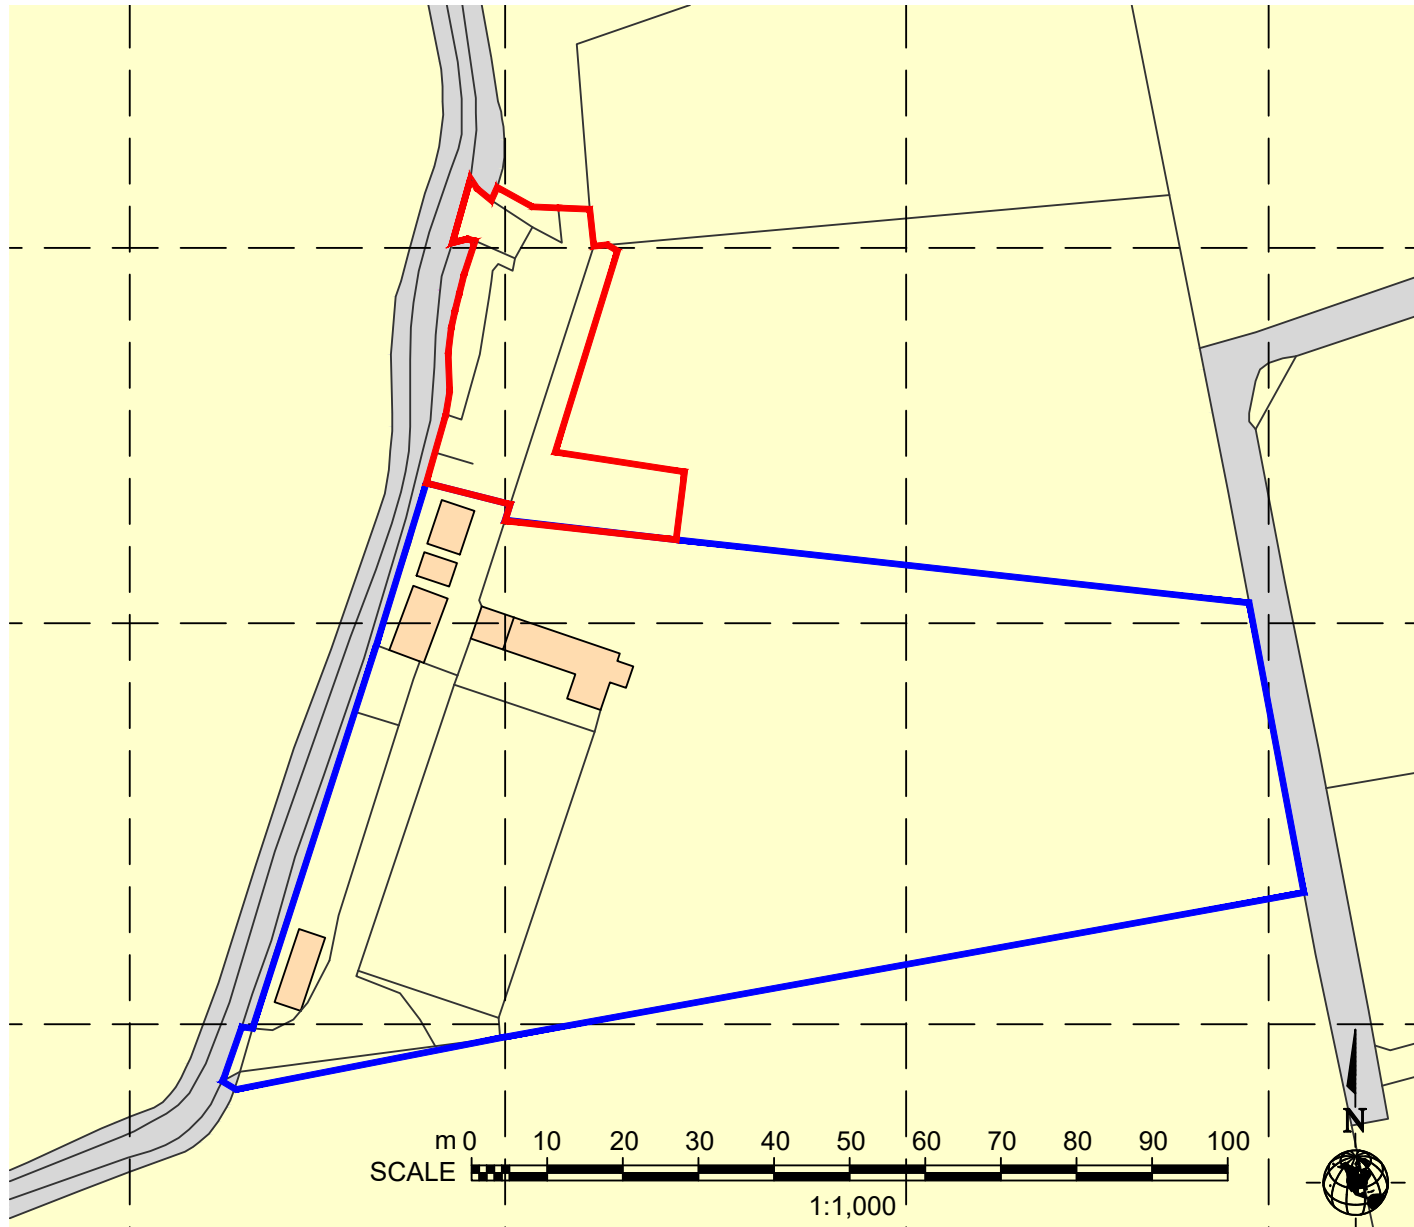

GA planning • architecture • design ASSOCIATES	
2 CROSTON VILLA HIGH STREET GARSTANG PRESTON PR3 1EA	
T: 01 995 604514 E: info@GrahamAnthonyAssociates.com W: www.GrahamAnthonyAssociates.com	CLIENT MRS. K. NUTTALL
DWG STATUS PLANNING PURPOSES ONLY	
DRAWING TITLE / PROJECT LOCATION PLAN: BAY STABLES, NEW ROAD, HAMBLETON, FY6 9DT	
DRAWING No. GA3313-LP-01A	SCALE(S) 1:1000 @ (A4)
DATE MARCH22	
<small>ALL DIMENSIONS TO BE CHECKED ON SITE AND ANY DISCREPANCIES TO BE REPORTED TO GRAHAM ANTHONY ASSOCIATES PRIOR TO PROCEEDING WITH ANY WORKS. DO NOT SCALE OFF DRAWING AND REFER TO WRITTEN DIMENSIONS. THIS DRAWING IS SUBJECT TO COPYRIGHT ©</small>	